


NOTES

1. AFTER REMOVAL OF JUNCTION BOXES, BACKFILL WITH AN APPROVED MATERIAL. ABANDON EXISTING CONDUIT.

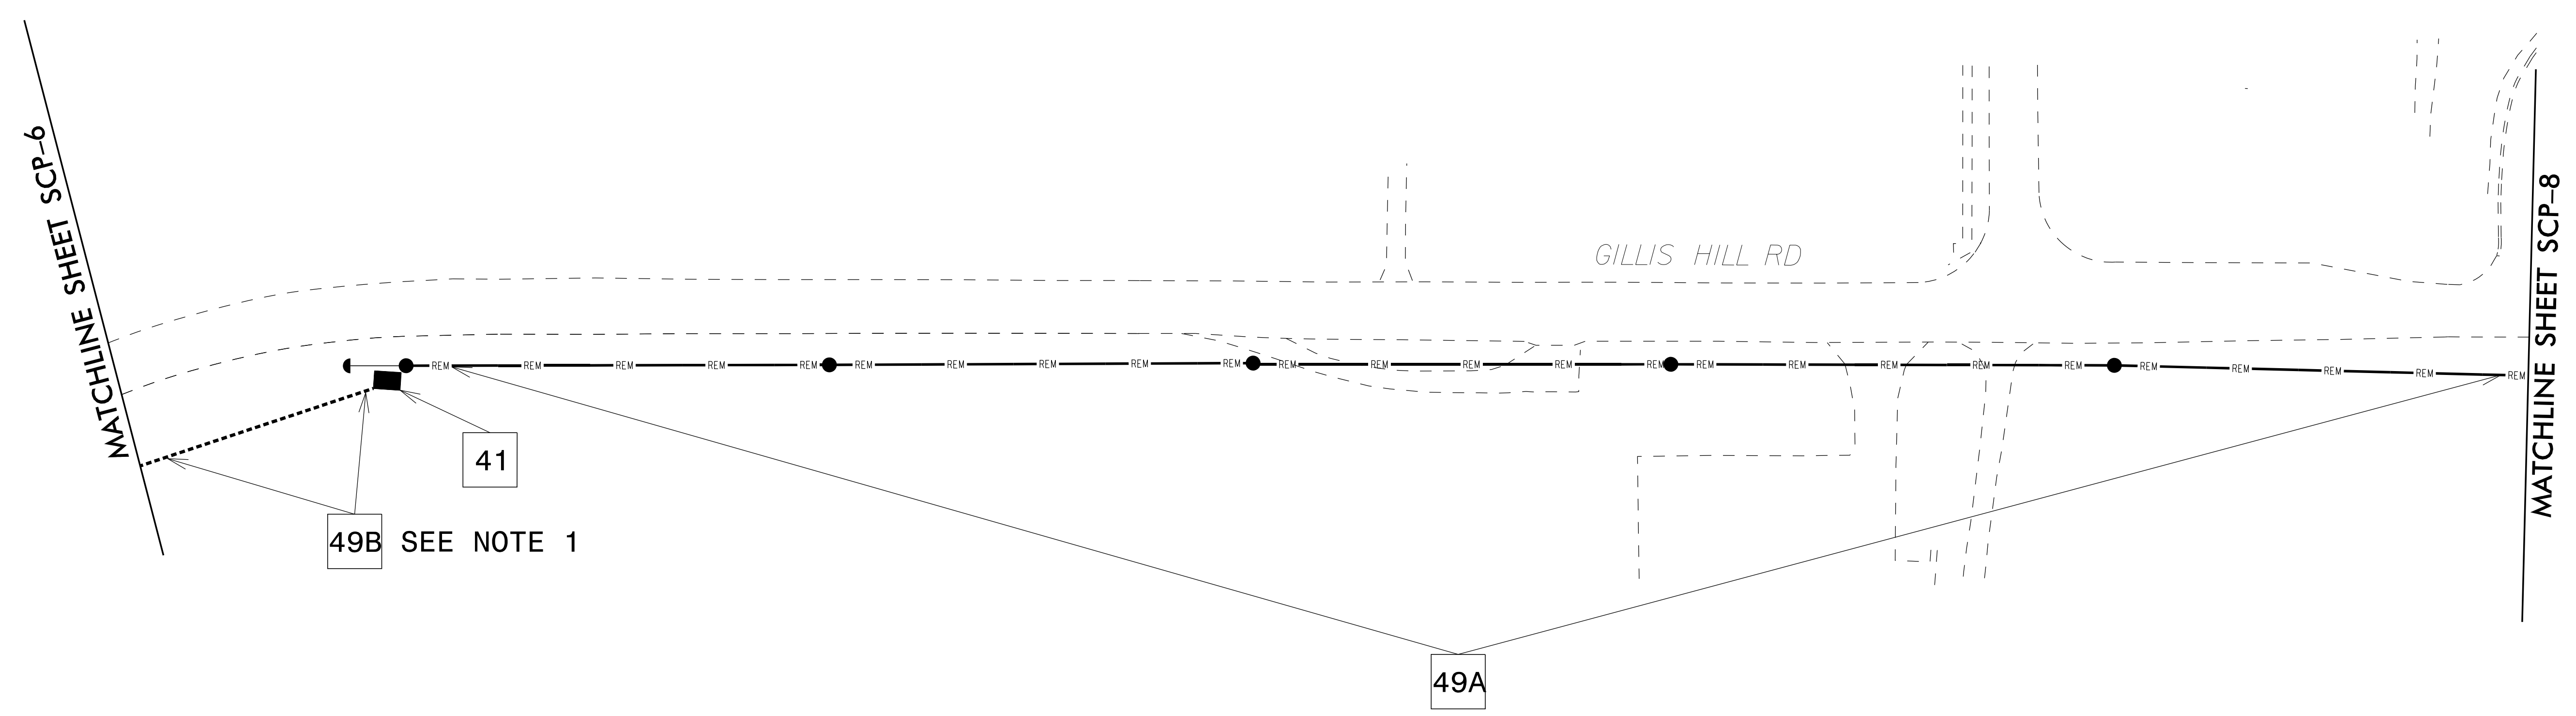

05_16_22 12:34:52
C:\Users\jason\OneDrive\Documents\Projects\U-5798A\scop07.dgn

Temporary Cable Routing TCP Phase I **DOCUMENT NOT CONSIDERED FINAL UNLESS ALL SIGNATURES COMPLETED**



Prepared for the Office of:

 750 N. Greenfield Pkwy., Garner, NC 27529

Gillis Hill Road Widening Communications Cable and Conduit Routing Plans	
Division 6 Cumberland County Fayetteville	
PLAN DATE: January 2022	REVIEWED BY: S.G. Haynie
PREPARED BY: D. Drobny	REVIEWED BY: V. Kaiser
REVISIONS	INIT. DATE

SEAL

Signature: *Stephen G. Haynie* DATE: 1/5/2022

CADD File name: U5798A_sig_scp_07.dgn