


PROJECT REFERENCE NO.	SHEET NO.
U-5798A	UC-4
DESIGNED BY: AAA	
DRAWN BY: KNS	
CHECKED BY: BRO	
APPROVED BY: BRO	
REVISED:	
NORTH CAROLINA DEPARTMENT OF TRANSPORTATION	
UTILITIES ENGINEERING SEC. PHONE: (919) 707-6690 FAX: (919) 250-4151	
UTILITY CONSTRUCTION PLANS ONLY	

UTILITY CONSTRUCTION
DOCUMENT NOT CONSIDERED FINAL
UNLESS ALL SIGNATURES COMPLETED

THIS SHEET CORRESPONDS TO ROADWAY SHEET 4

-L- CURVE DATA

PI Sta 48+37.98	PI Sta 62+27.11
$\Delta = 7^{\circ} 0' 28.2''$ (RT)	$\Delta = 13^{\circ} 43' 19.0''$ (LT)
$D = 0^{\circ} 40' 26.6''$	$D = 0^{\circ} 47' 36.9''$
$L = 1,042.10'$	$L = 1,729.14'$
$T = 521.71'$	$T = 868.73'$
$R = 8,500.00'$	$R = 7,220.00'$
SE = NC	SE = NC

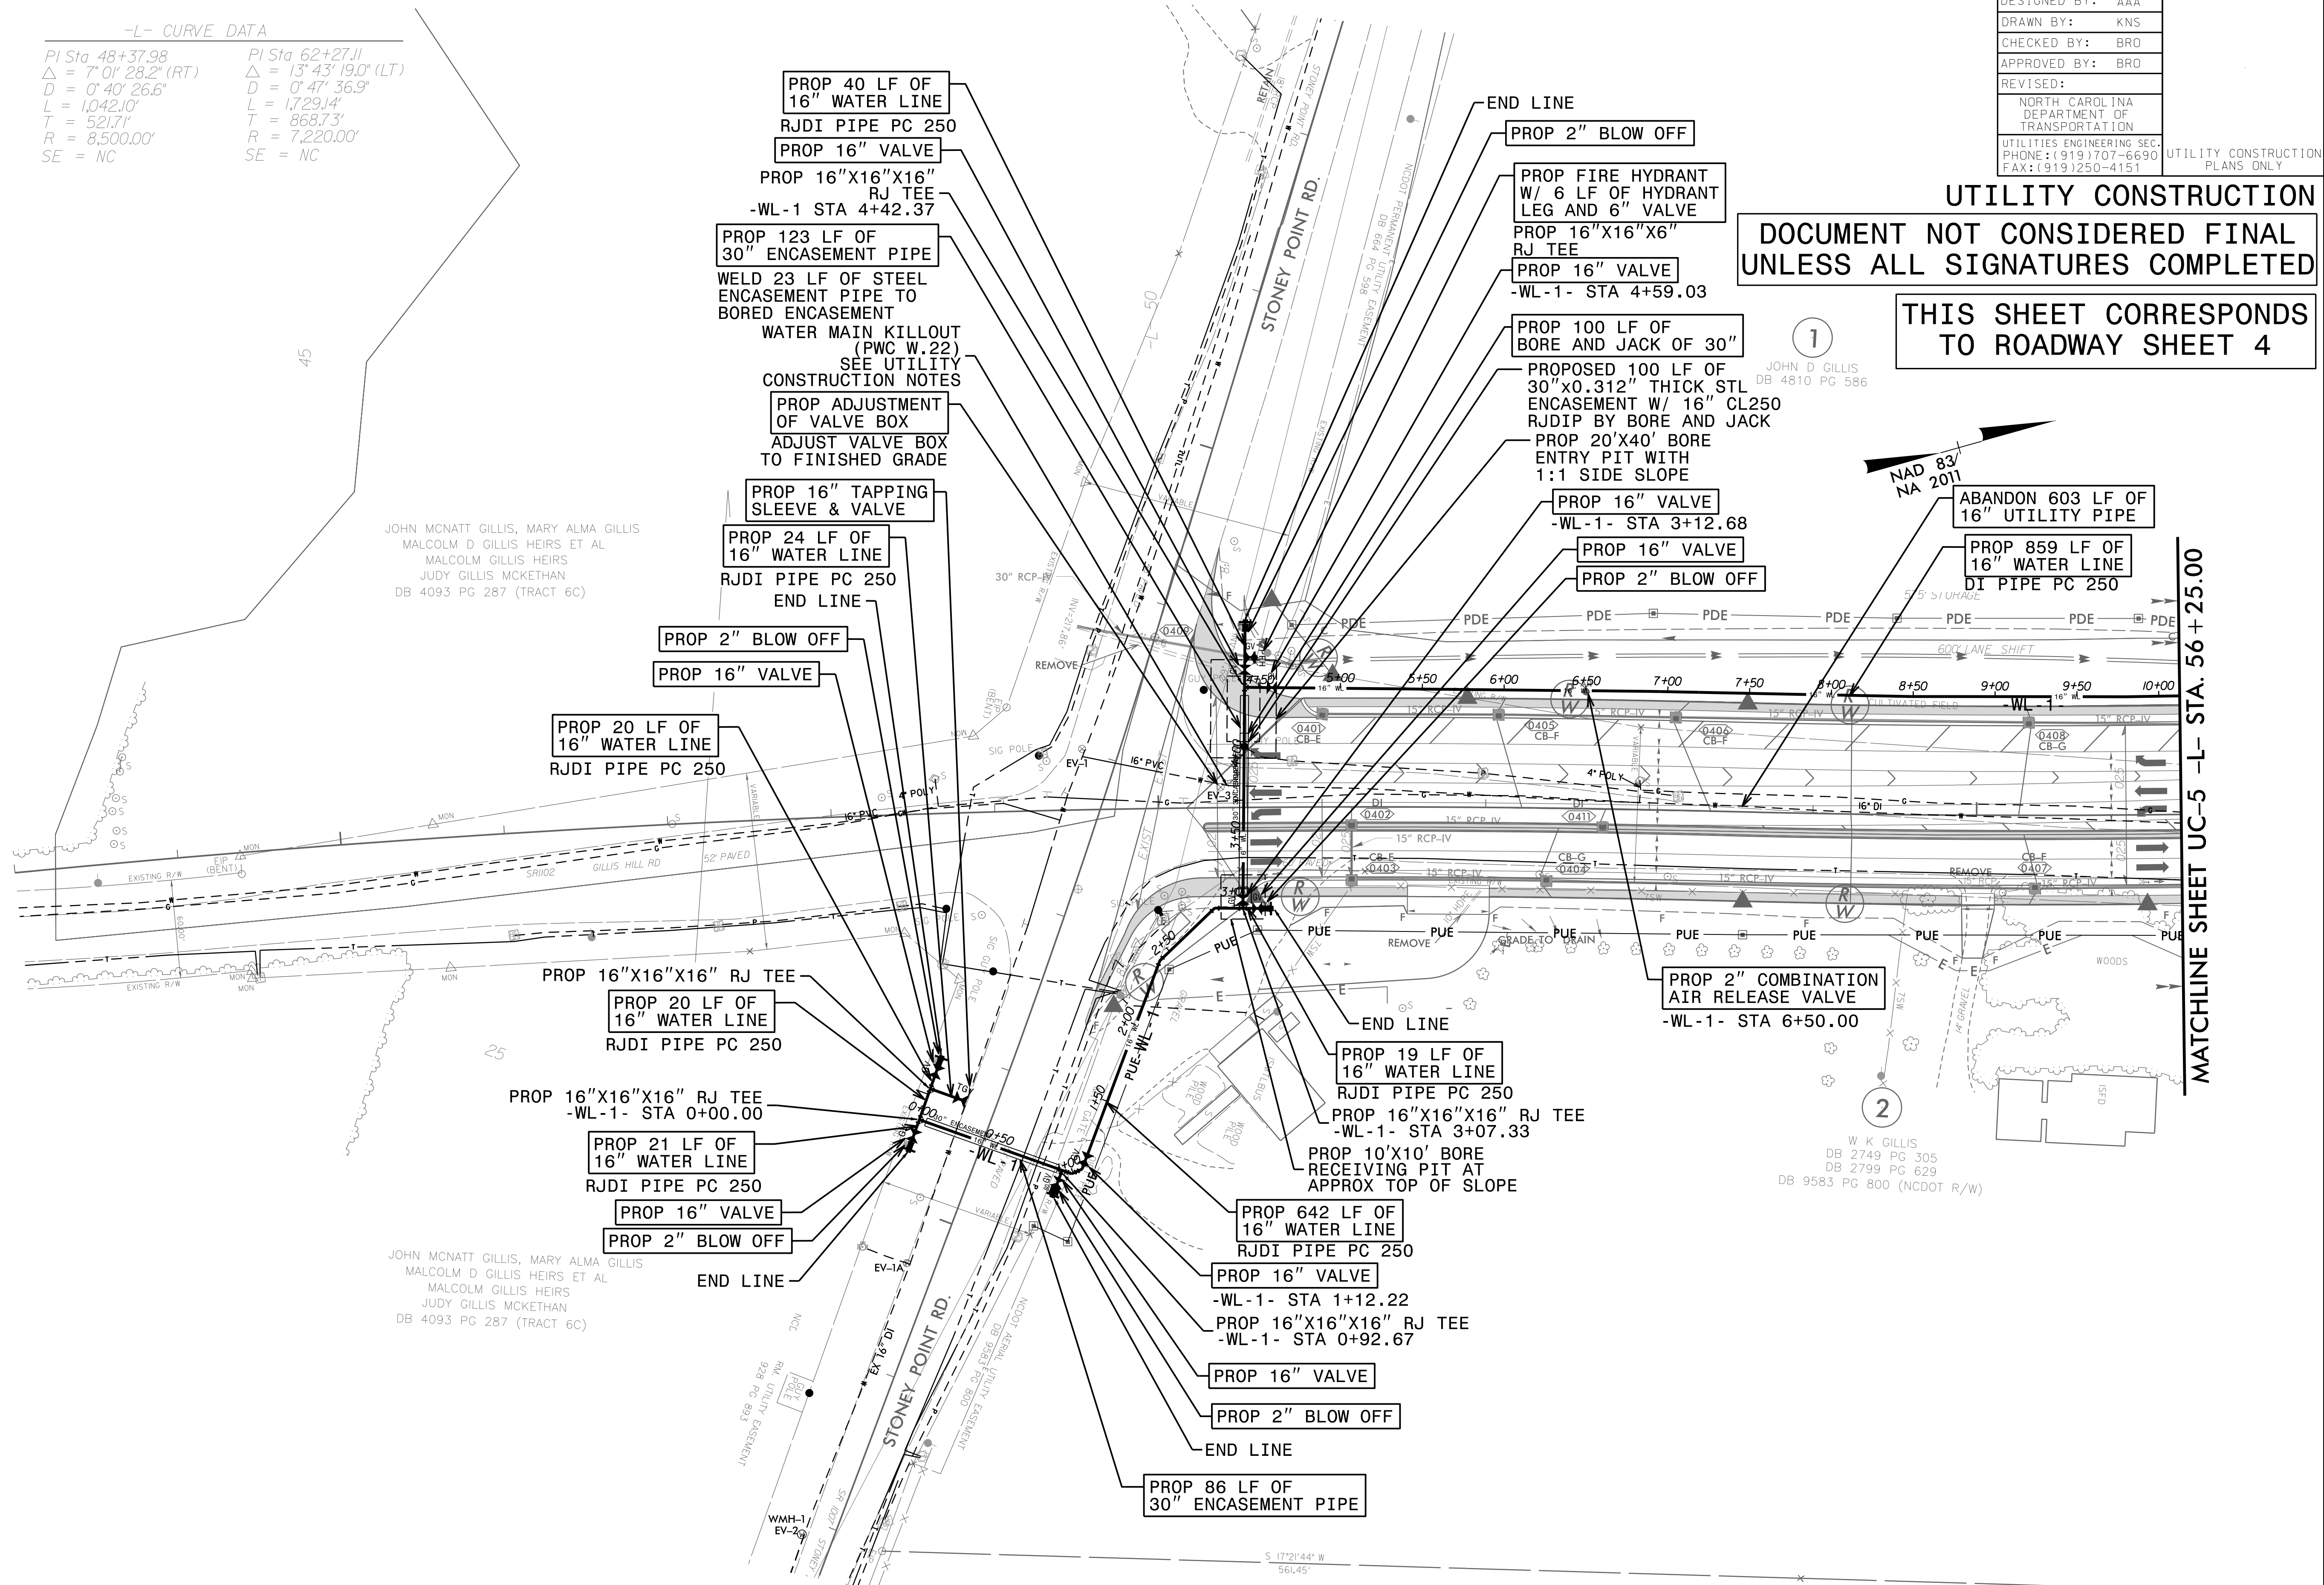

PROPOSED 5,880 POUNDS OF DUCTILE IRON WATER PIPE FITTINGS

1
 JOHN D GILLIS
 DB 4810 PG 586

2
 W K GILLIS
 DB 2749 PG 305
 DB 2799 PG 629
 DB 9583 PG 800 (NCDOT R/W)

NOTES:
 SEE SHEET UC-3A FOR REFERENCED NOTES.
 SEE SHEETS UC-10 & UC-11 FOR -WL-1- PROFILE.

I:\Projects\2021\6130\Projects\Utilities\Coordination\CADD\Microstation\UC\Proj\U-5798A_ut_Rdy04_UC04_psh.dgn
 5/14/99
 15-DEC-2021 6:30
 L:\Projects\2021\6130\Projects\Utilities\Coordination\CADD\Microstation\UC\Proj\U-5798A_ut_Rdy04_UC04_psh.dgn
 04/04/2024