



PROJECT REFERENCE NO.	SHEET NO.
U-5798A	UC-5
DESIGNED BY: AAA	
DRAWN BY: KNS	
CHECKED BY: BRO	
APPROVED BY: BRO	
REVISED:	
NORTH CAROLINA DEPARTMENT OF TRANSPORTATION	
UTILITIES ENGINEERING SEC. PHONE: (919) 707-6690 FAX: (919) 250-4151	
UTILITY CONSTRUCTION PLANS ONLY	

UTILITY CONSTRUCTION

DOCUMENT NOT CONSIDERED FINAL UNLESS ALL SIGNATURES COMPLETED

THIS SHEET CORRESPONDS TO ROADWAY SHEET 5

-L- CURVE DATA
 PI Sta 62+27.11
 $\Delta = 13^{\circ} 43' 19.0''$ (LT)
 $D = 0' 47' 36.9''$
 $L = 1,729.14'$
 $T = 868.73'$
 $R = 7,220.00'$
 SE = NC

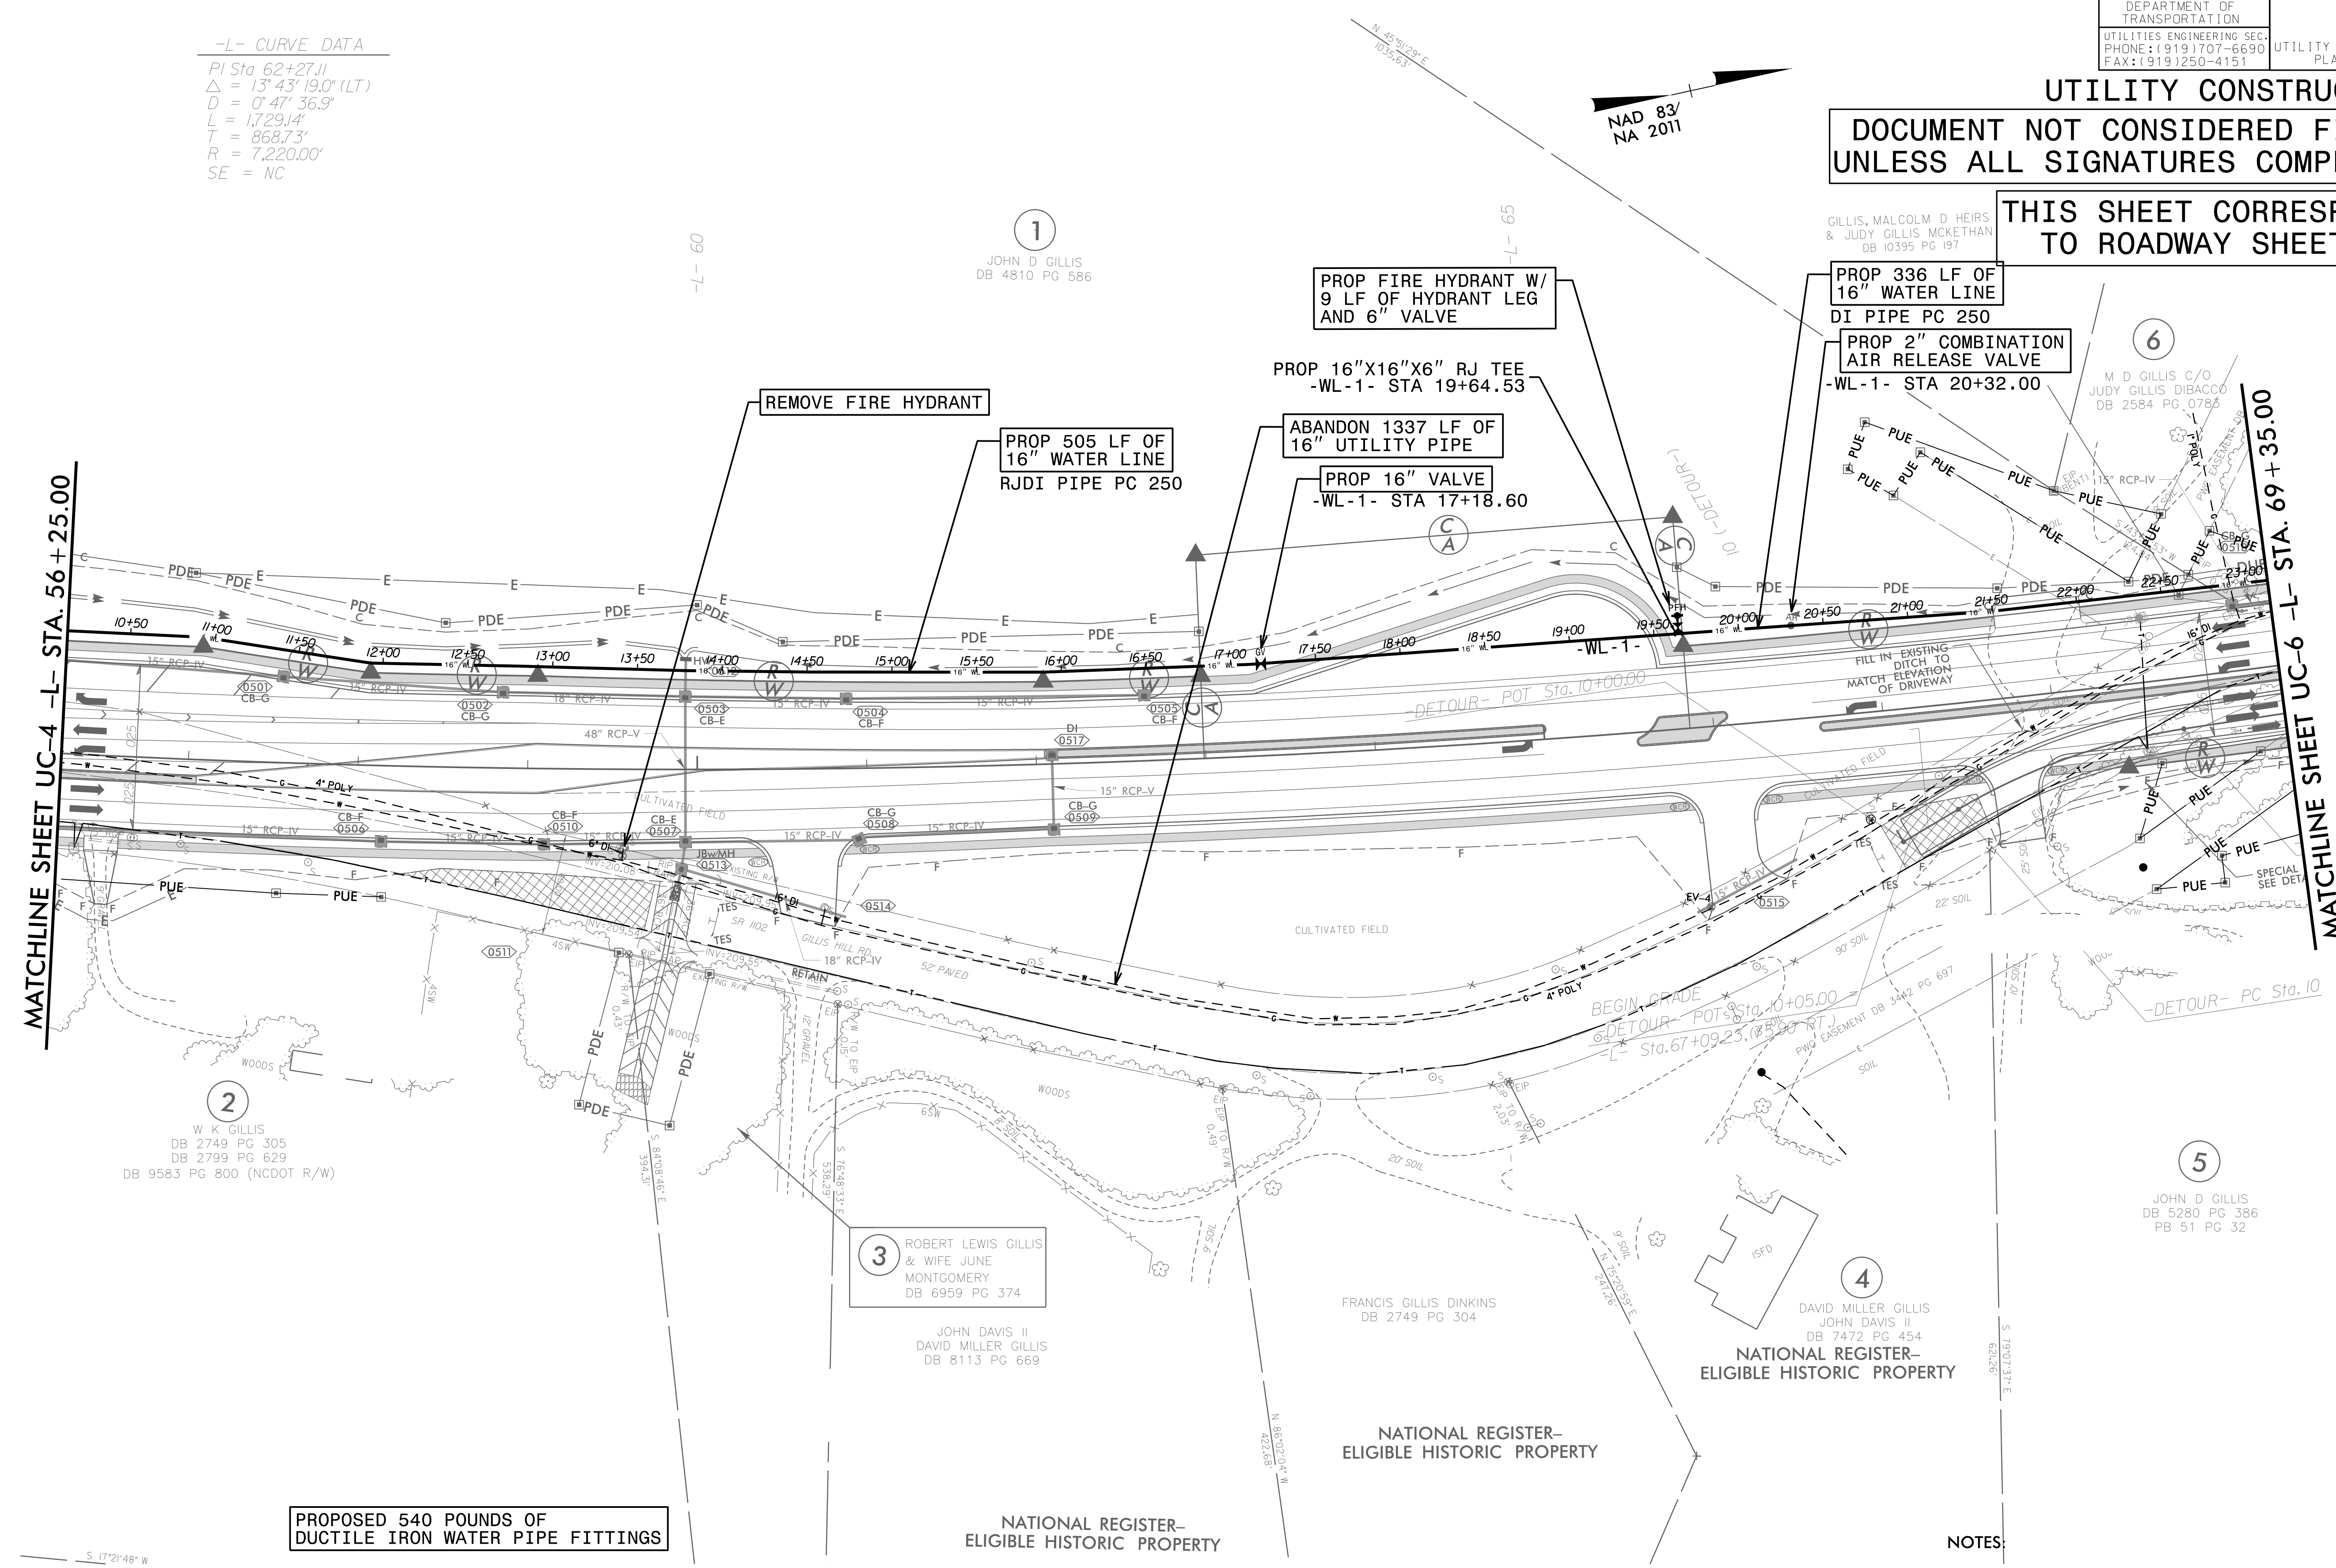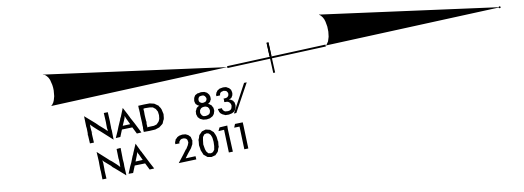

1
 JOHN D GILLIS
 DB 4810 PG 586

6
 M D GILLIS C/O
 JUDY GILLIS DIBACCO
 DB 2584 PG 0788

2
 W K GILLIS
 DB 2749 PG 305
 DB 2799 PG 629
 DB 9583 PG 800 (NCDOT R/W)

3
 ROBERT LEWIS GILLIS
 & WIFE JUNE
 MONTGOMERY
 DB 6959 PG 374

JOHN DAVIS II
 DAVID MILLER GILLIS
 DB 8113 PG 669

FRANCIS GILLIS DINKINS
 DB 2749 PG 304

4
 DAVID MILLER GILLIS
 JOHN DAVIS II
 DB 7472 PG 454
**NATIONAL REGISTER-
 ELIGIBLE HISTORIC PROPERTY**

5
 JOHN D GILLIS
 DB 5280 PG 386
 PB 51 PG 32

**PROPOSED 540 POUNDS OF
 DUCTILE IRON WATER PIPE FITTINGS**

NOTES:
 SEE SHEET UC-3A FOR REFERENCED NOTES.
 SEE SHEETS UC-10 & UC-11 FOR -WL-1- PROFILE.

09-DEC-2021 11:42 L:\Projects\11442\Public Works Commission\2019061600RA - U-5798 Gillis Hill Road Utility Coordination\CADD\Microstation\Utilities\Engineering\UC\Proj\U-5798A.ut_Rdy05_UC05_psh.dgn
 aadakeja