

PROJECT REFERENCE NO.	SHEET NO.
U-5798A	UC-6A
DESIGNED BY: AAA	UTILITY CONSTRUCTION PLANS ONLY
DRAWN BY: KNS	
CHECKED BY: BRO	
APPROVED BY: BRO	
REVISED:	
NORTH CAROLINA DEPARTMENT OF TRANSPORTATION	
UTILITIES ENGINEERING SEC. PHONE: (919) 707-6690 FAX: (919) 250-4151	


**UTILITY CONSTRUCTION**

**DOCUMENT NOT CONSIDERED FINAL  
UNLESS ALL SIGNATURES COMPLETED**

**THIS SHEET CORRESPONDS  
TO ROADWAY SHEET 6**

9

JOHN MCN GILLIS JR ET AL  
DB 2899 PG 463

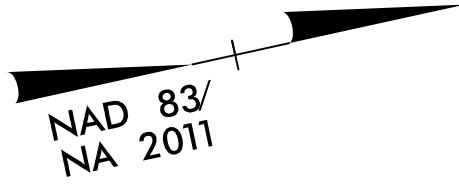


EXISTING 100' WIDE DUKE  
ENERGY TRANSMISSION  
LINE EASEMENT

ADJUSTMENT OF  
PRECAST MANHOLE

PROP 3.5 LF OF UTILITY  
MANHOLE WALL 4' DIA

MATCHLINE SHEET UC-5 -L- STA. 69 + 35.00

MATCHLINE SHEET UC-7A -L- STA. 82 + 60.00

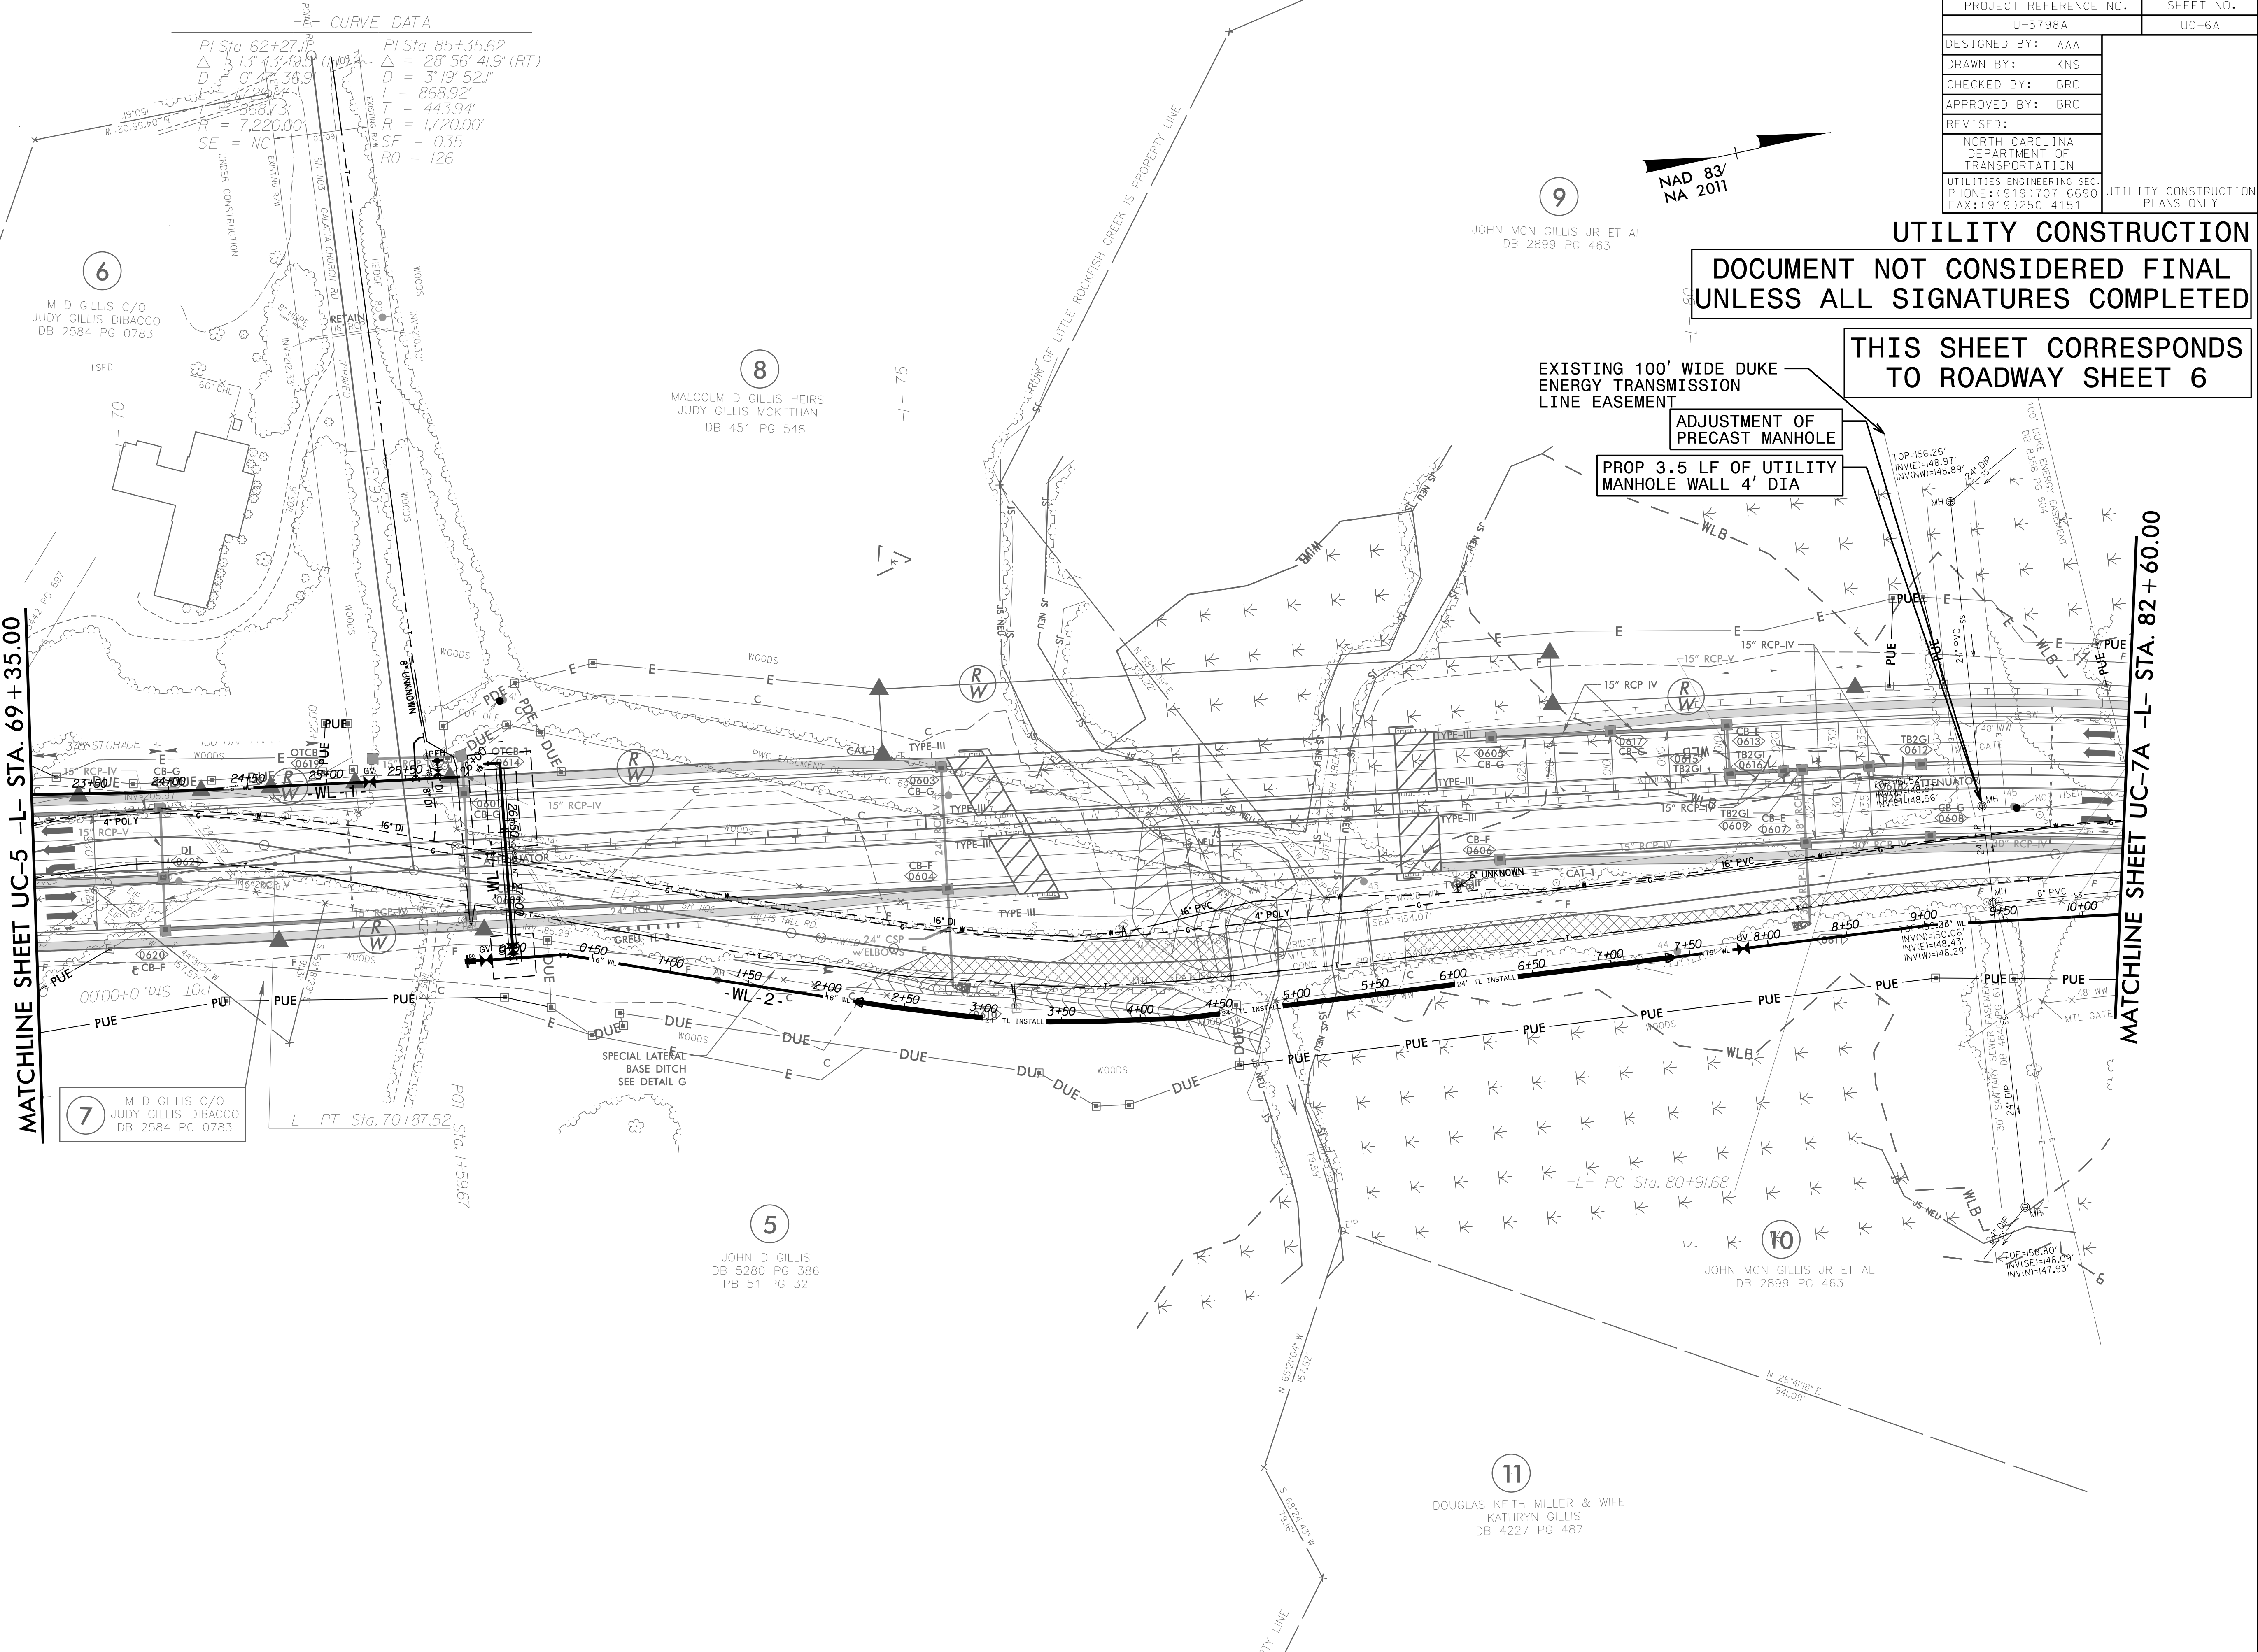

**CURVE DATA**

PI Sta 62+27.19	PI Sta 85+35.62
$\Delta = 13^{\circ} 43' 19.00''$	$\Delta = 28^{\circ} 56' 41.90''$ (RT)
$D = 0' 4' 36.90''$	$D = 3' 19' 52.10''$
$L = 229.24'$	$L = 868.92'$
$R = 7,220.00'$	$R = 443.94'$
$SE = NC$	$SE = 035$
	$RO = 126$

6  
M D GILLIS C/O  
JUDY GILLIS DIBACCO  
DB 2584 PG 0783

8  
MALCOLM D GILLIS HEIRS  
JUDY GILLIS MCKETHAN  
DB 451 PG 548

7  
M D GILLIS C/O  
JUDY GILLIS DIBACCO  
DB 2584 PG 0783

5  
JOHN D GILLIS  
DB 5280 PG 386  
PB 51 PG 32

10  
JOHN MCN GILLIS JR ET AL  
DB 2899 PG 463

11  
DOUGLAS KEITH MILLER & WIFE  
KATHRYN GILLIS  
DB 4227 PG 487

02-FEB-2022 12:08  
 C:\Projects\Environmental\Fayetteville Public Works Commission\2019061600RA - U-5798 Hills Hill Road Utility Coordination\CADD\Microstation\Utilities\Engineering\UC-Proj\U-5798A-ut-Rd\06\_UC06A\_psh.dgn  
 aadek@b.com AT WK02047