


5/28/99
 15-DEC-2001 16:55
 Z:\C-C\Projects\Environmental\Fayetteville Public Works Commission\201061600RA - U-5798 Gills Hill Road Utility Coordination\CADD\Microstation\Utilities\Engineering\UC\Proj\U5798A.ut-pl-uc12.psh.dgn
 12/20/07

**DOCUMENT NOT CONSIDERED FINAL
 UNTIL ALL SIGNATURES ARE COMPLETED**

PROJECT REFERENCE NO. U-5798A	SHEET NO. UC-12
DESIGNED BY: AAA	UTILITY CONSTRUCTION PLANS ONLY
DRAWN BY: KNS	
CHECKED BY: BRO	
APPROVED BY: BRO	
REVISED:	
NORTH CAROLINA DEPARTMENT OF TRANSPORTATION	
UTILITIES ENGINEERING SEC. PHONE: (919) 707-6690 FAX: (919) 250-4151	

UTILITY CONSTRUCTION

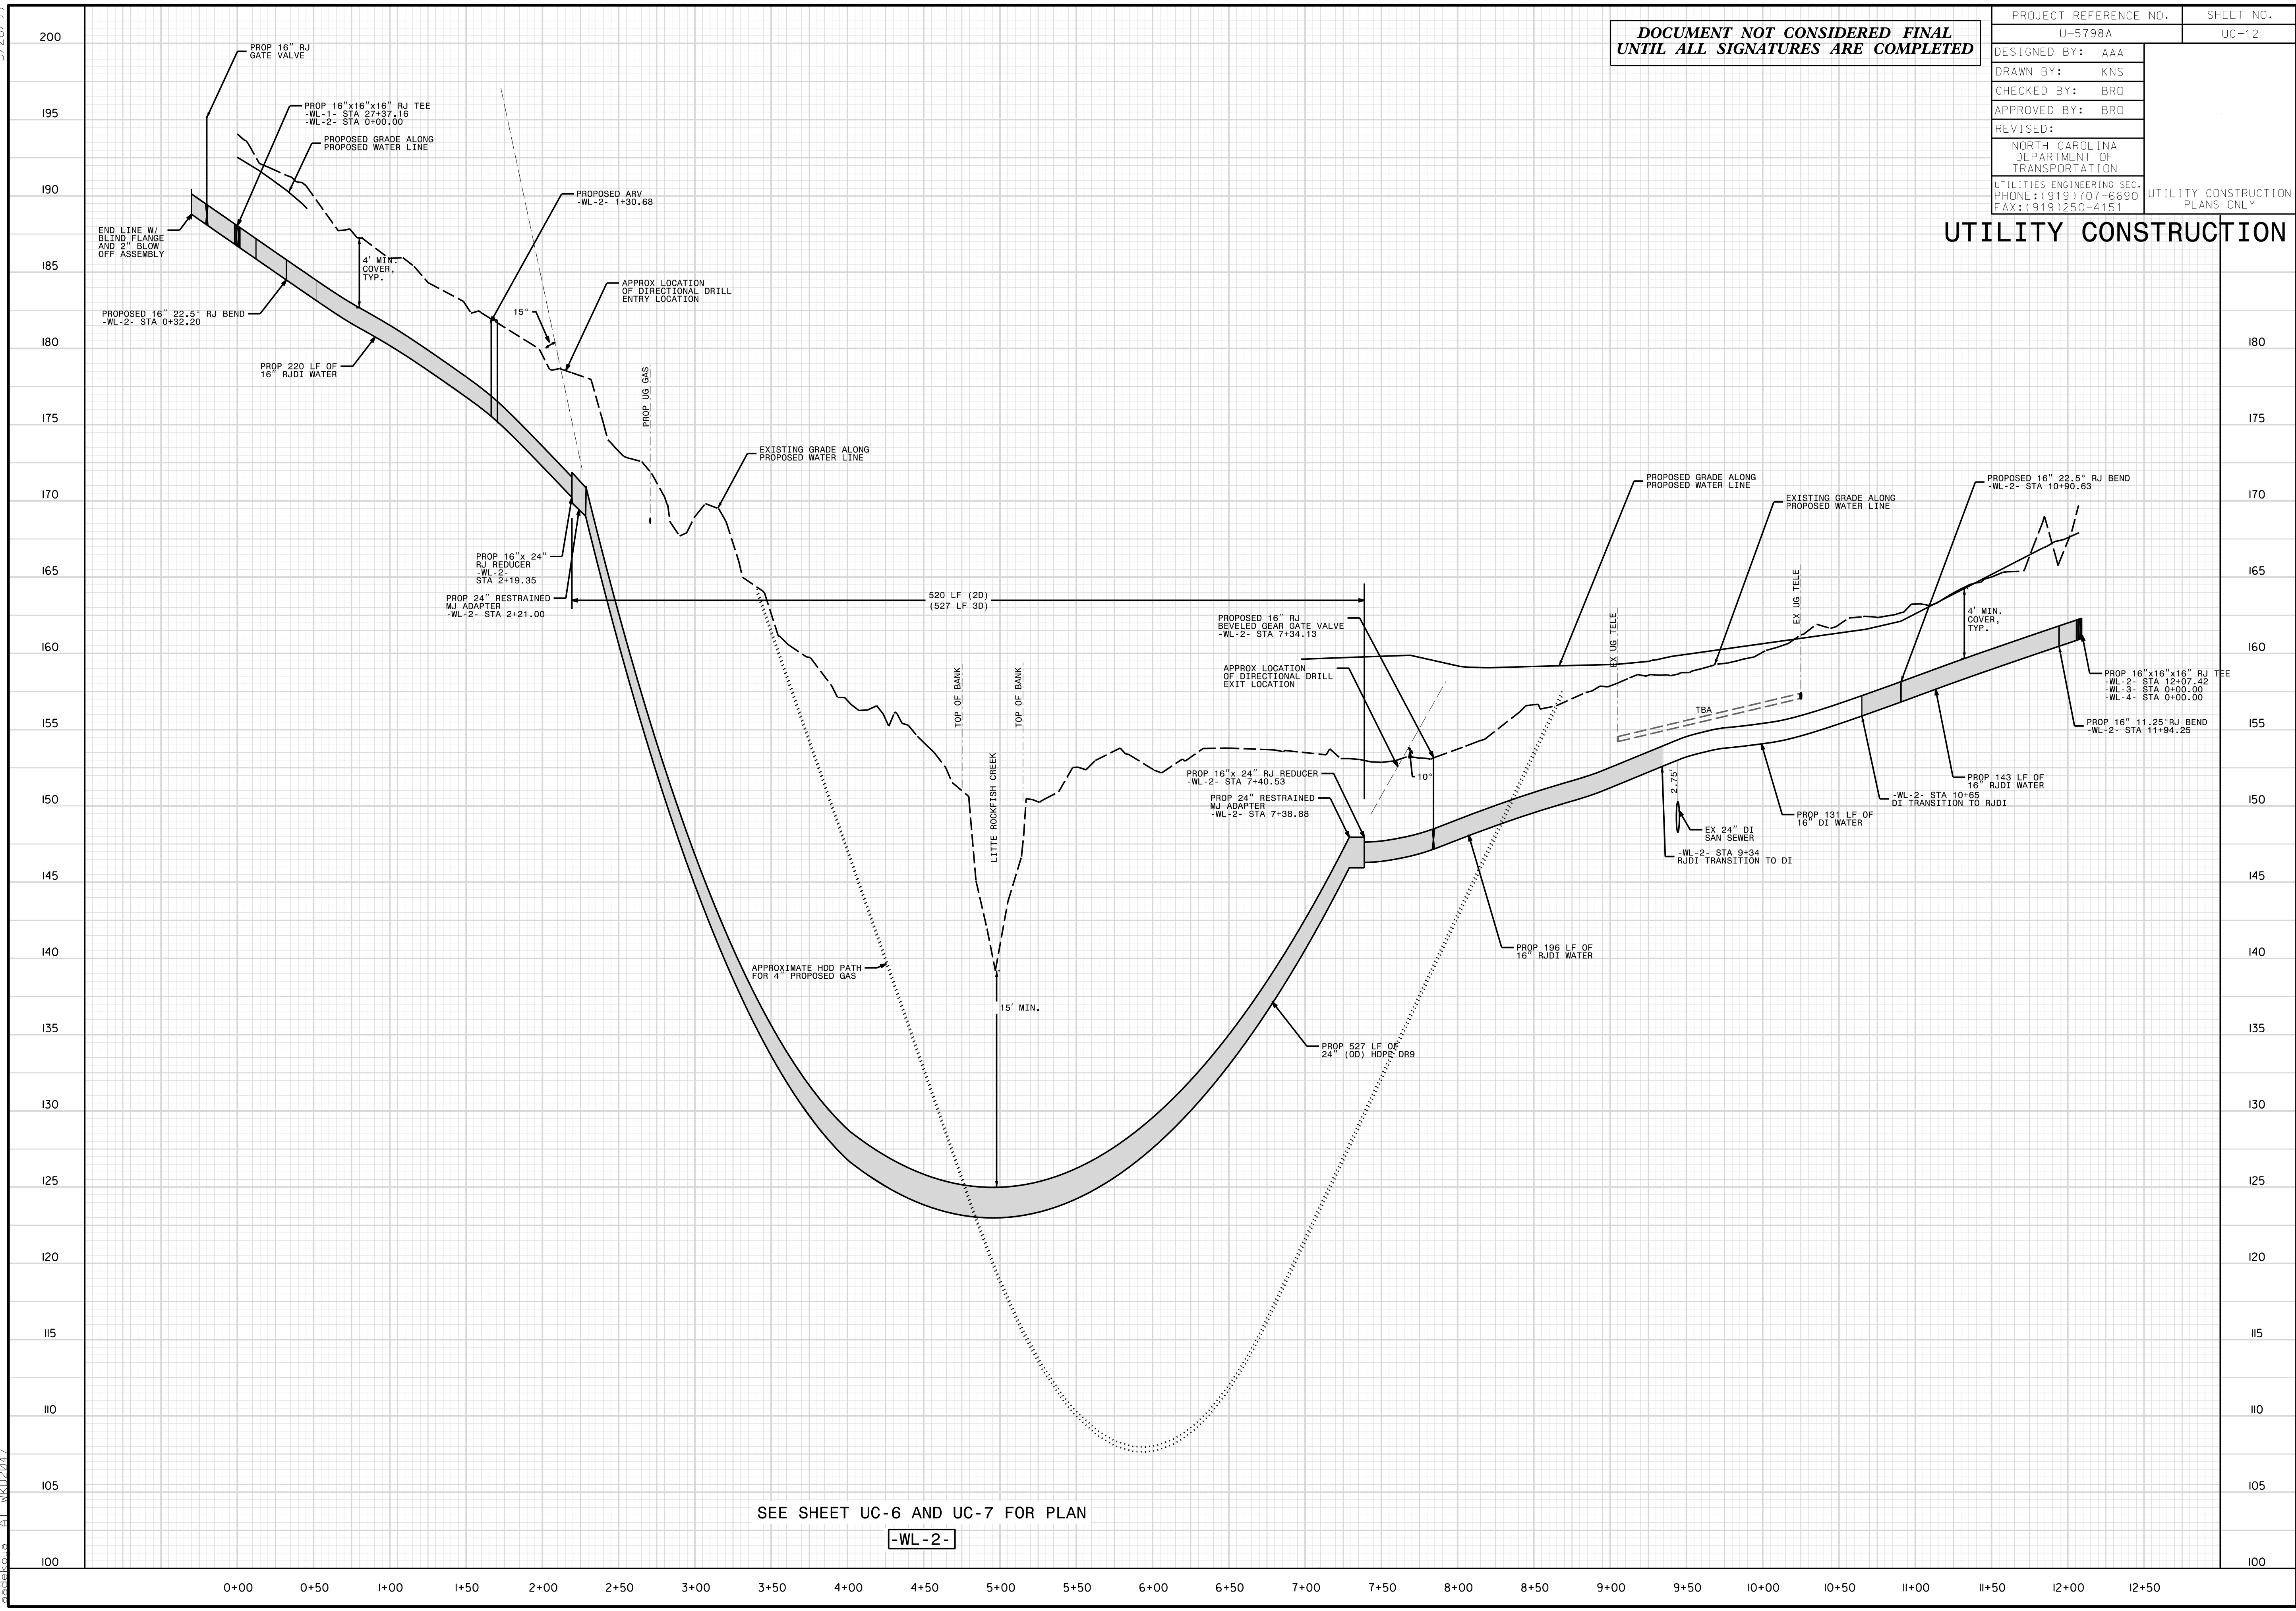

SEE SHEET UC-6 AND UC-7 FOR PLAN

-WL-2-