

UO SHEETS: 10/29/19
 ADDED HYD DRN 12/3/19
 ADDED PNC DESIGNS 01/10/20
 ADDED PNC PUE NEEDS 01/15/20
 ADDED UASGRA DESIGNS 01/20/20
 ADDED UASGRA DESIGNS 01/23/20
 ADDED UASGRA DESIGNS 01/24/20
 ADDED PNC ELECTRIC DESIGN 3/3/20
 UPDATED PUE 3/24/20
 UPDATED PUE 3/24/20
 UPDATED PNC & PWC WATER/SEWER DESIGN 3/25/20
 UPDATED PNC DESIGN 5/19/21
 UPDATED PNC DESIGN 5/21/21
 UPDATED CENTURYLINK DESIGN 6/9/21
 UPDATED CHARTER DESIGN 7/5/21
 UPDATED WATER/SEWER DESIGN 7/8/21
 UPDATED PNC WATER/SEWER DESIGN 7/8/21
 UPDATED PNC DESIGN 8/20/21
 UPDATED SEGRA DESIGN 9/2/21
 UPDATED PNC WATER/SEWER DESIGN 10/08/21
 UPDATED PNC WATER/SEWER DESIGN 10/26/21

TIP PROJECT: U-5798A


STATE OF NORTH CAROLINA
 DIVISION OF HIGHWAYS

**UTILITIES BY OTHERS
 CUMBERLAND COUNTY**



**LOCATION: WIDEN SR 1102 (GILLIS HILL RD) TO MULTI-LANES FROM
 US 401 (RAEFORD RD) TO SR 1007 (STONEY POINT RD)**
**TYPE OF WORK: RELOCATION OF AERIAL POWER, AND
 BURIED CATV, TELEPHONE, FIBER & GAS**

T.I.P. NO.	SHEET NO.
U-5798A	UO-1

NOTE:
 ALL UTILITY WORK SHOWN ON THIS SHEET WILL BE DONE BY OTHERS. NO PAYMENT WILL BE MADE TO THE CONTRACTOR FOR UTILITY WORK SHOWN ON THIS SHEET.

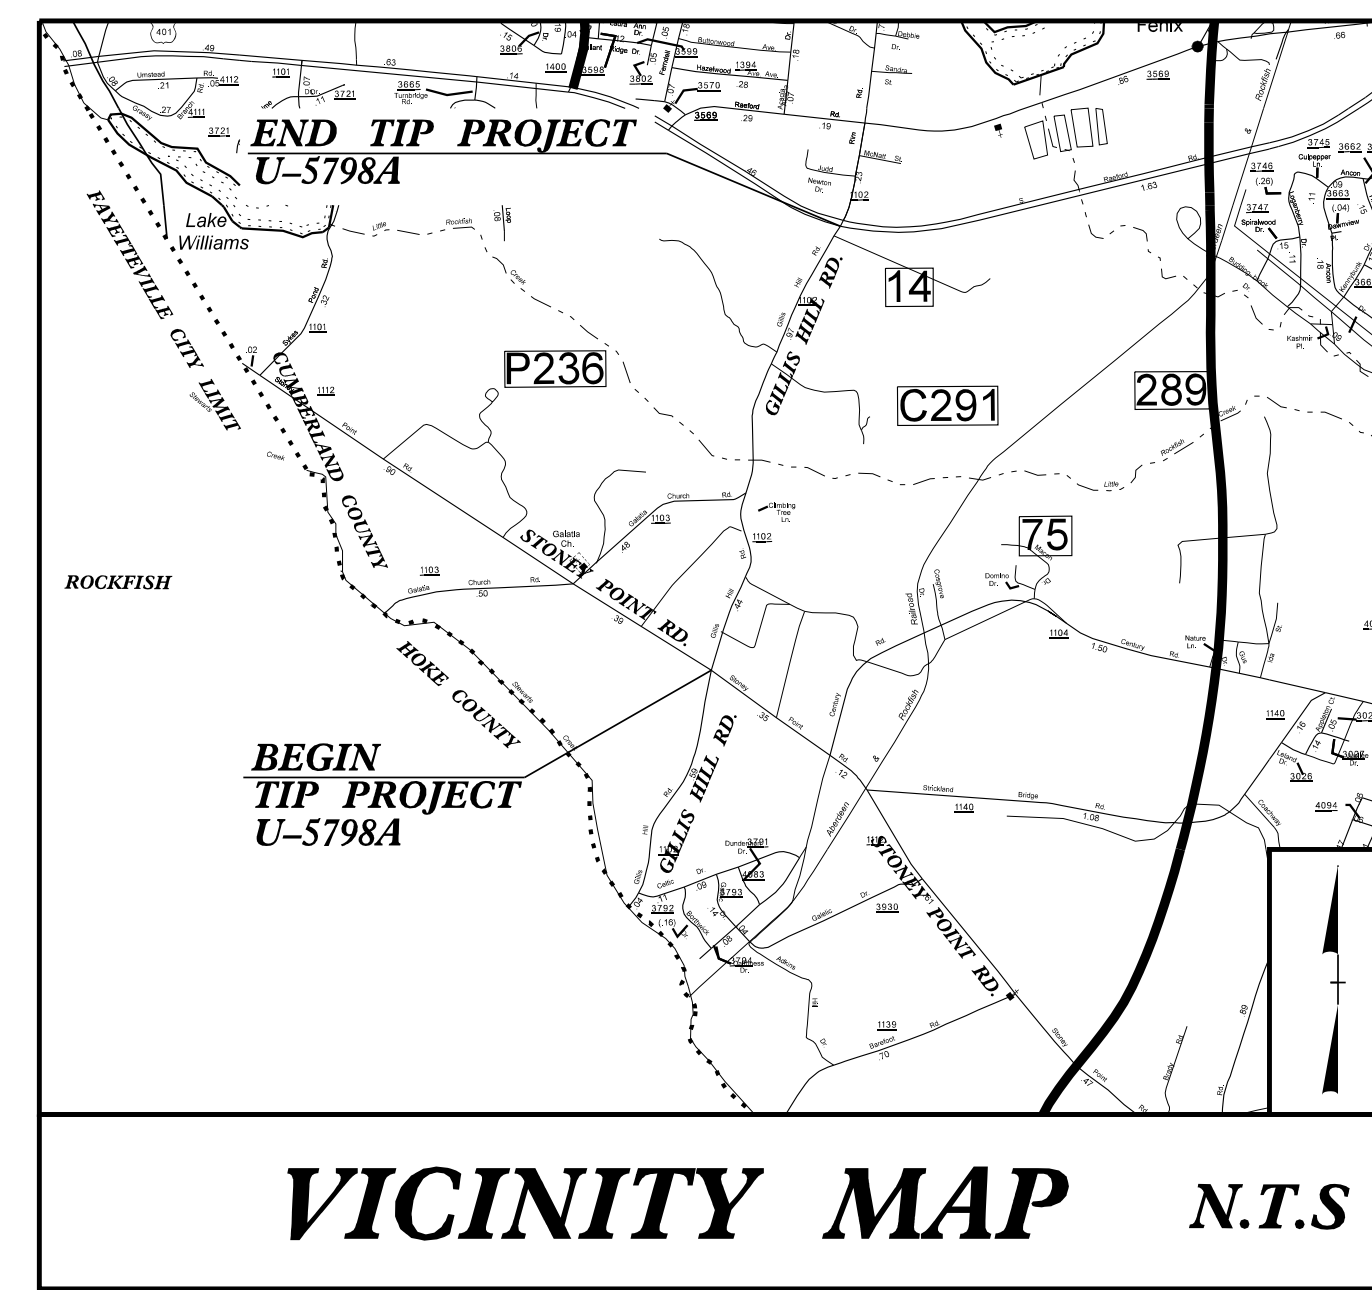

VICINITY MAP N.T.S

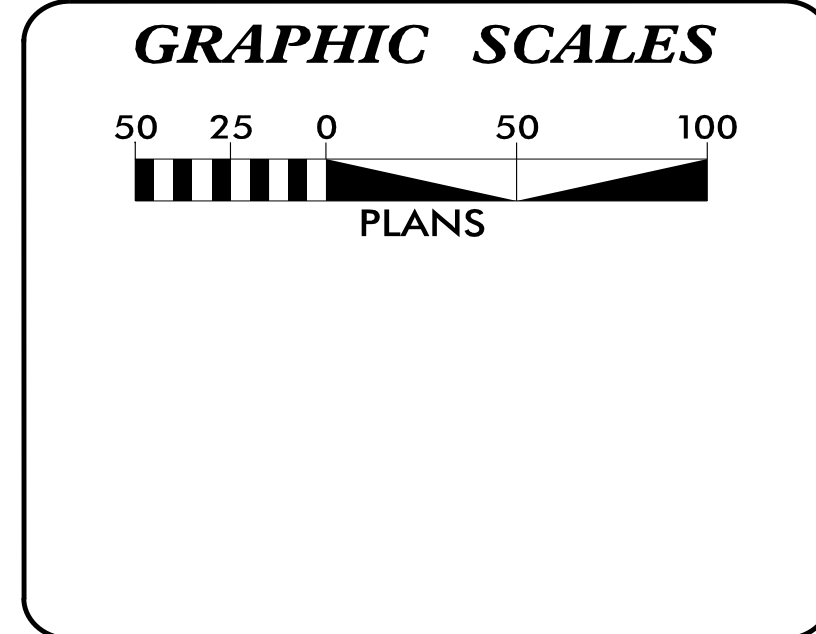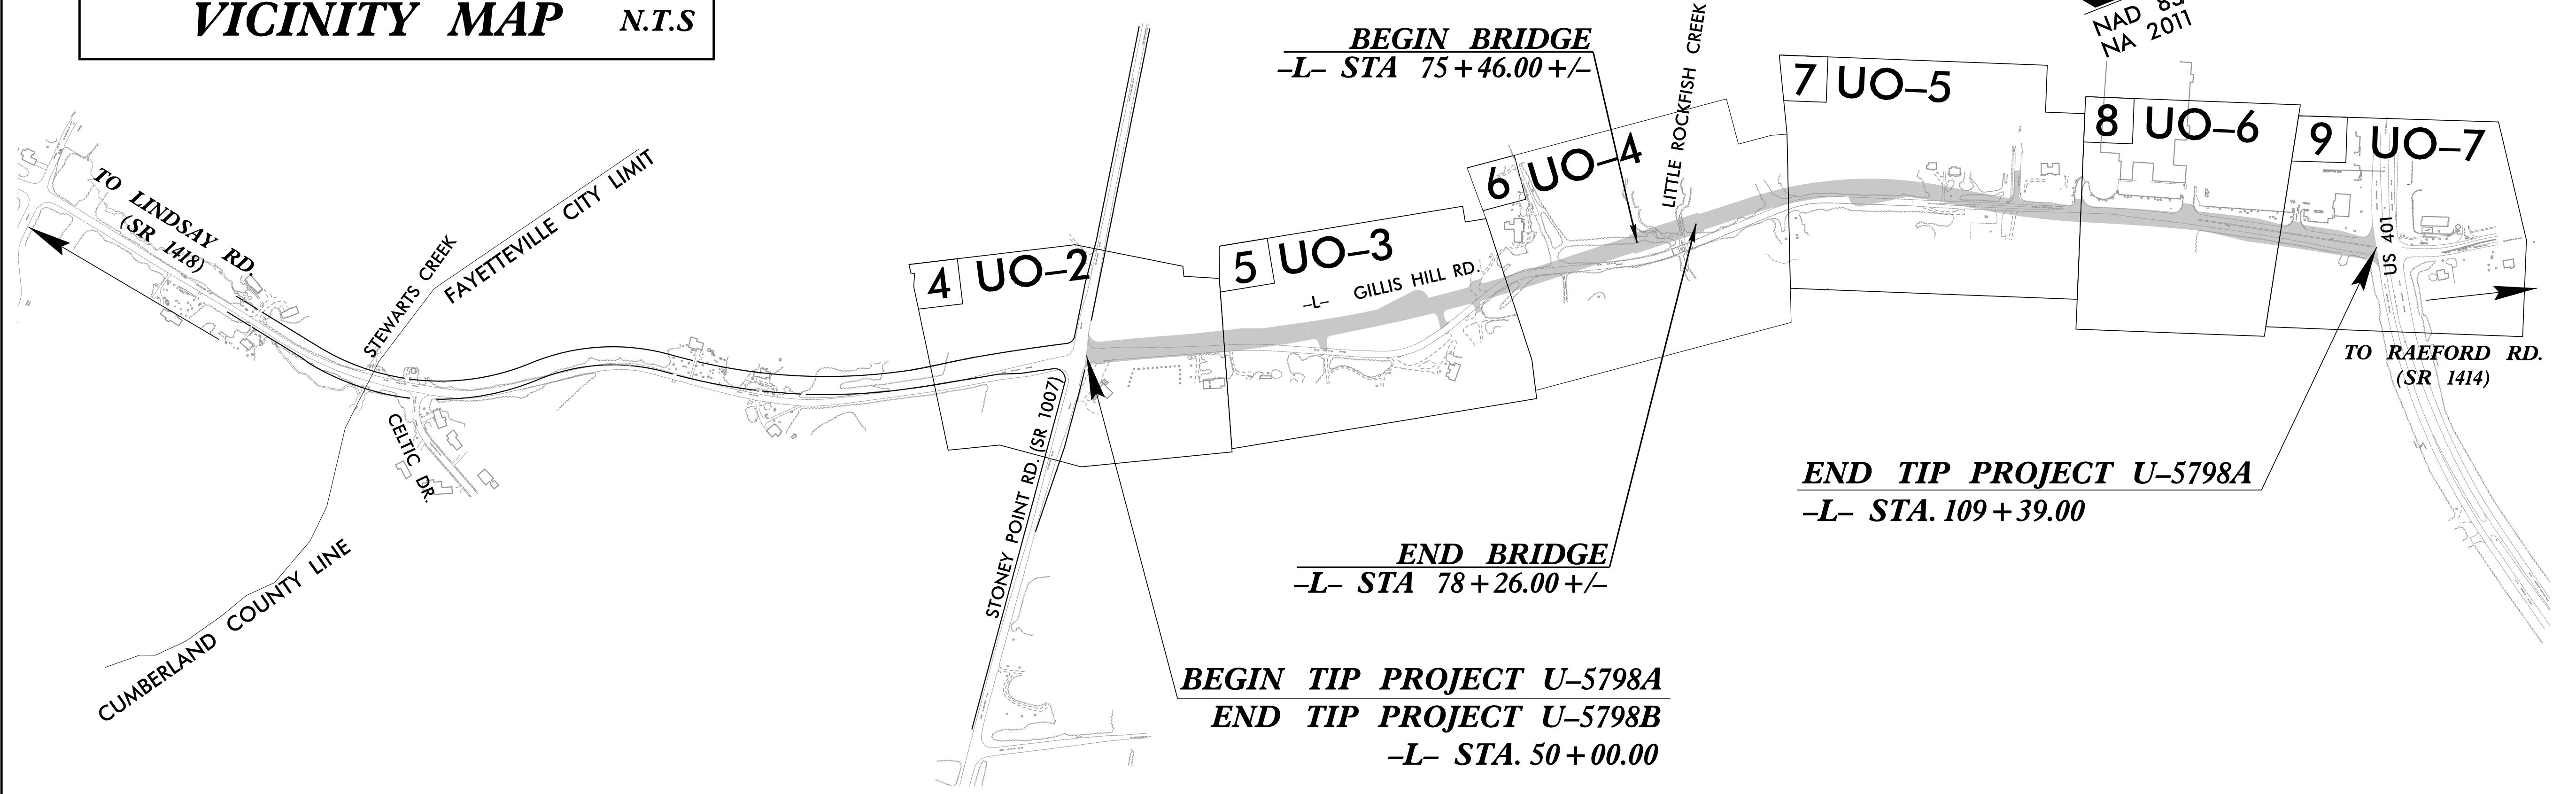

INDEX OF SHEETS

SHEET NO.:	DESCRIPTION:
UO-1	TITLE SHEET
UO-2 THRU UO-7	UBO PLAN SHEETS


UTILITY OWNERS WITH CONFLICTS

(A) POWER - FAYETTEVILLE PWC
 (B) POWER - LUMBEE RIVER EMC
 (C) COMMUNICATIONS - CENTURYLINK
 (D) COMMUNICATIONS - SEGRA
 (E) COMMUNICATIONS - SPECTRUM
 (F) NATURAL GAS - PIEDMONT NATURAL GAS

PREPARED IN THE OFFICE OF:

V&M
Vaughn & Melion
 Consulting Engineers
 3509 Haworth Drive
 Raleigh, NC 27609
 (919) 977-9455

Nick Asaro, P.L.S. PROJECT UTILITY MANAGER
Will Matthews PROJECT UTILITY COORDINATOR

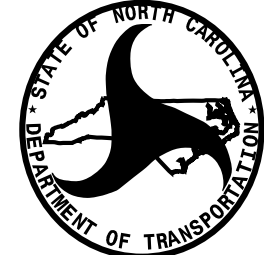

**DIVISION OF HIGHWAYS
 UTILITIES UNIT**
 1555 MAIL SERVICES CENTER
 RALEIGH, NC 27699-1555
 1020 BIRCH RIDGE DRIVE
 RALEIGH, NC 27610
 PHONE (919) 707-6690
 FAX (919) 250-4151

Nabil Hamdan REGIONAL UTILITIES ENGINEER
Kelvin Martin, EI SENIOR UTILITIES ENGINEER
Tanga Sampson REGIONAL UTILITIES COORDINATOR
Kelvin Martin, EI SENIOR UTILITIES COORDINATOR

NC\UTILITY\31930-2\UTILITIES\UTILITY COORDINATION\U5798A-UTL_PSH_UO1.DGN