
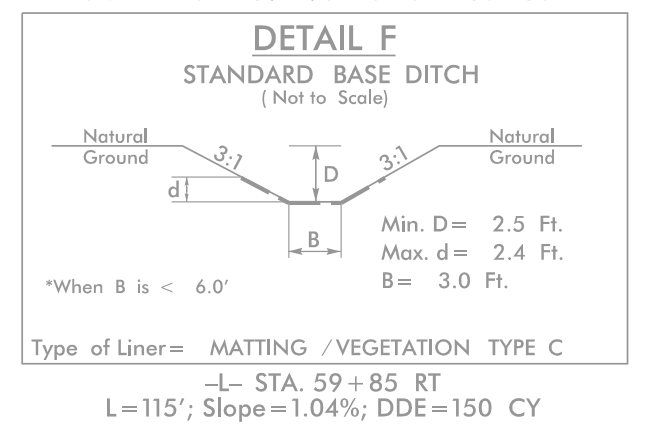
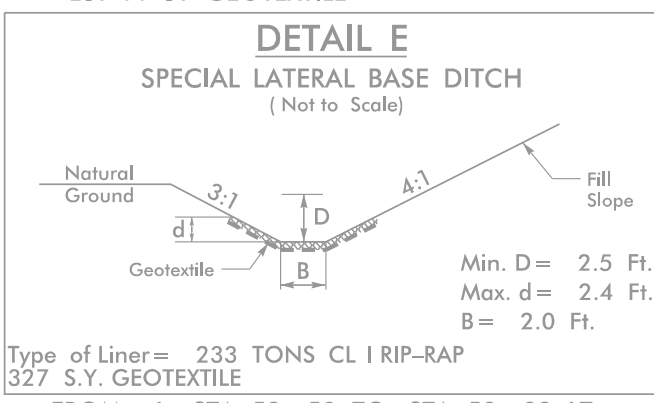
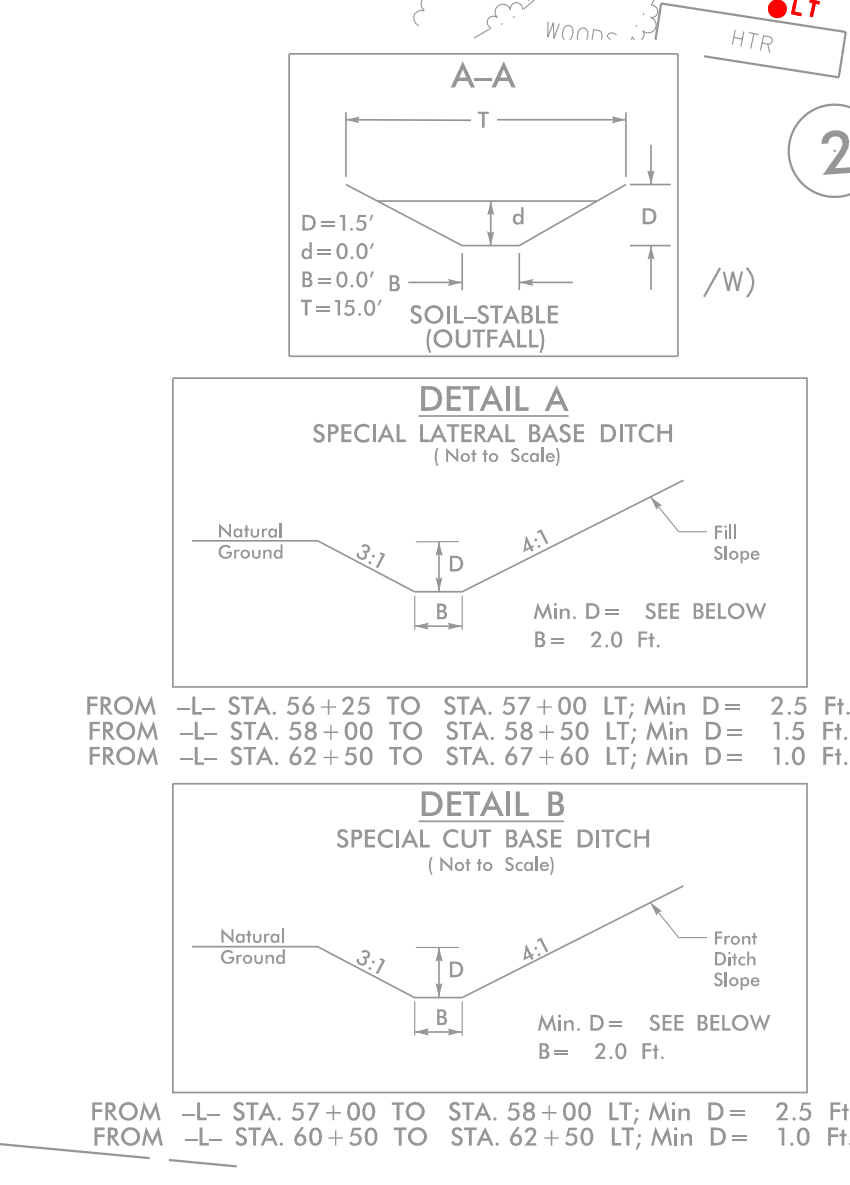


### UTILITIES BY OTHERS

ALL PROPOSED UTILITY WORK SHOWN ON THIS SHEET WILL BE DONE BY OTHERS. NO PAYMENT WILL BE MADE TO THE CONTRACTOR FOR PROPOSED UTILITY WORK SHOWN ON THIS SHEET.

ADDED PNG DESIGNS 01/18/20  
 ADDED PWC PUE DESIGNS 01/18/20  
 ADDED SEGRA DESIGNS 01/20/20  
 ADDED CHARTER DESIGNS 01/21/20  
 ADDED UPDATED PUE 2/24/20  
 ADDED PWC ELECTRIC DESIGN 3/3/20  
 UPDATED PUE 3/24/20  
 UPDATED PWC & PWC WATER/SEWER DESIGN 2/25/21  
 UPDATED PWC DESIGN 3/9/21  
 UPDATED PWC DESIGN 3/9/21  
 UPDATED CENTURYLINK DESIGN 6/9/21  
 UPDATED CHARTER DESIGN 7/5/21  
 UPDATED PNG DESIGN 7/8/21  
 UPDATED PWC WATER/SEWER DESIGN 8/20/21  
 UPDATED PNG DESIGN 9/2/21  
 UPDATED PWC WATER/SEWER DESIGN 10/8/21  
 UPDATED PWC WATER/SEWER DESIGN 10/26/21

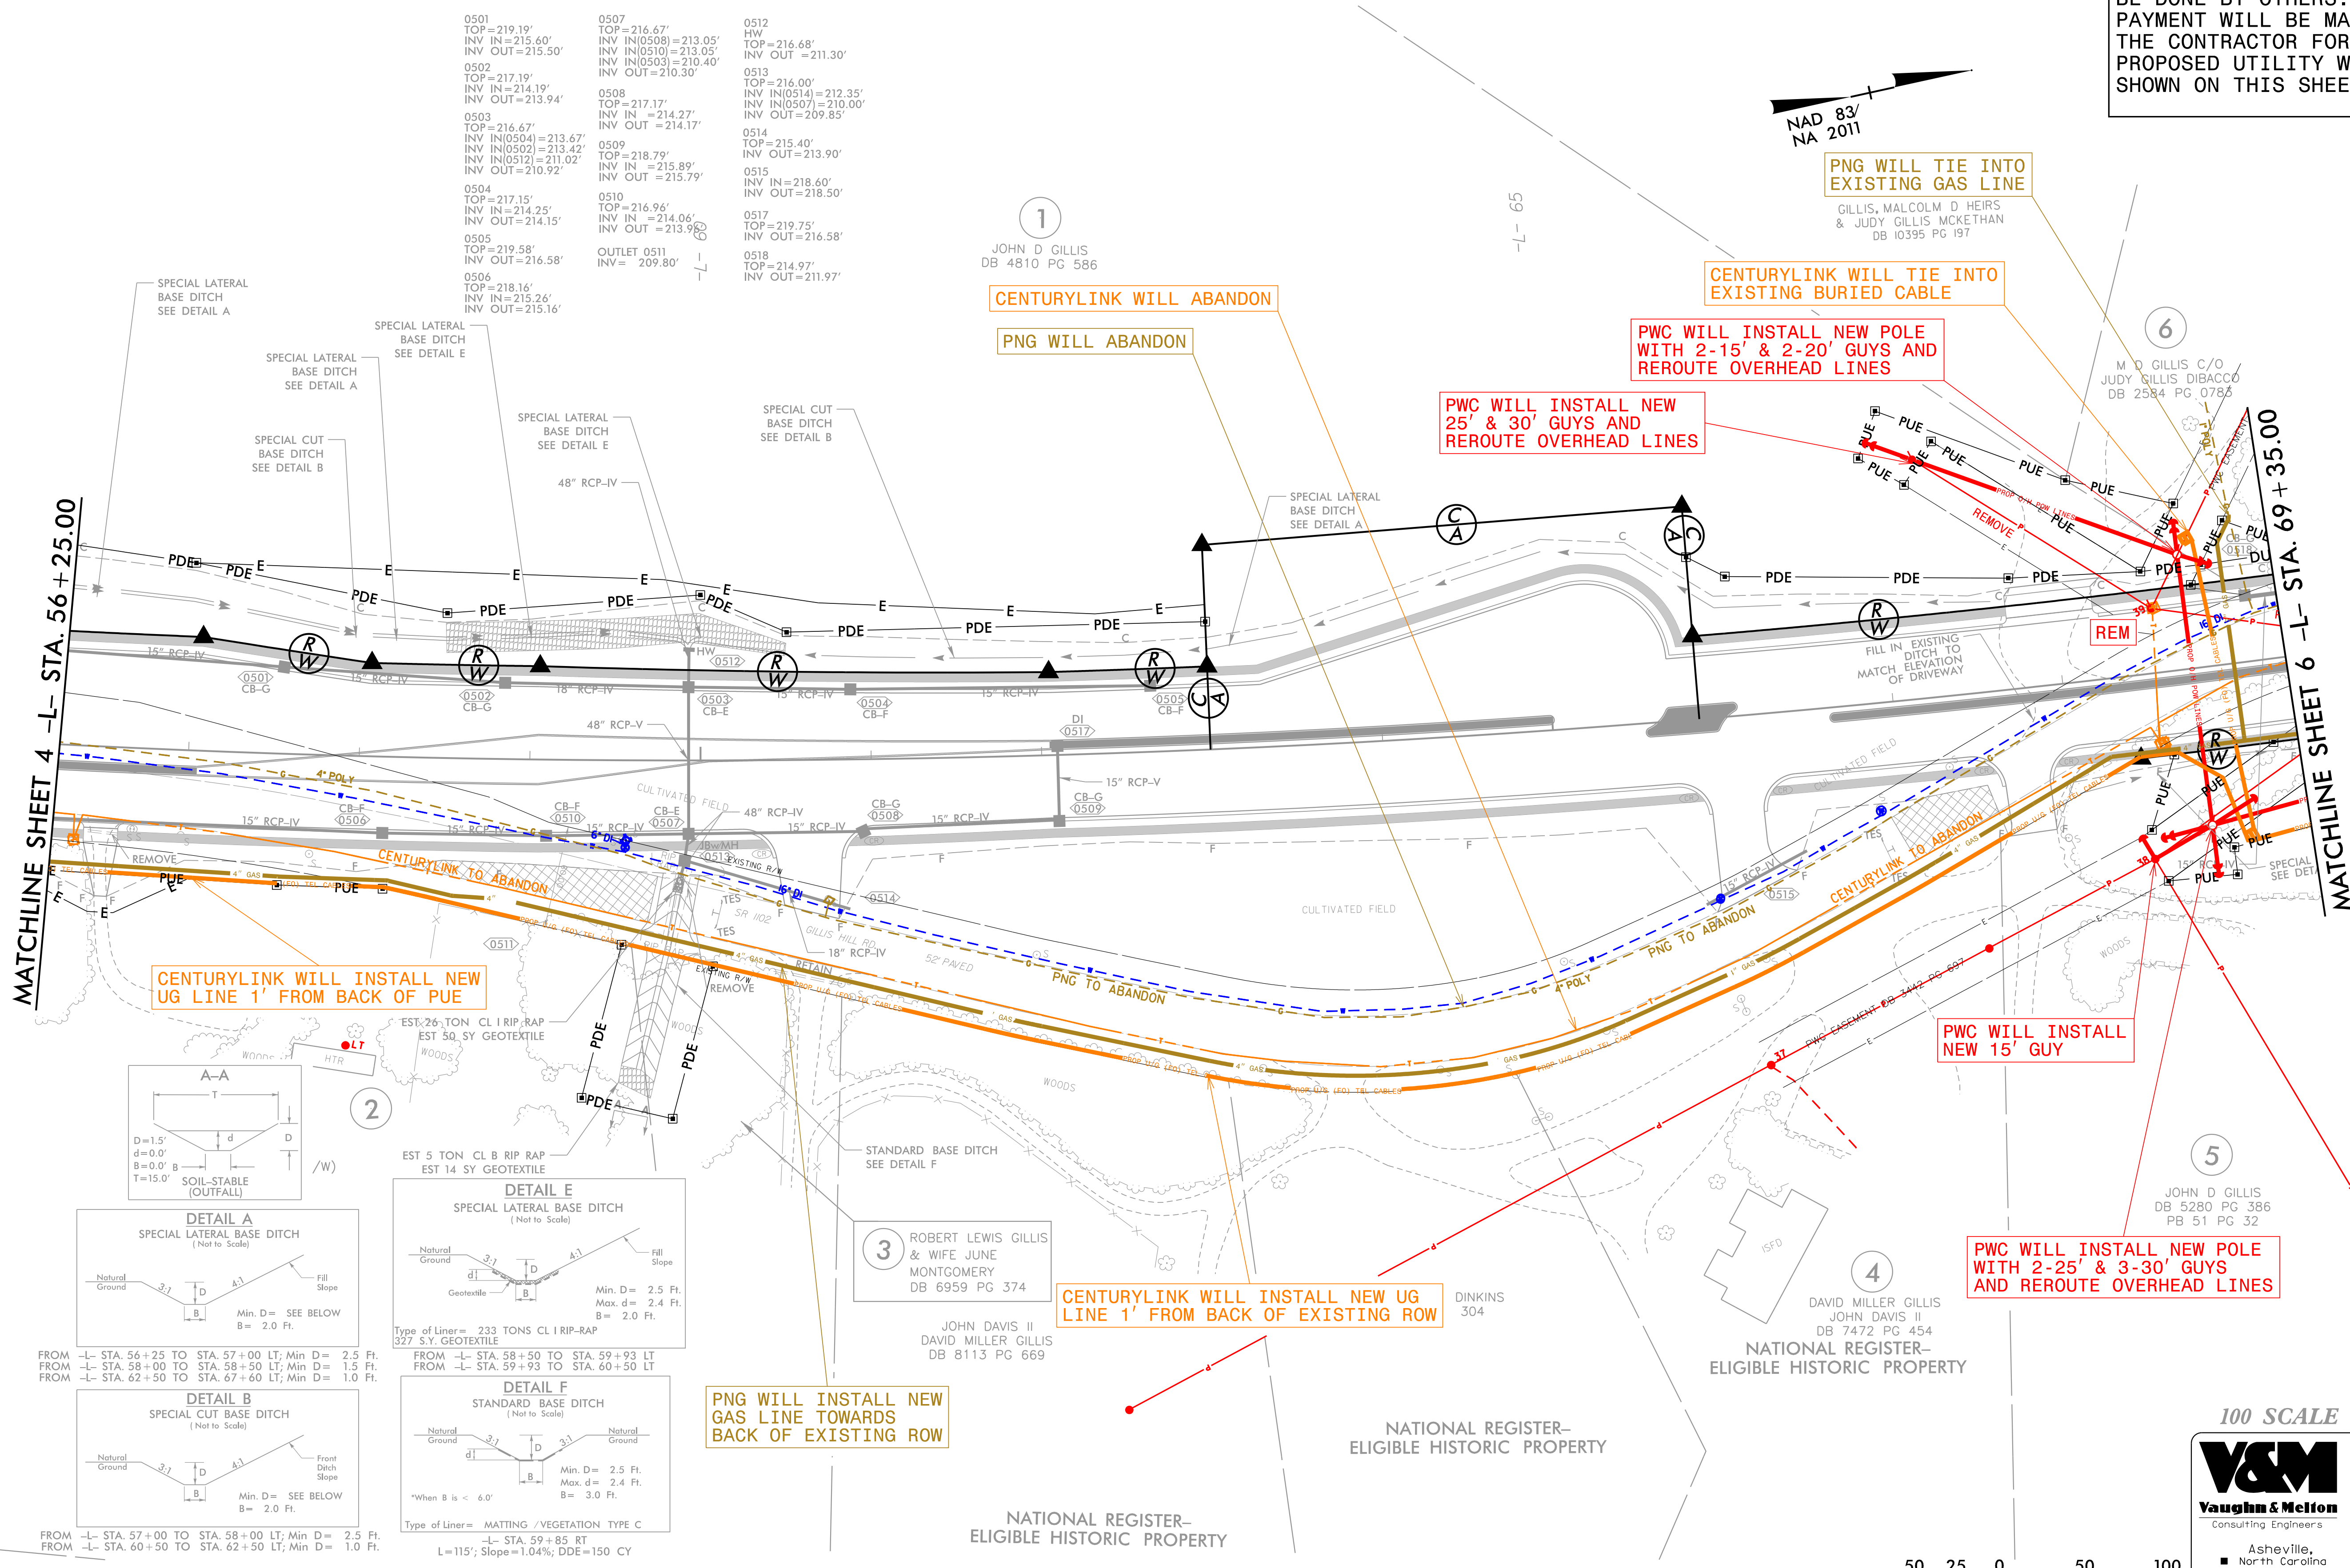

3 PNG WILL INSTALL NEW GAS LINE TOWARDS BACK OF EXISTING ROW

3 ROBERT LEWIS GILLIS & WIFE JUNE MONTGOMERY DB 6959 PG 374  
 JOHN DAVIS II DAVID MILLER GILLIS DB 8113 PG 669

NATIONAL REGISTER-ELIGIBLE HISTORIC PROPERTY



100 SCALE 11X17

Charlotte, North Carolina 704-551-0988  
 Tri-Cities, Tennessee 423-461-8401  
 Knoxville, Tennessee 865-546-5800  
 Asheville, North Carolina 828-253-2196  
 Middlesboro, Kentucky 606-248-6500  
 Spartanburg, South Carolina 864-574-4775

Copyright © 2006 Vaughn & Melton, Inc. All Rights Reserved