


ADDED SEGRA DESIGNS 01/20/20
 ADDED CHARTER DESIGNS 01/21/20
 ADDED UPDATED PUE 2/24/20
 ADDED PWC ELECTRIC DESIGN 3/3/20
 UPDATED PUE 3/24/20
 UPDATED PUE 2/25/21
 UPDATED PWC WATER/SEWER DESIGNS 2/26/21
 UPDATED CENTURYLINK DESIGN 5/19/21
 UPDATED CENTURYLINK DESIGN 5/21/21
 UPDATED CENTURYLINK DESIGN 5/21/21
 UPDATED PWC WATER/SEWER DESIGN 7/8/21
 UPDATED PWC WATER/SEWER DESIGN 7/8/21
 UPDATED SEGRA DESIGN 8/20/21
 UPDATED PWC WATER/SEWER DESIGN 9/2/21
 UPDATED PWC WATER/SEWER DESIGN 10/8/21
 UPDATED PWC WATER/SEWER DESIGN 10/26/21
 UPDATE ROW 12/30/21
 UPDATE ROW 2/22/22

UTILITIES BY OTHERS

ALL PROPOSED UTILITY WORK SHOWN ON THIS SHEET WILL BE DONE BY OTHERS. NO PAYMENT WILL BE MADE TO THE CONTRACTOR FOR PROPOSED UTILITY WORK SHOWN ON THIS SHEET.


17
 WEST FAYETTEVILLE PLACE ASSOCIATES
 LIMITED PARTNERSHIP
 DB 10045 PG 260

0701 TOP=207.87' INV IN(0723)=204.97' INV IN(0810)=204.97' INV OUT=204.87'	0707 TOP=172.54' INV IN=168.39' INV OUT=168.29'	0714 TOP=171.33' INV IN=167.18' INV OUT=167.08'	0721 TOP=194.39' INV OUT=192.23'
0702 TOP=203.23' INV IN(0701)=200.15' INV IN(0720)=200.00' INV OUT=199.90'	0708 TOP=188.57' INV IN=183.42' INV OUT=183.32'	0715 TOP=183.68' INV IN=178.53' INV OUT=178.43'	0722 TOP=195.20' INV IN(0721)=192.00' INV IN(0703)=191.85' INV OUT=191.75'
0703 TOP=197.09' INV IN=193.94' INV OUT=193.84'	0709 TOP=177.94' INV IN=172.81' INV OUT=172.71'	0716 TOP=194.50' INV IN(0722)=190.25' INV IN(0706)=189.75' INV OUT=189.25'	0723 TOP=207.38' INV OUT=205.46'
0704 TOP=206.85' INV IN=202.20' INV OUT=202.10'	0710 TOP=163.73' INV IN(0711)=160.73' INV IN(0714)=159.58' INV OUT=159.48'	0717 TOP=200.69' INV IN=196.04' INV OUT=195.94'	0718 TOP=208.08' INV IN=203.43' INV OUT=203.33'
0705 TOP=203.15' INV IN=198.50' INV OUT=198.40'	0711 TOP=165.52' INV IN=162.77'	0720 TOP=202.46' INV OUT=200.29'	
0706 TOP=197.87' INV IN=193.22' INV OUT=193.12'	0712 TOP=200.36' INV IN=197.21' INV OUT=197.11'	0713 TOP=198.29' INV IN=193.64' INV OUT=193.54'	

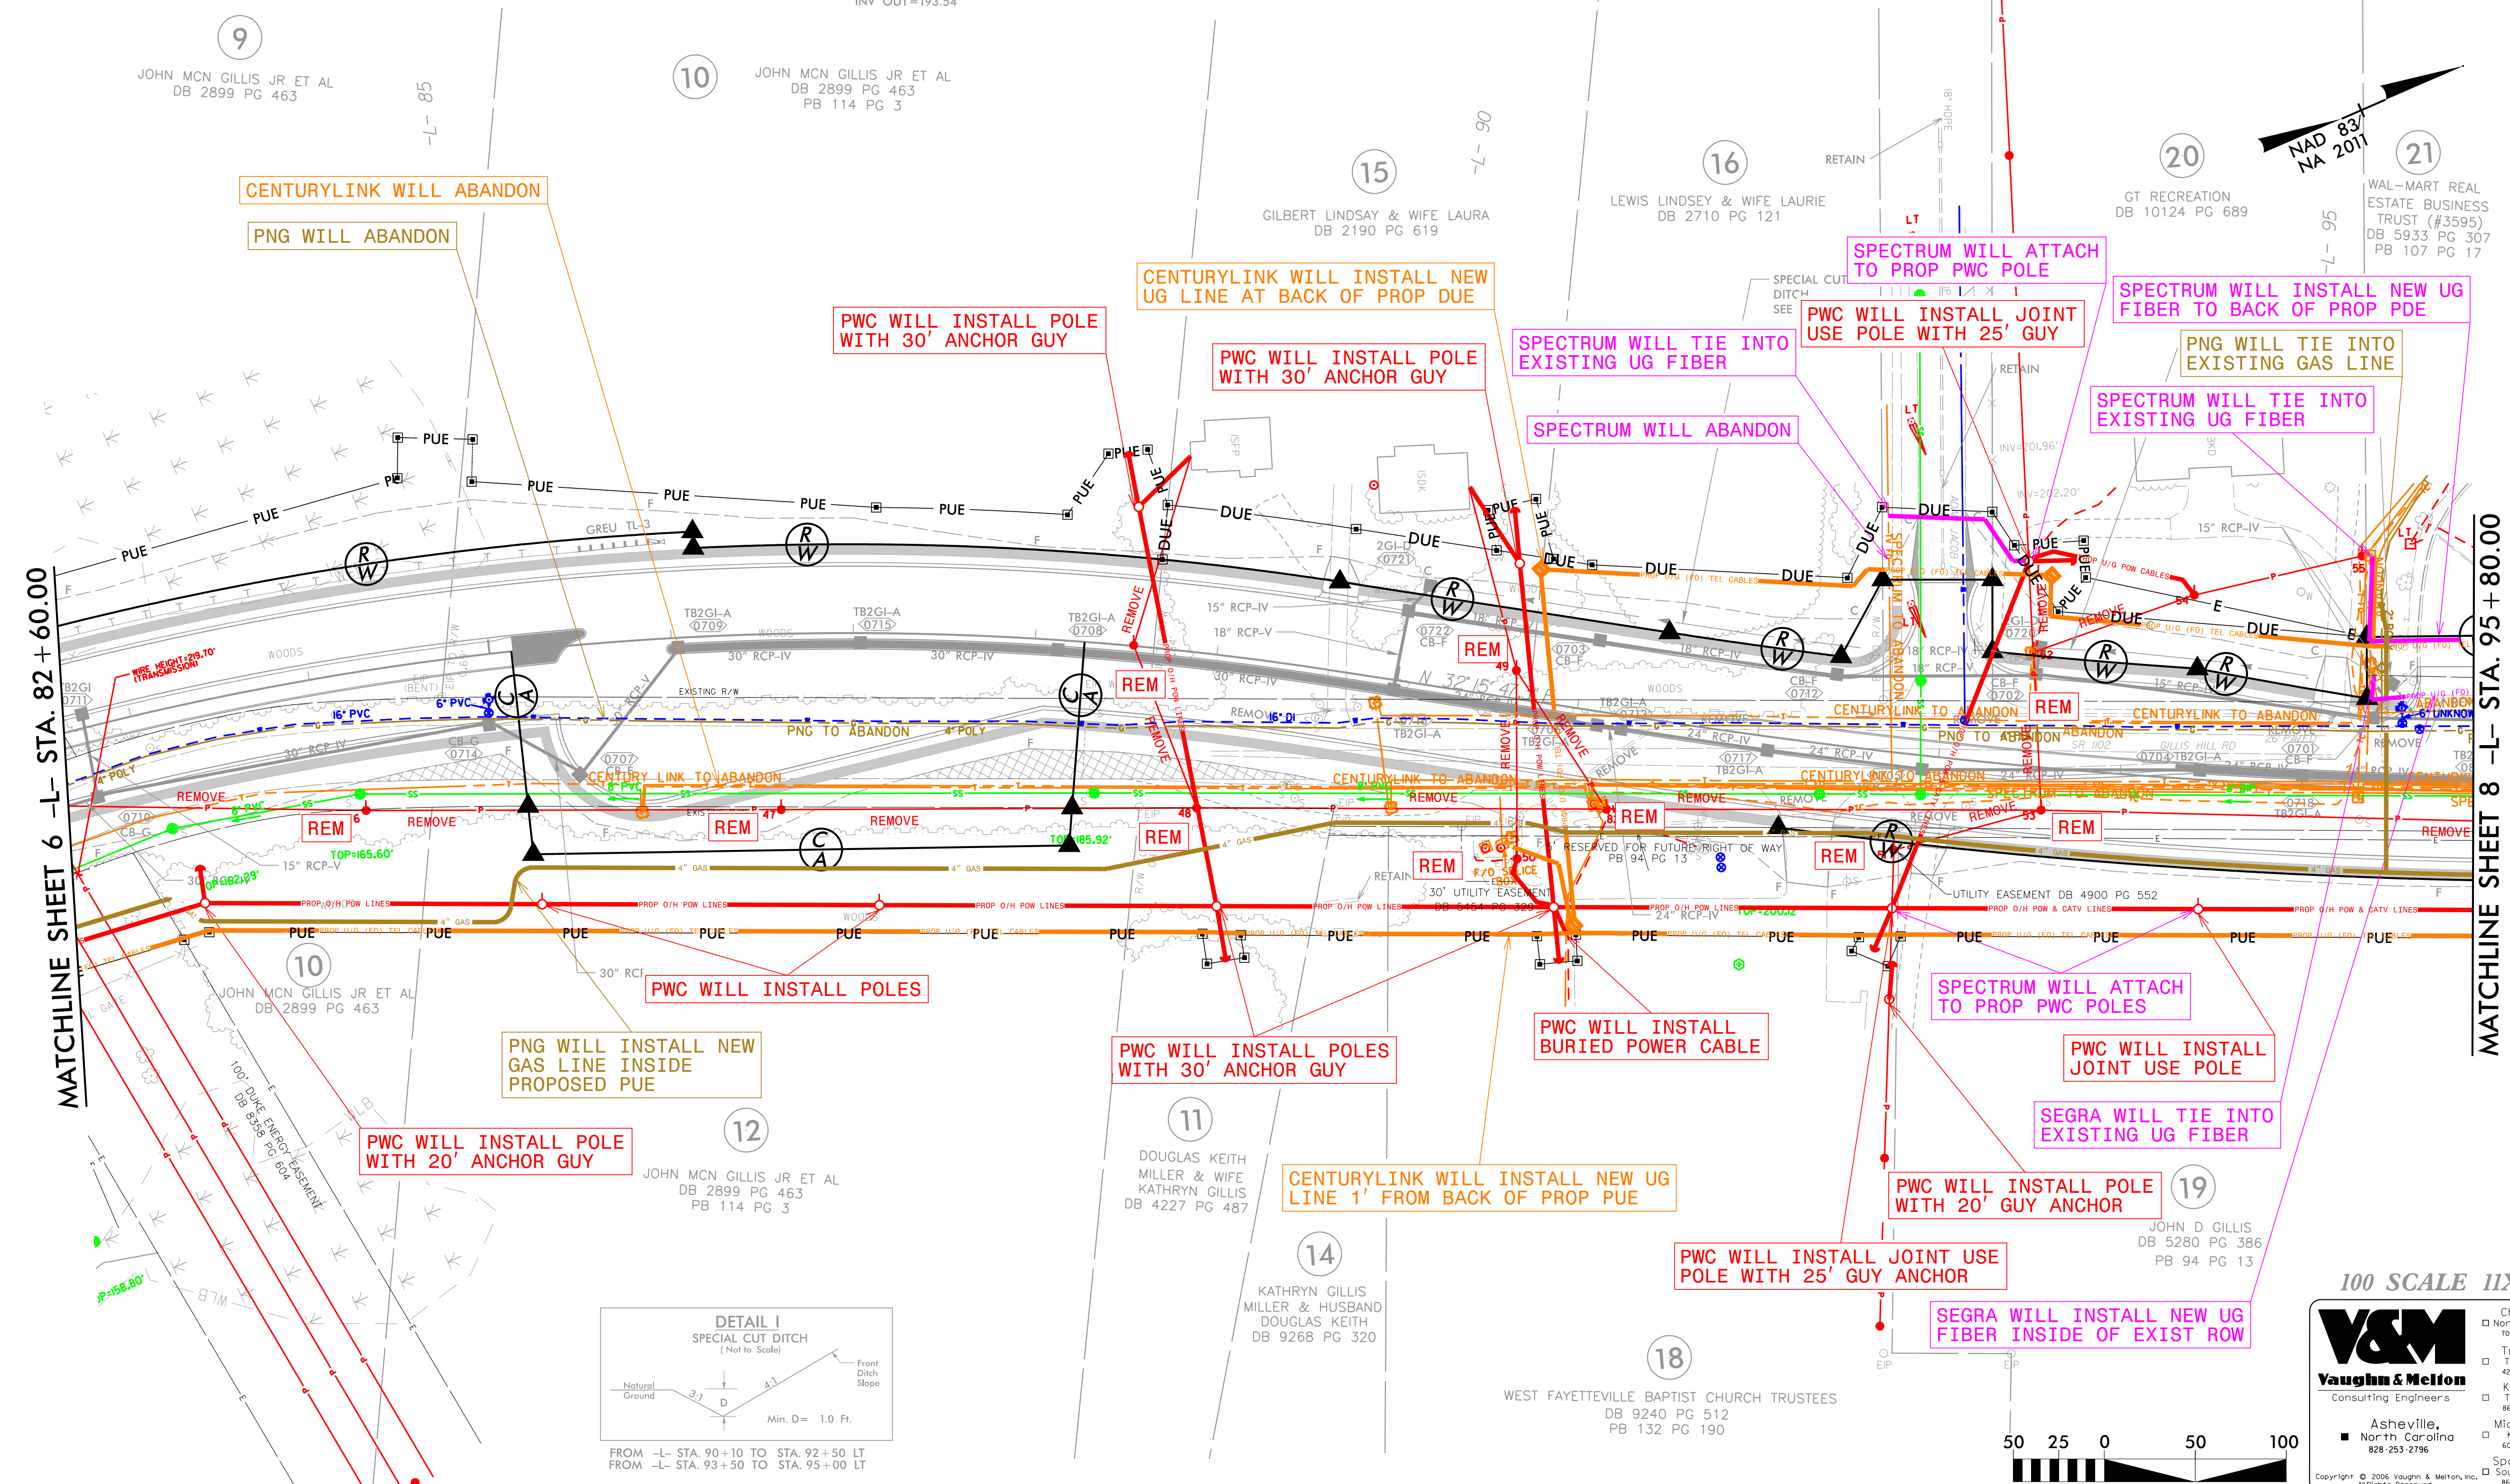

MATCHLINE SHEET 6 -L- STA. 82 + 60.00

MATCHLINE SHEET 8 -L- STA. 95 + 80.00

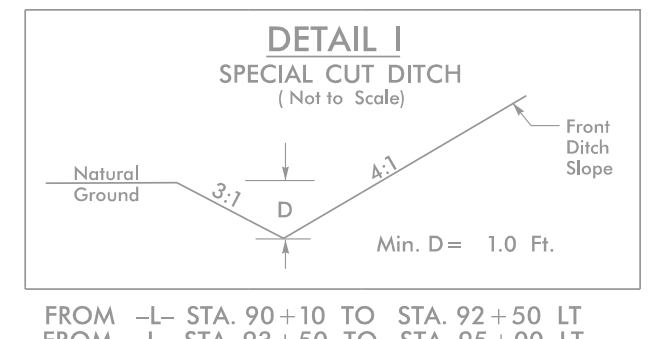

100 SCALE 11X17

V&M
 Vaughn & Melton
 Consulting Engineers

Charlotte, North Carolina 704-531-0988
 Tri-Cities, Tennessee 423-461-8400
 Knoxville, Tennessee 865-546-5800
 Asheville, North Carolina 828-253-2196
 Middlesboro, Kentucky 606-248-6600
 Spartanburg, South Carolina 864-514-4715

Copyright © 2006 Vaughn & Melton, Inc. All Rights Reserved.

UTILITY 31930-21 U5798A UTILITIES UTILITY COORDINATION U5798A UTIL - PSH7 1107.DGN