


6/23/16

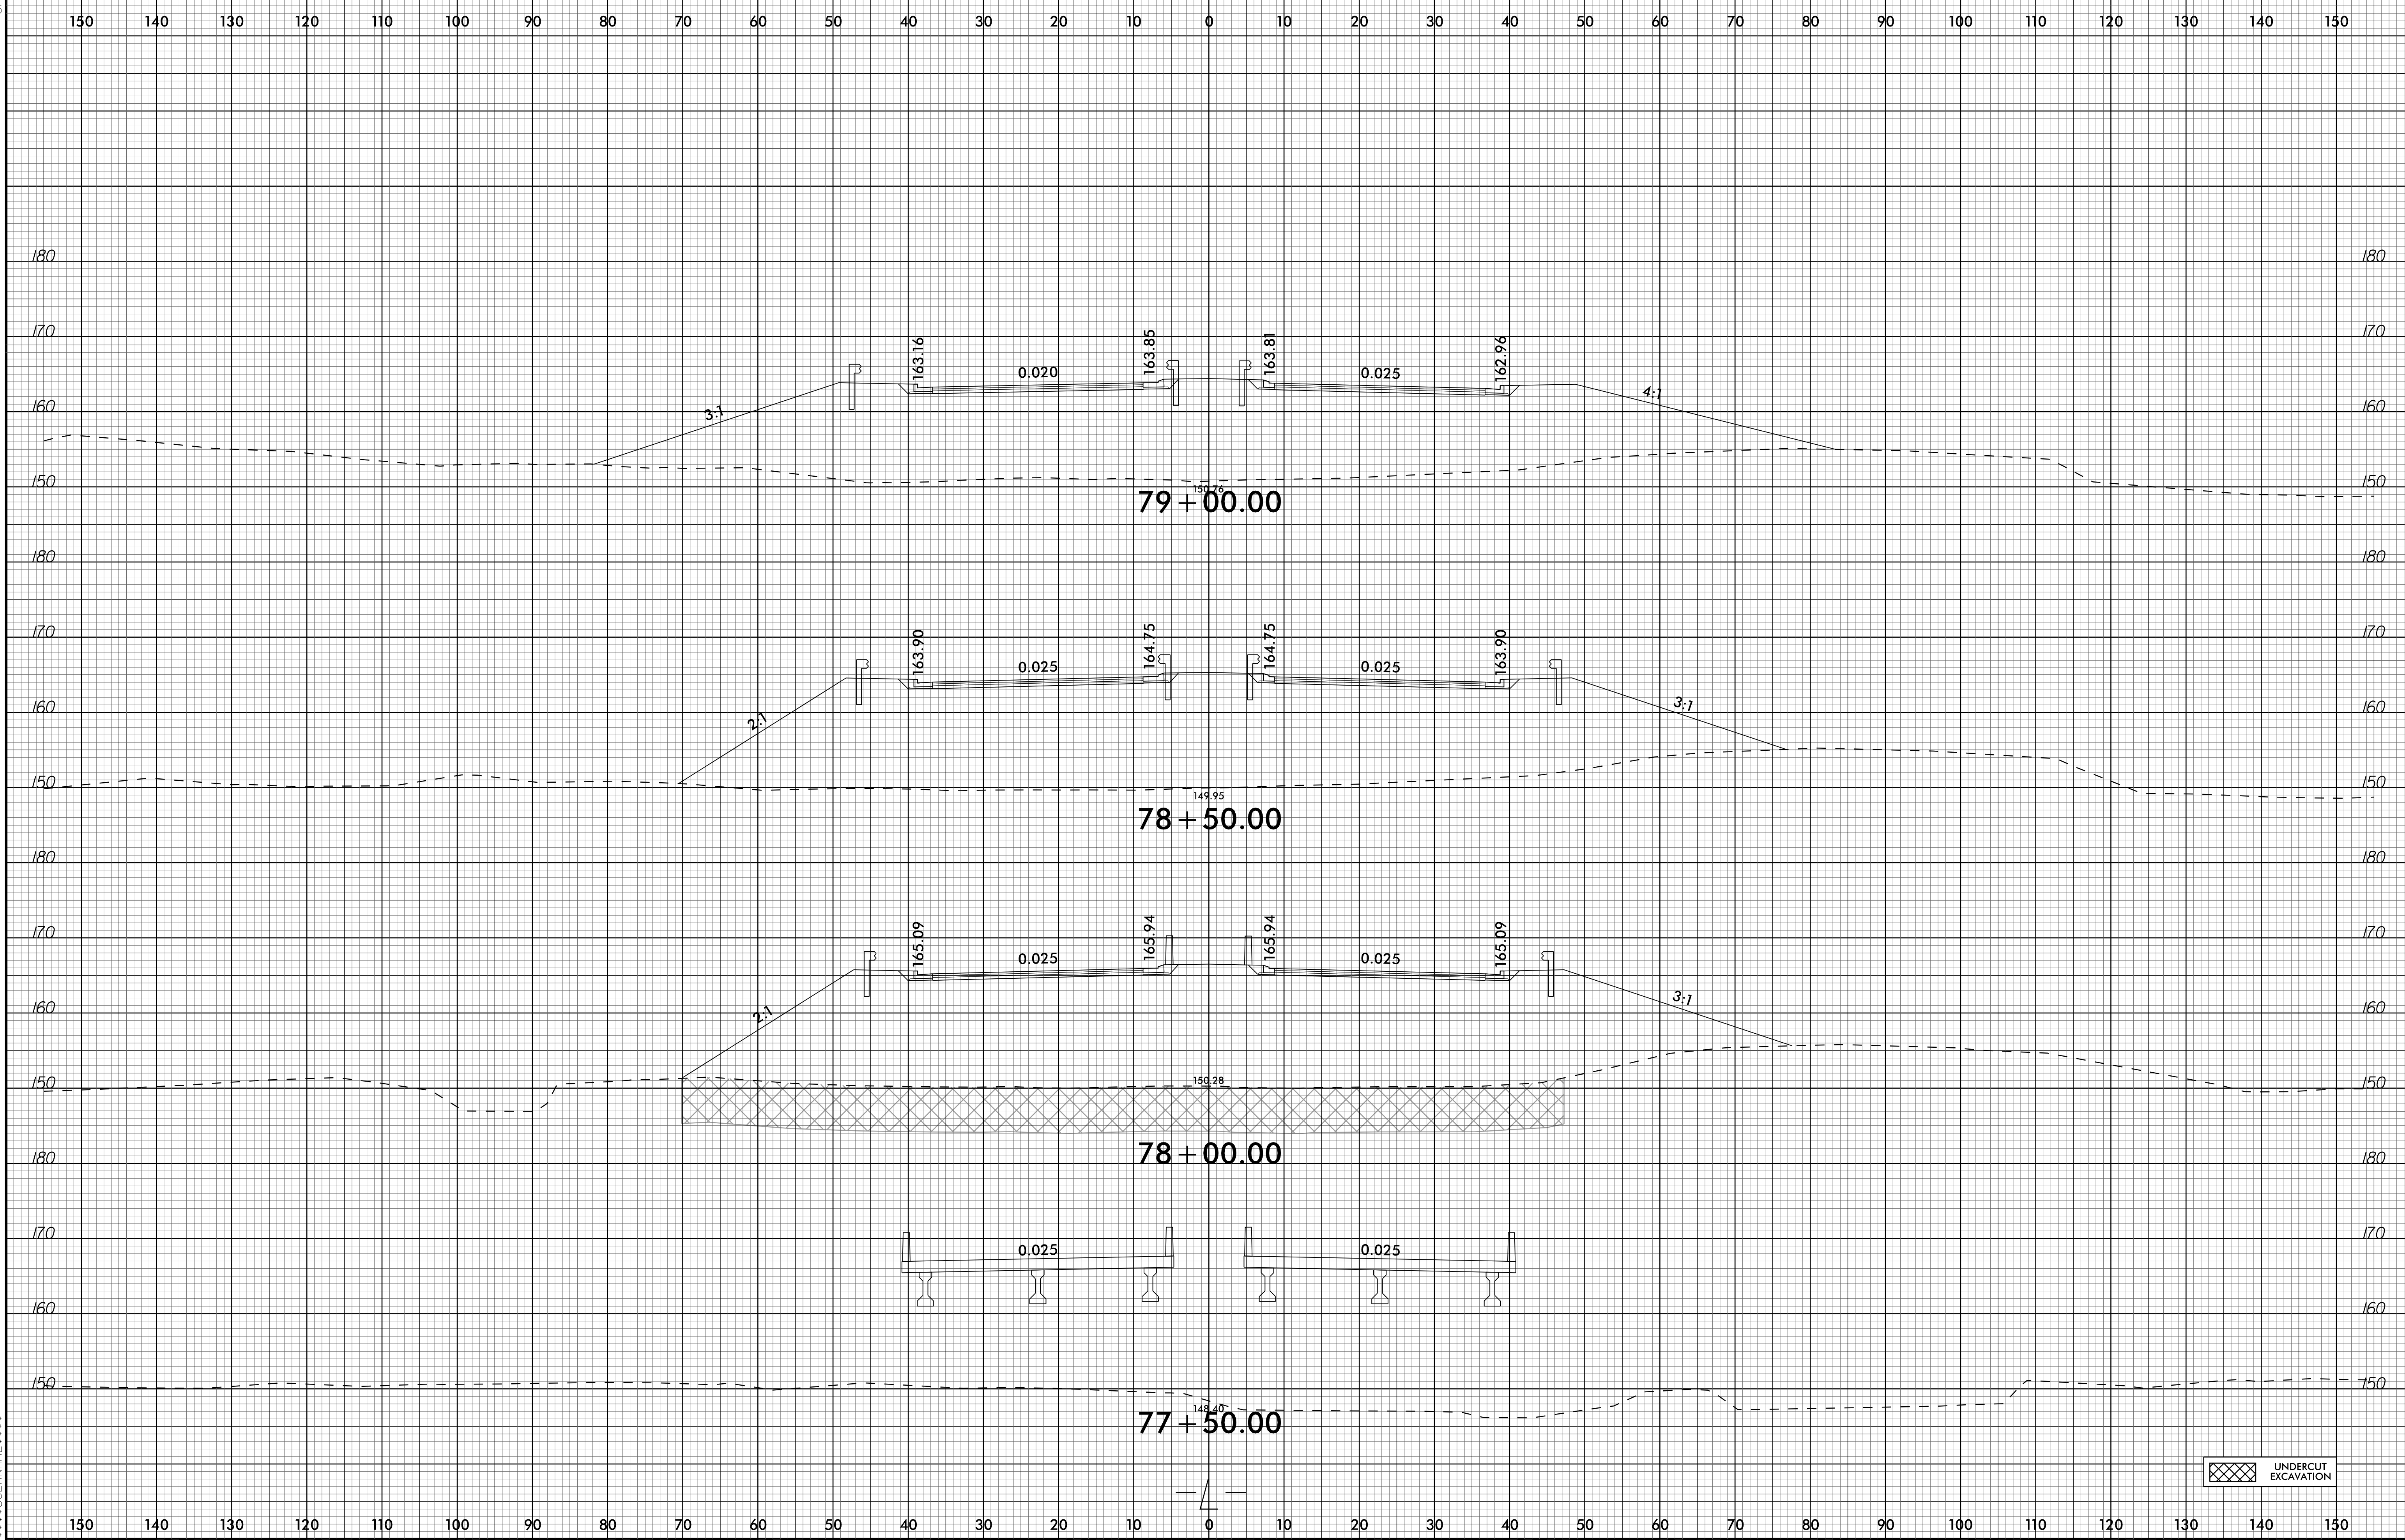

UNDERCUT EXCAVATION

06-DEC-2021 14:43
RA-RCS\A\5798A\U5798A-Rduj_xpl.L.dgn
\$\$\$\$USERNAME\$\$\$\$