


6/23/16

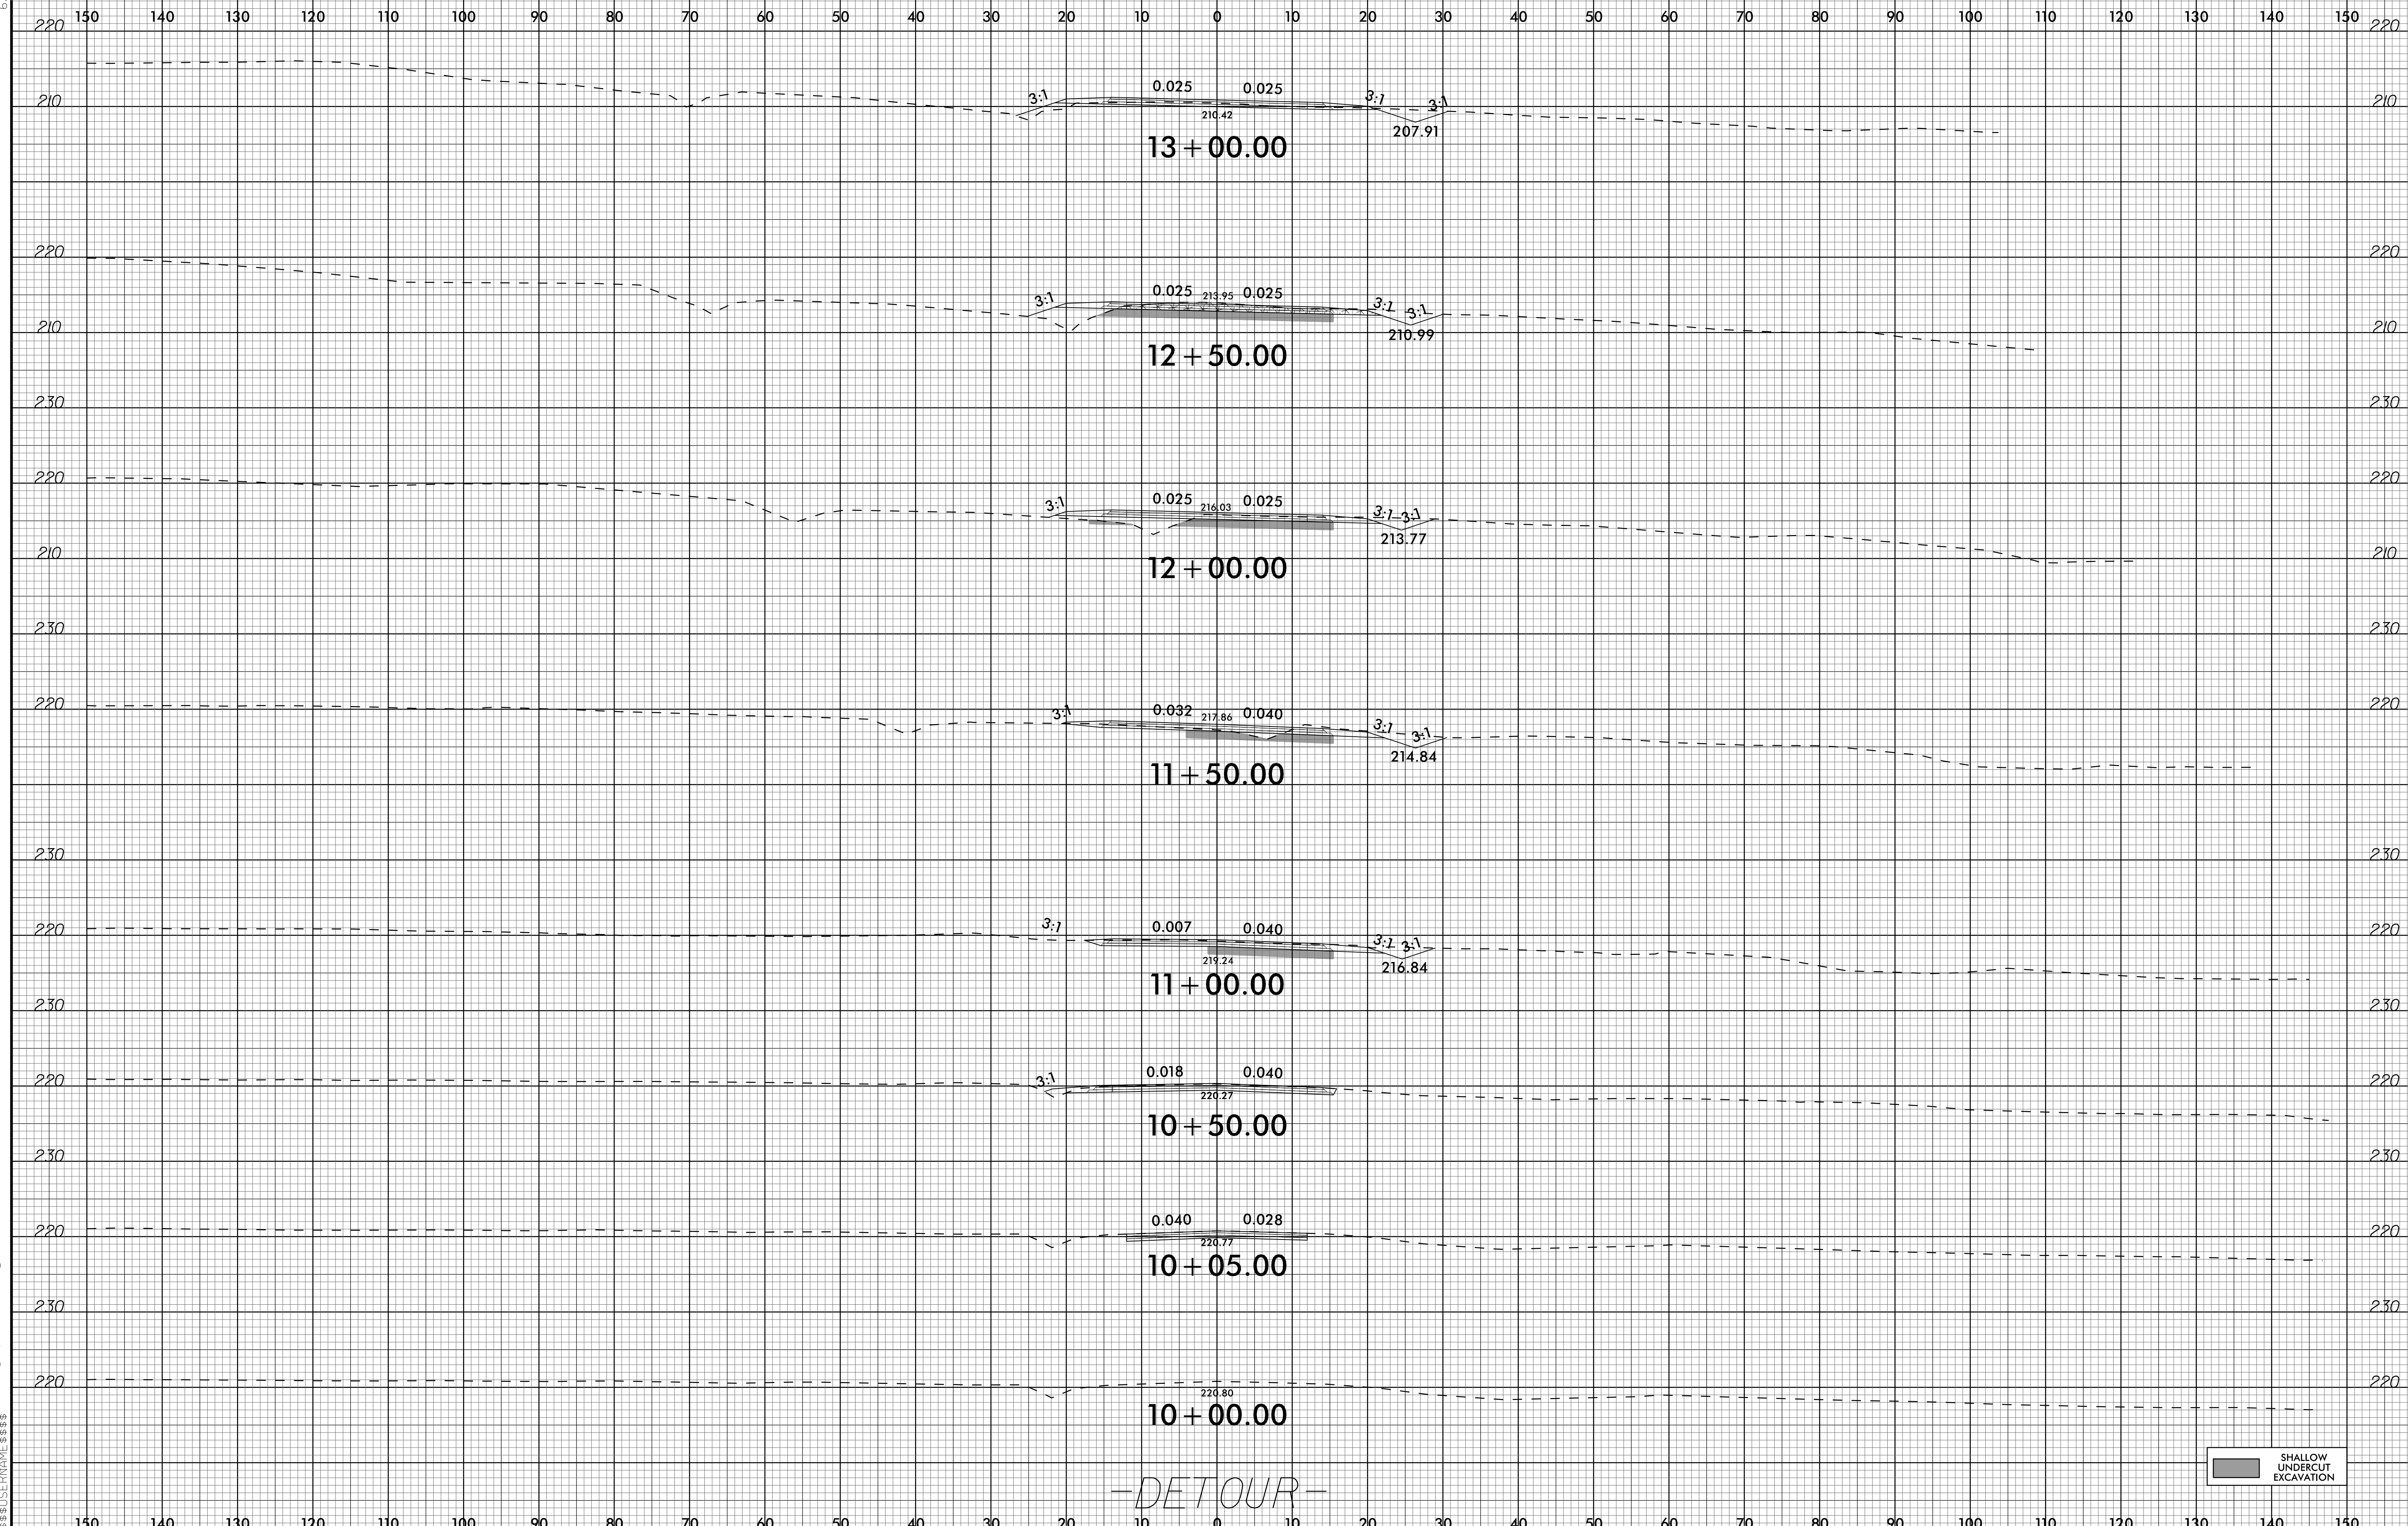

-DETOUR-

SHALLOW UNDERCUT EXCAVATION

06-DEC-2021 14:47 U:\5798_RdJ_xp1_DETOUR.dgn