
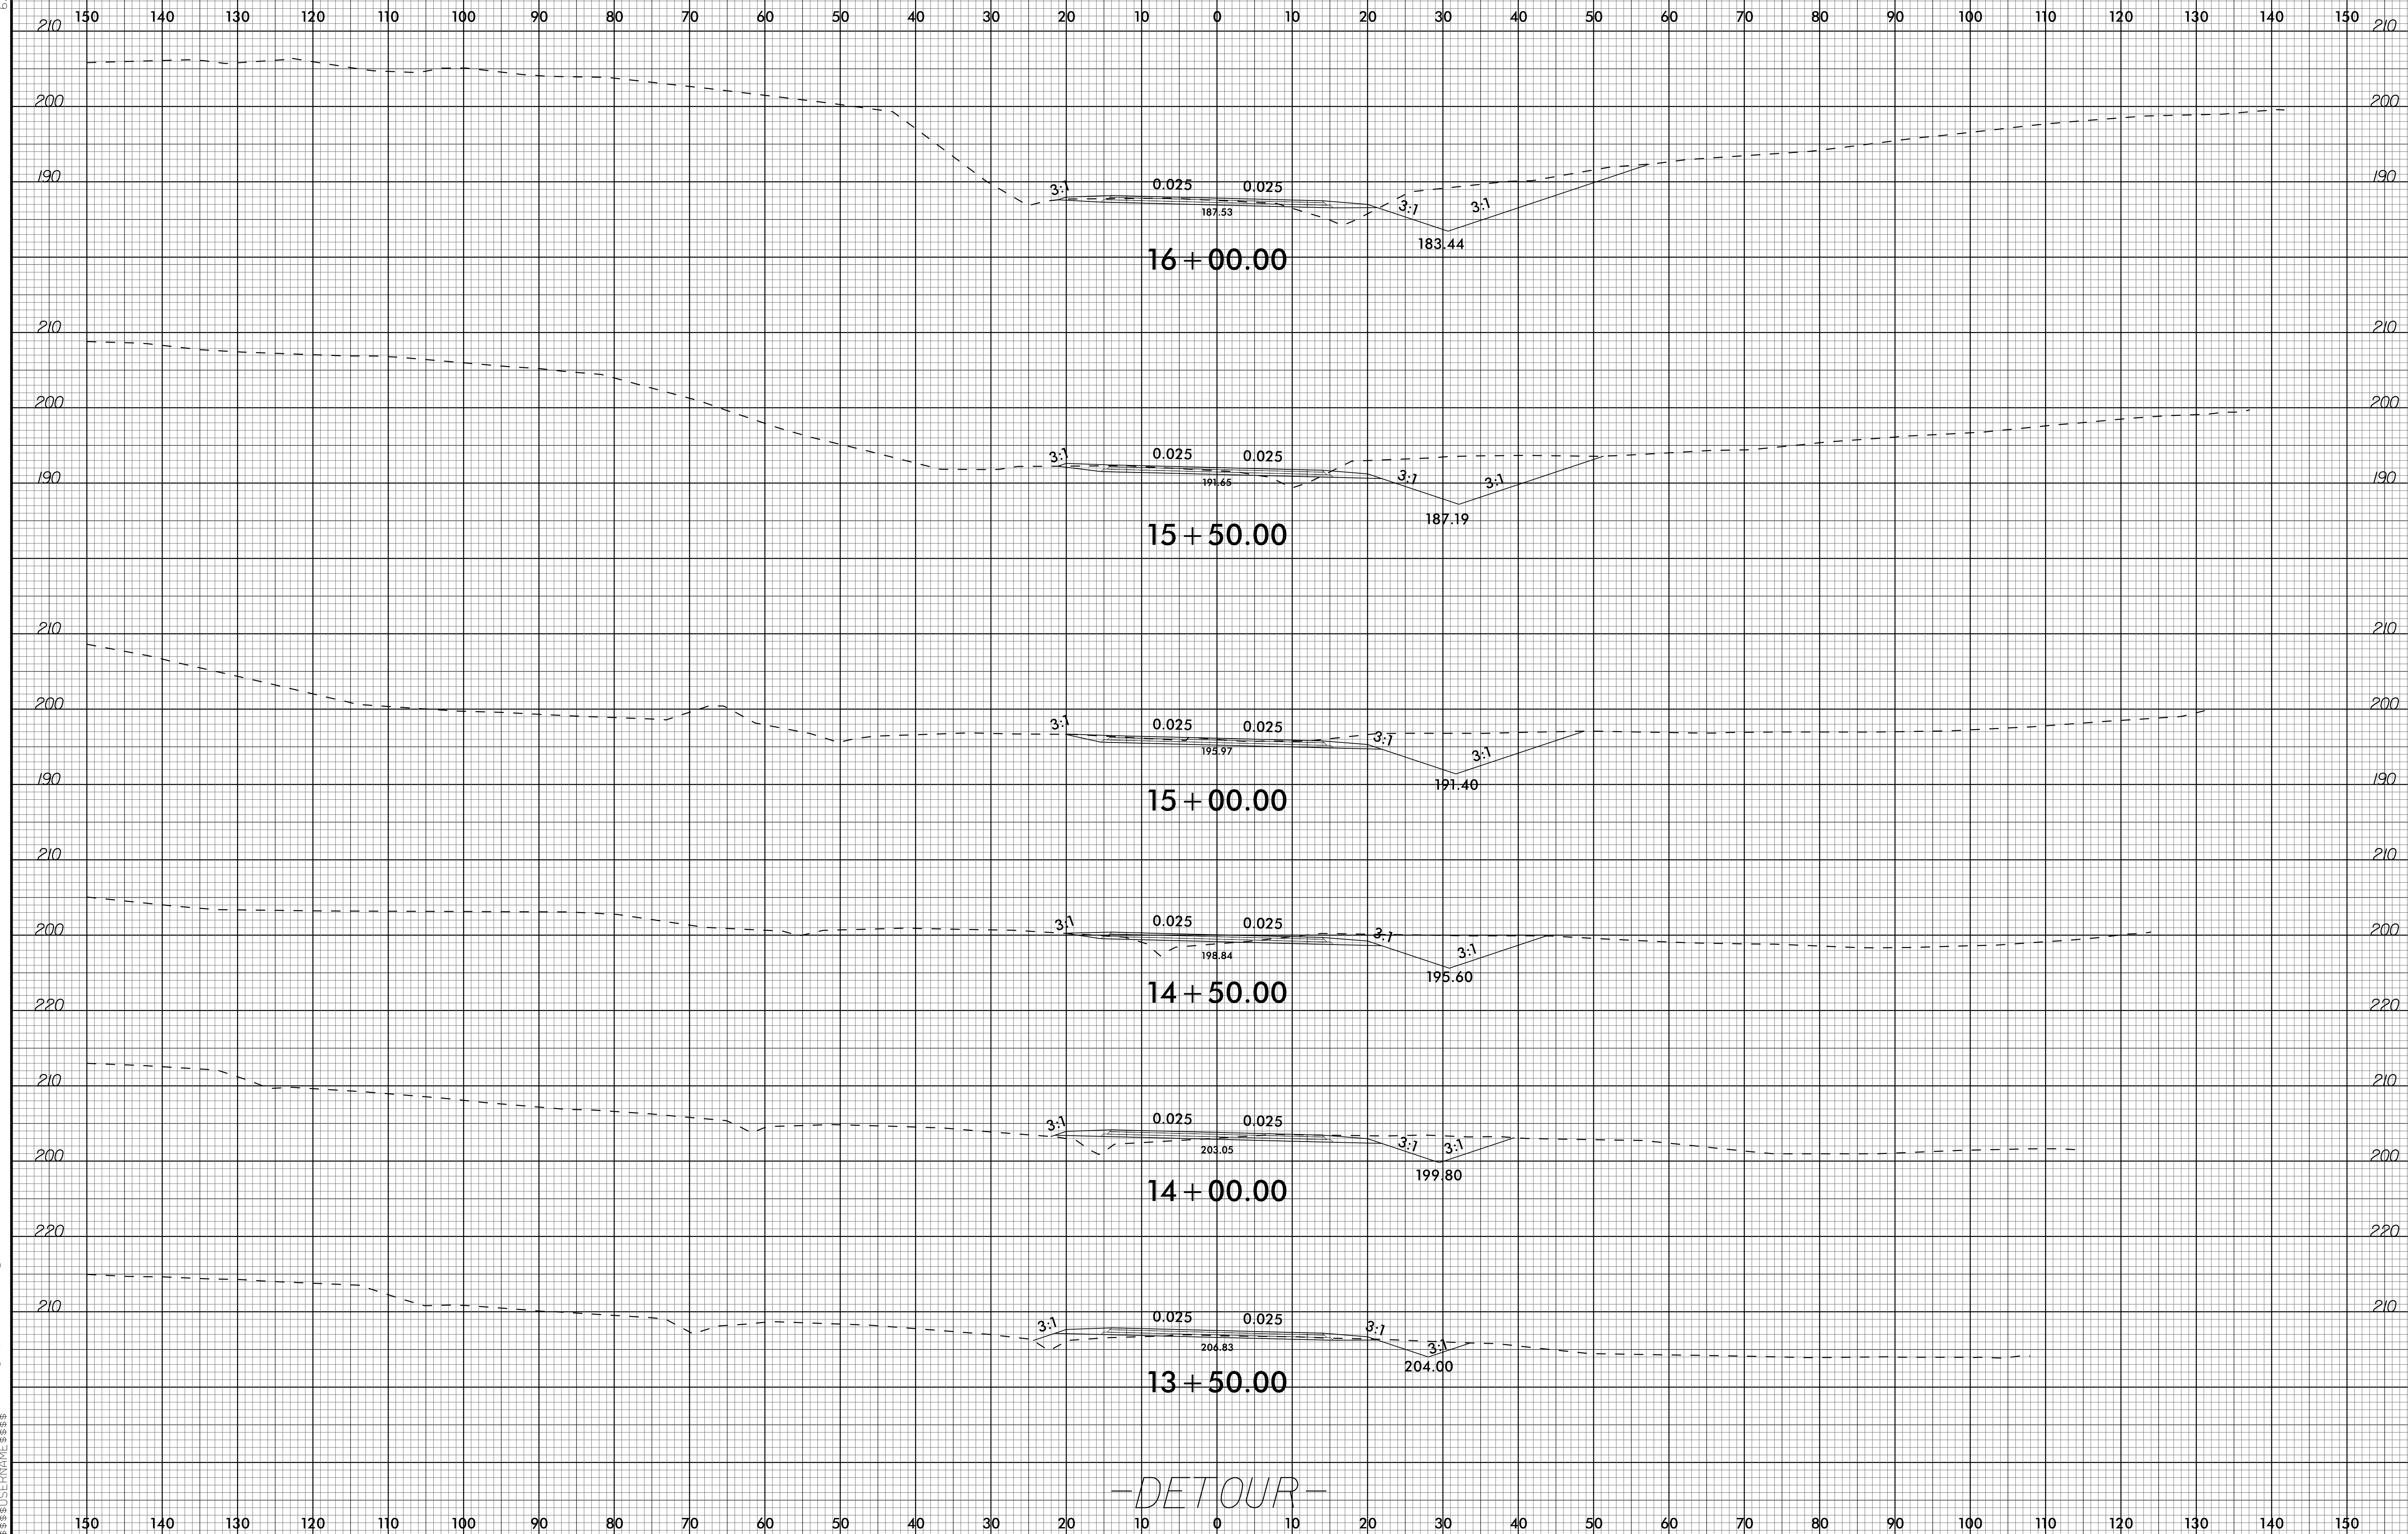


6/23/16

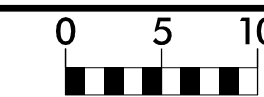

- DETOUR -

06-DEC-2021 14:46 U:\5798\_Pdij\_xp1\_DE TOUR.dgn