



6/23/16

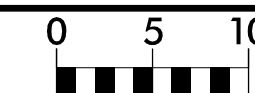

150 140 130 120 110 100 90 80 70 60 50 40 30 20 10 0 10 20 30 40 50 60 70 80 90 100 110 120 130 140 150

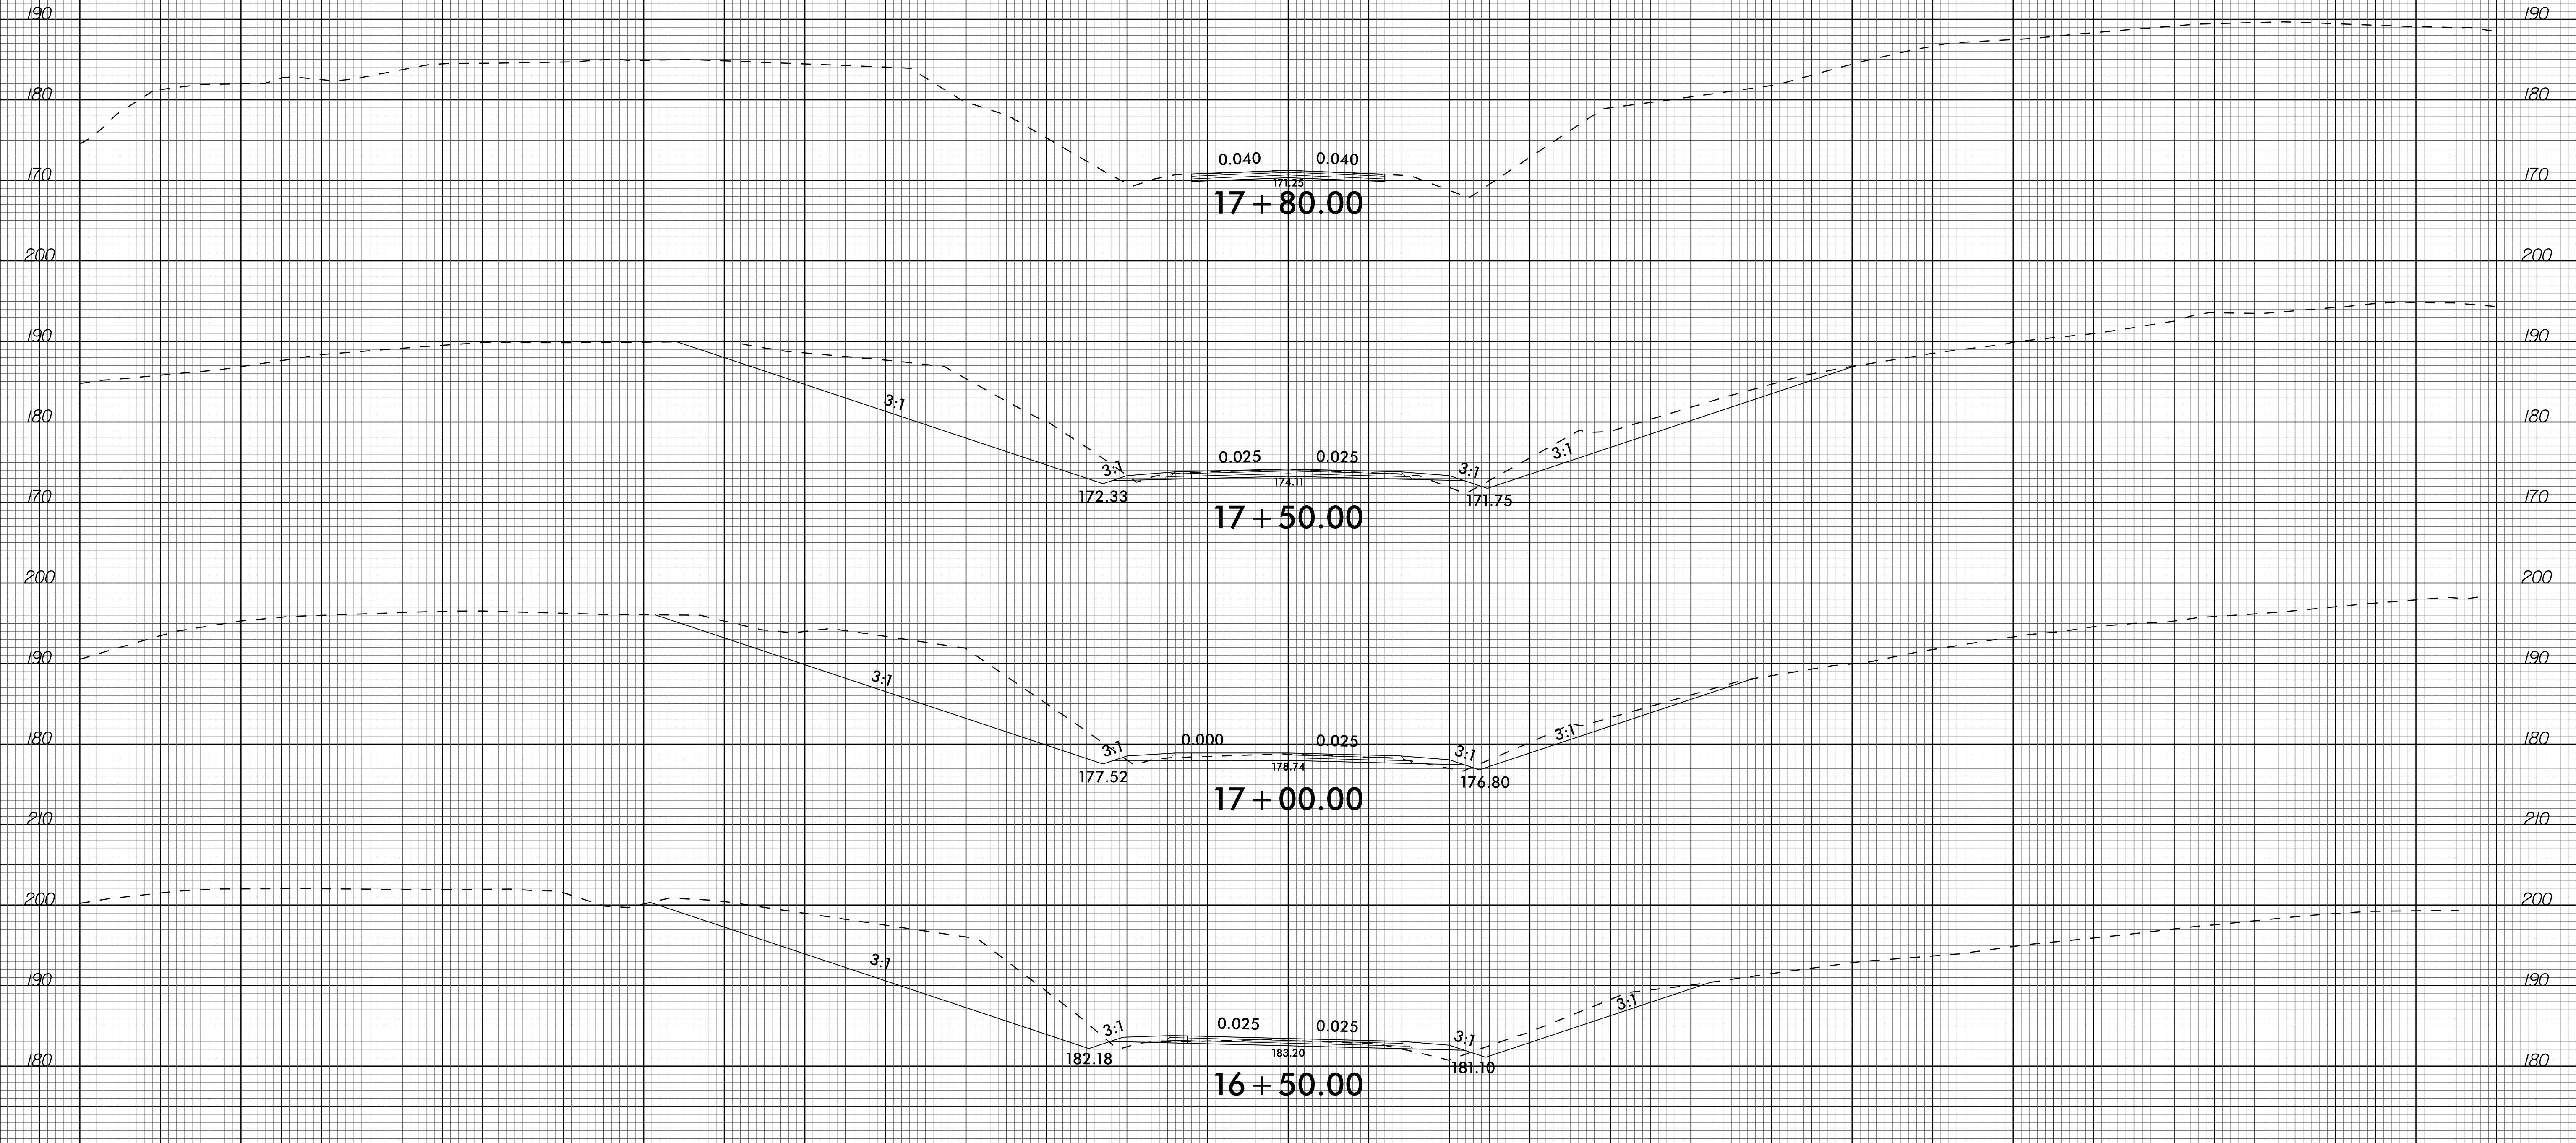

-DETOUR-

05-JAN-2022 12:30
S:\PROJECTS\2022\1605798_Fldj_xp1_DETOUR.dgn
USER: JES