


6/23/16

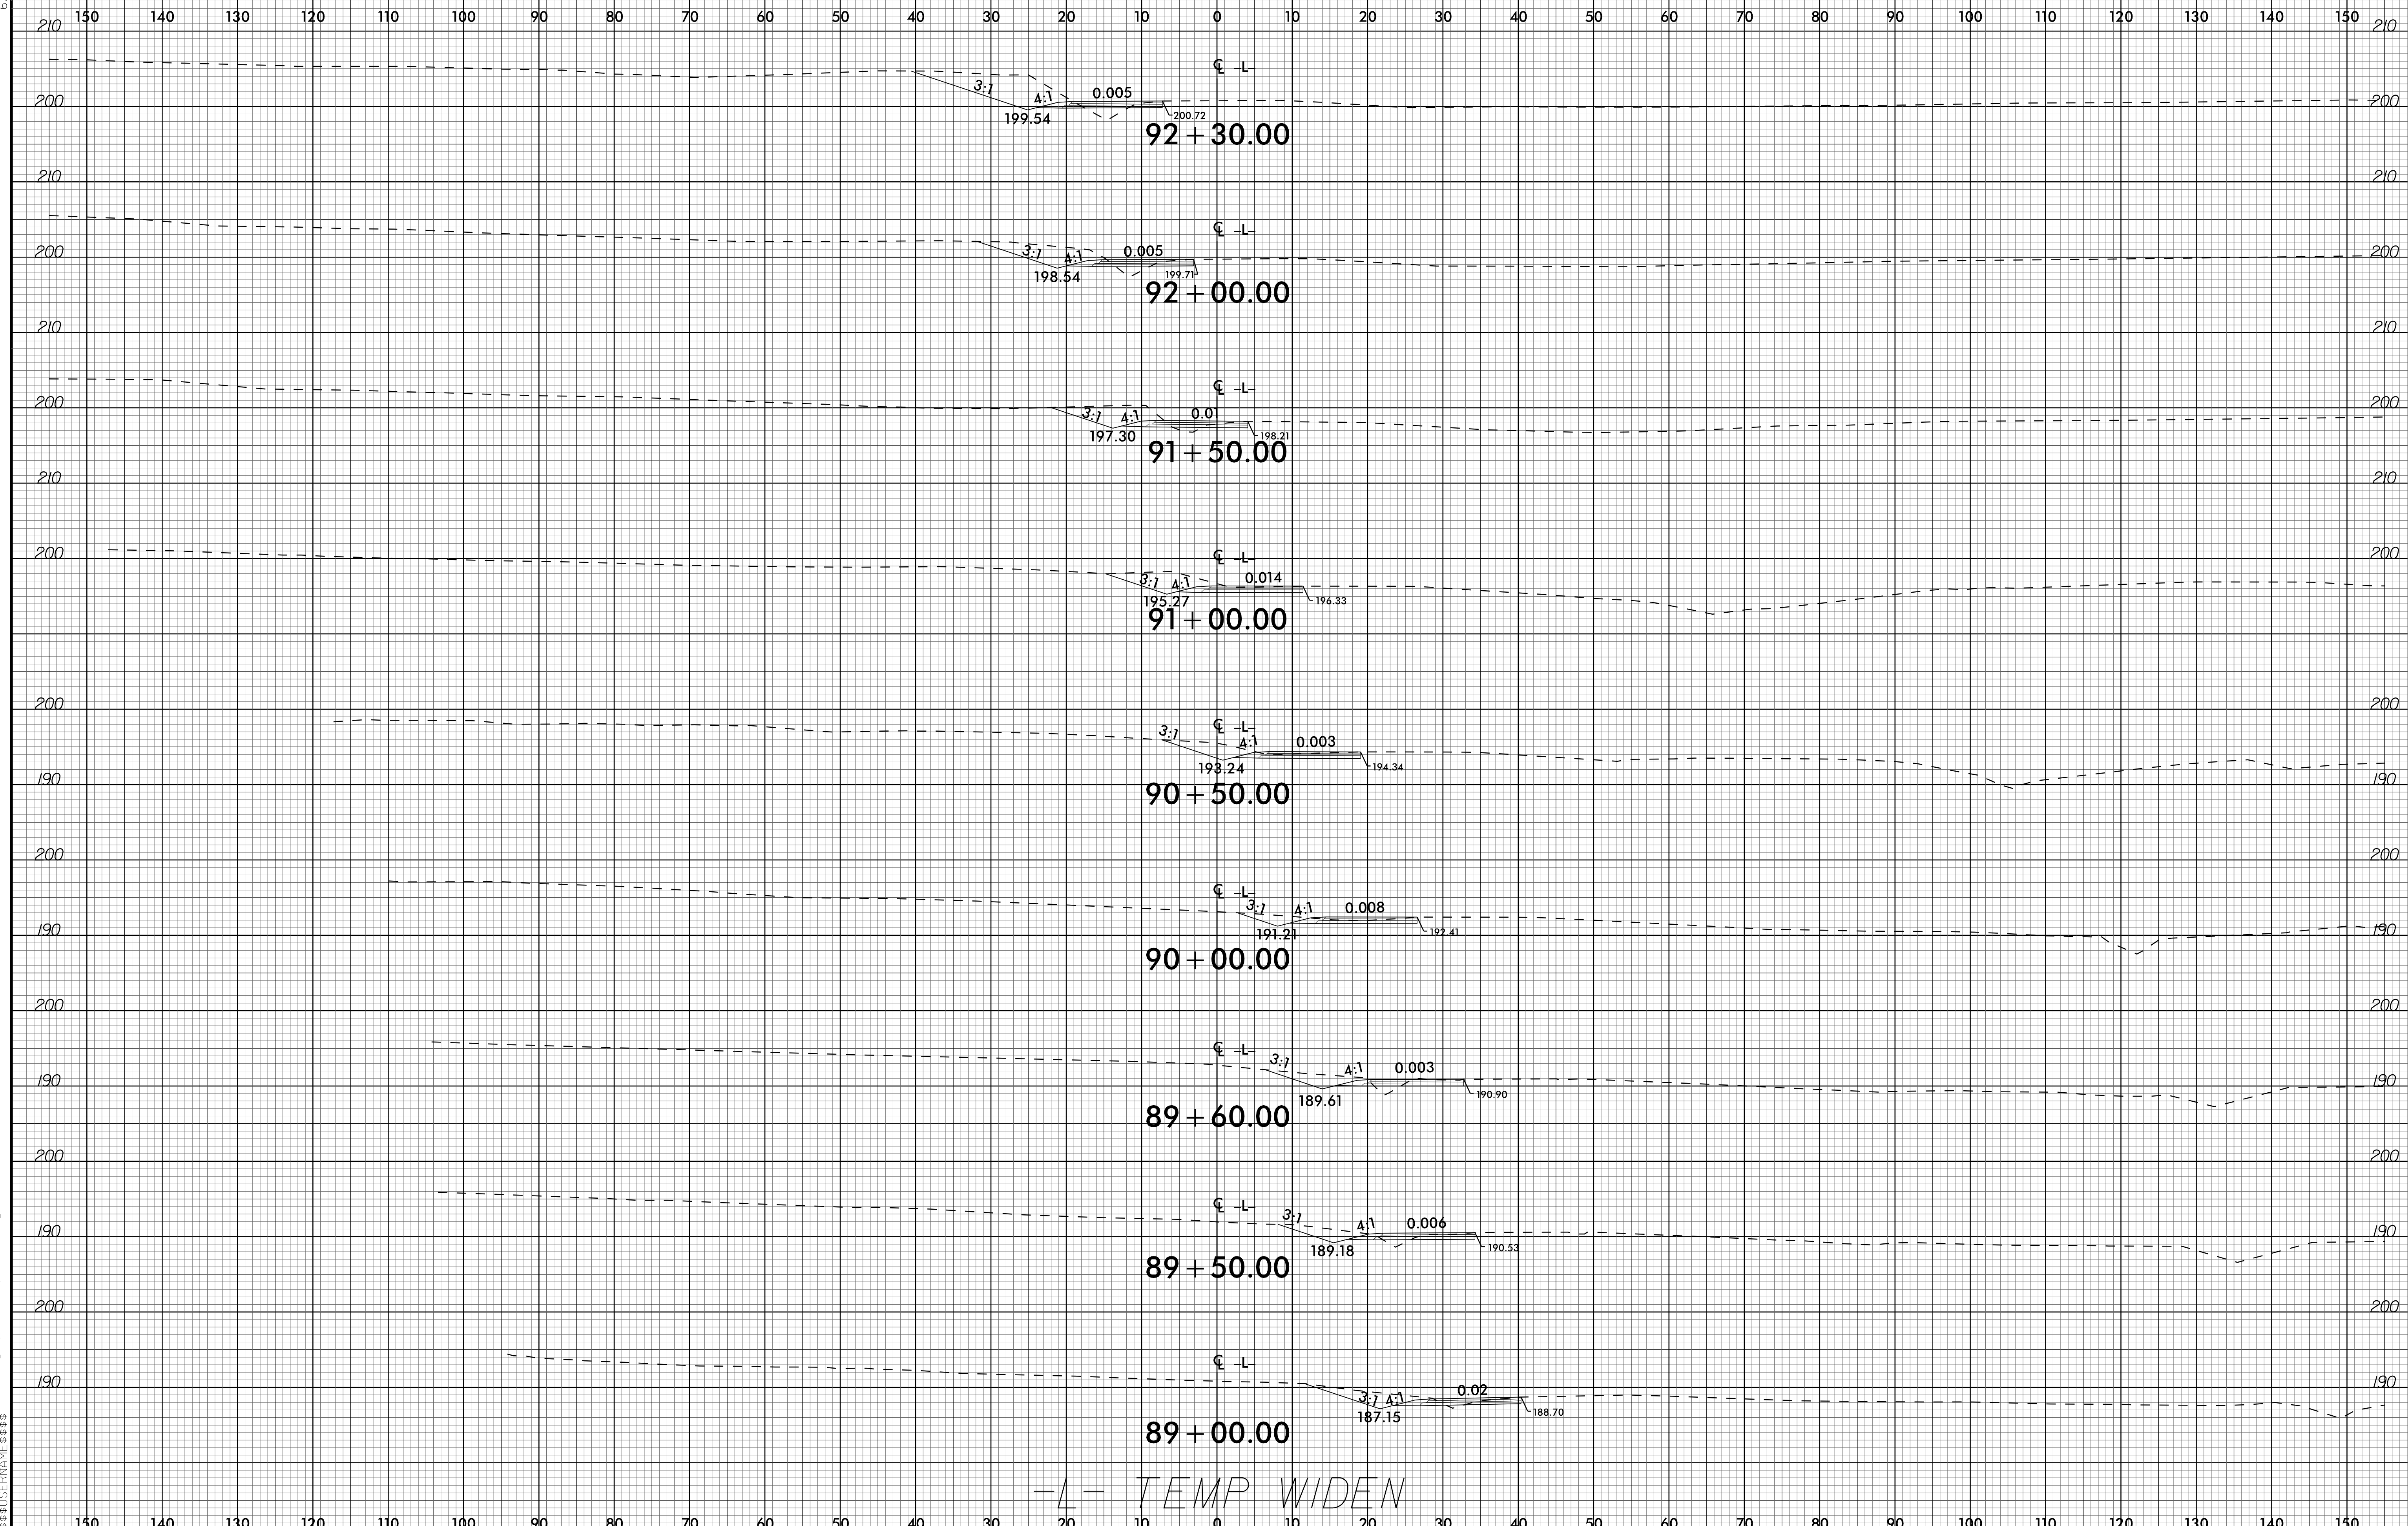

-L- TEMP WIDEN

06-DEC-2021 14:49 U:\5798A_Rdy_xpl.L.temp widendgn