
+

+

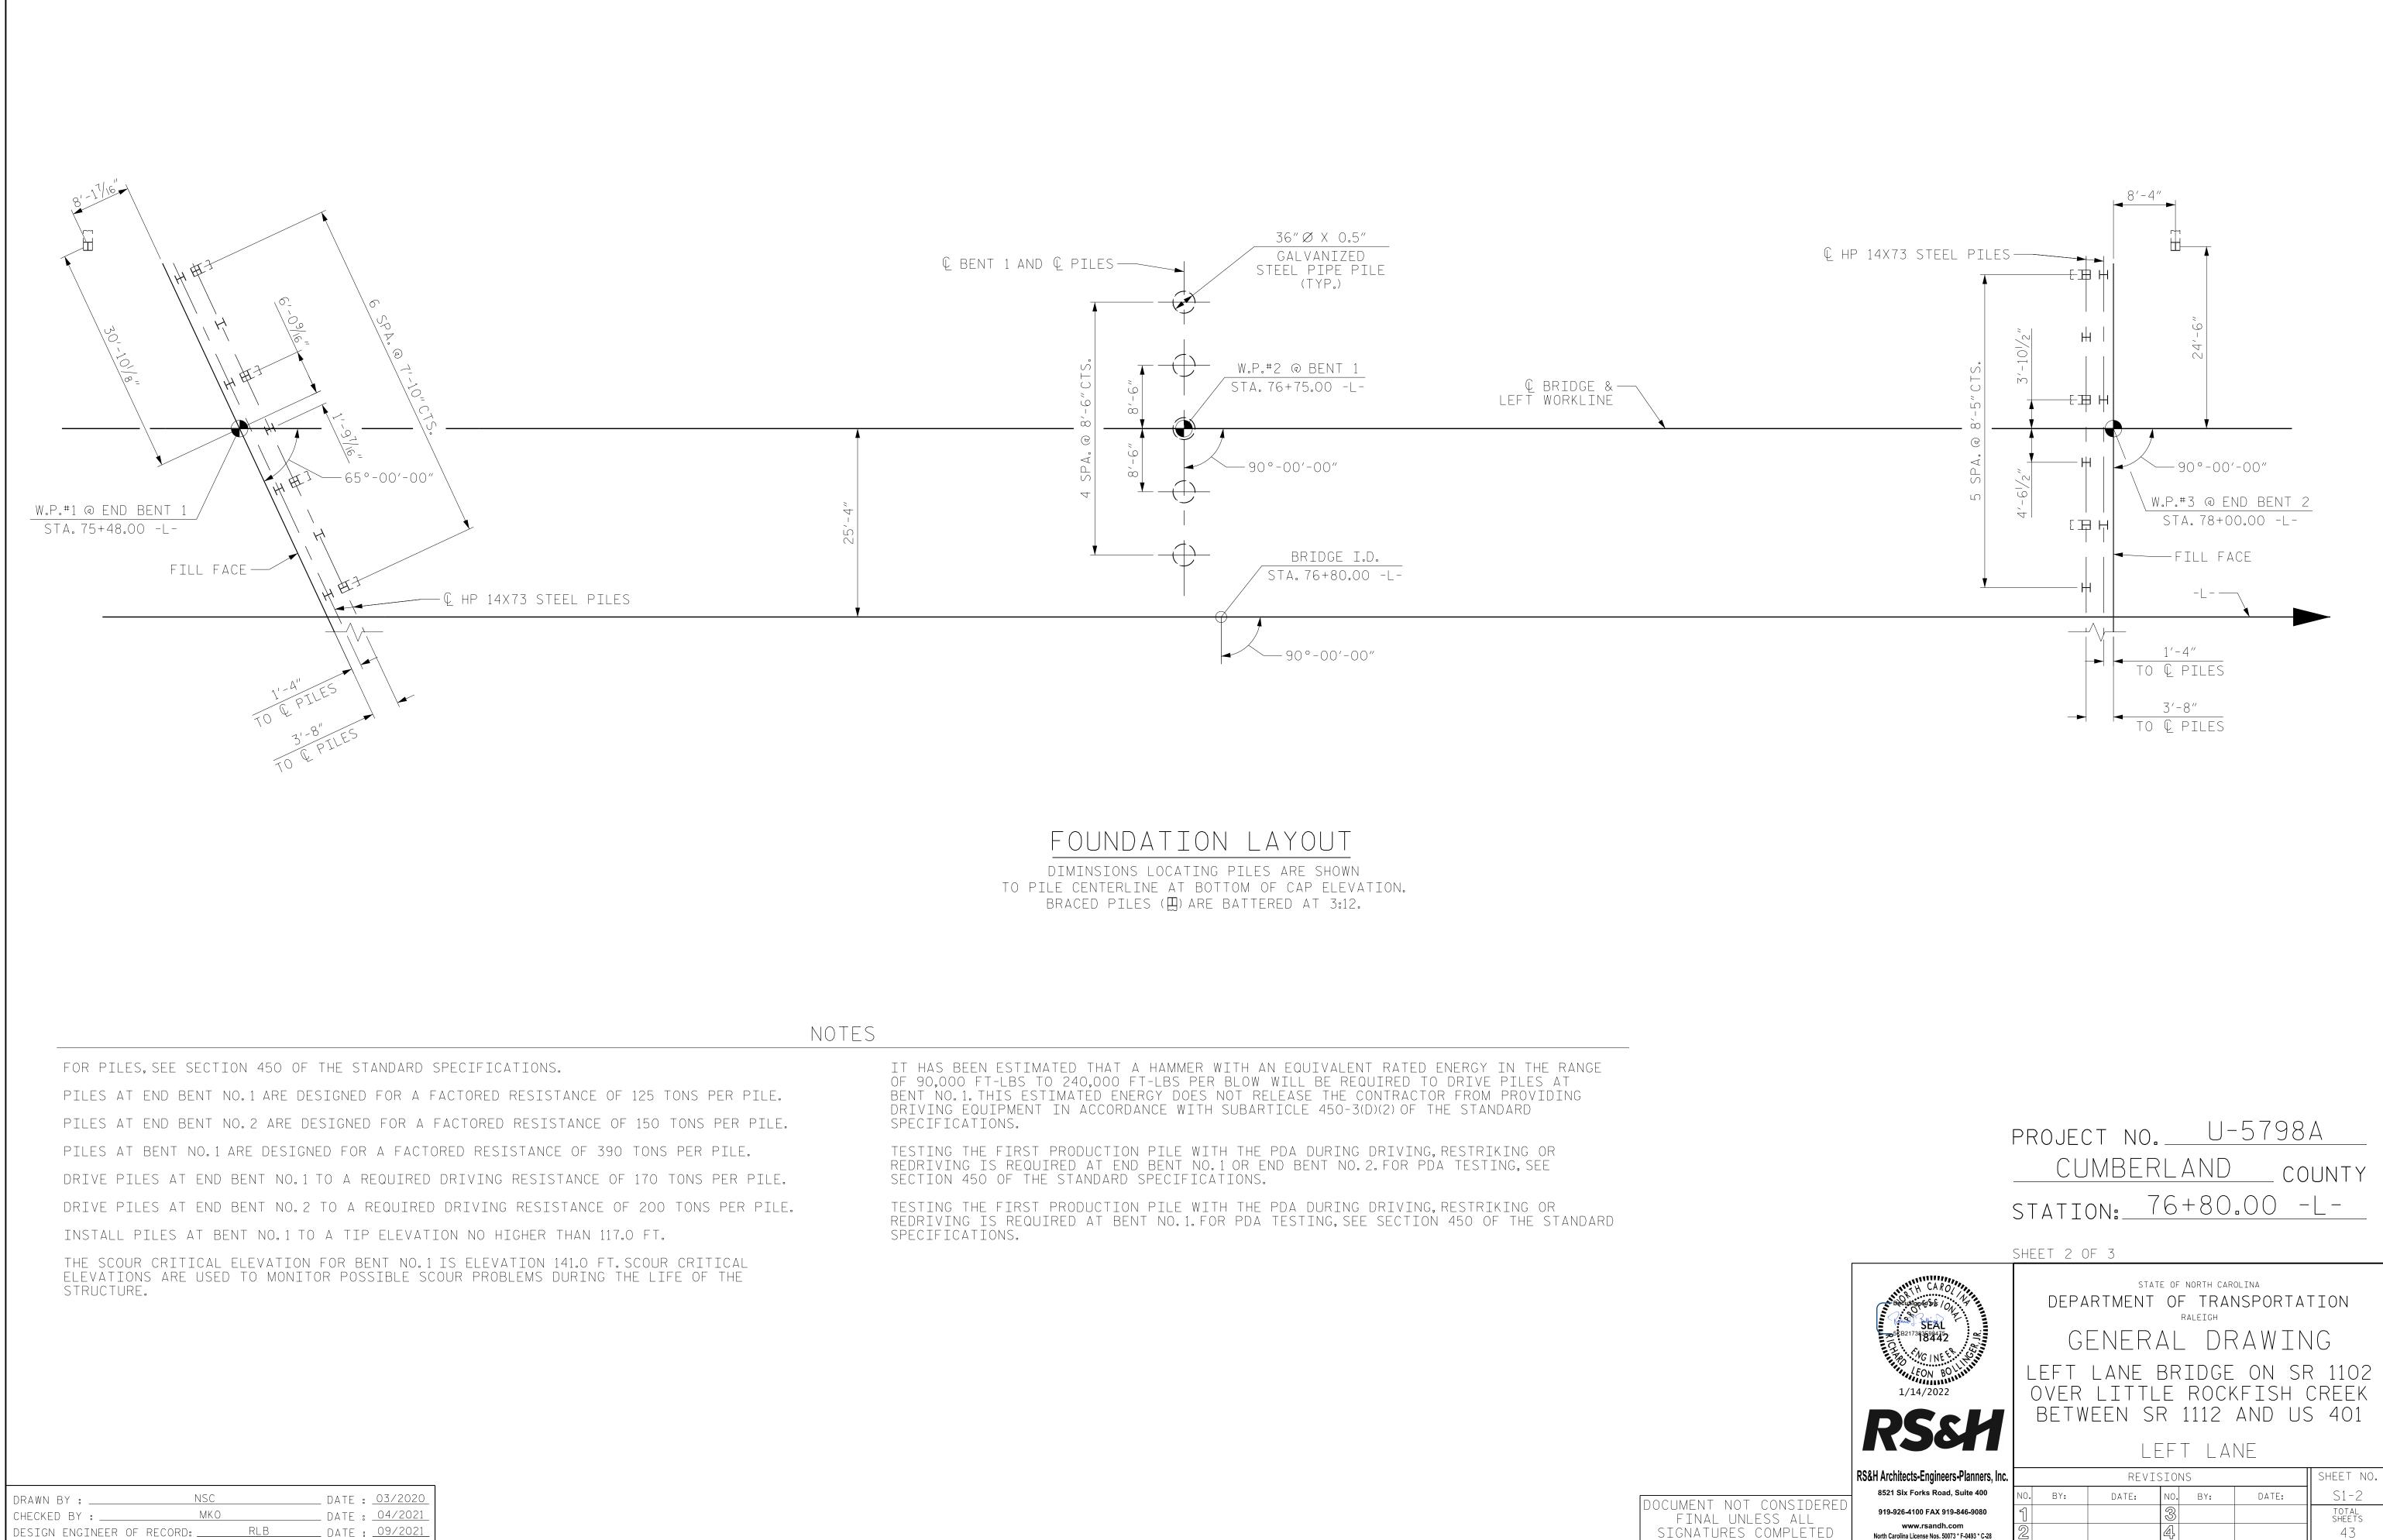

DESIGN ENGINEER OF RECORD: _____RLB DATE : <u>09/2021</u>

11/24/2021 \\rsandh.com\files\Transportation\P\1031782004_U-5798 (Gillis HillRoad)_P&D\Design\Structures\CAD\Left Lane Bridge\401_003_U5798A_SMU_GD_S-2_250075.dgn CuanyN

North Carolina License Nos. 50073 * F-0493 * C-28

43 STR.#1