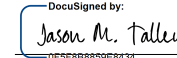



|   |                    |
|---|--------------------|
| TIP NO.<br>U-5798A  | SHEET NO.<br>PMP-1 |
| APPROVED:  |                    |
| DATE: 1/16/2022   |                    |
| SEAL<br>   |                    |
| DOCUMENT NOT CONSIDERED FINAL<br>UNLESS ALL SIGNATURES COMPLETED                              |                    |

STATE OF NORTH CAROLINA  
DEPARTMENT OF TRANSPORTATION

PAVEMENT MARKING PLAN  
CUMBERLAND COUNTY

T.I.P.: U-5798A

CONTRACT: C204507

INDEX

| SHEET NO. | DESCRIPTION                                    |
|-----------|--|
| PMP-1     | PAVEMENT MARKING PLAN TITLE AND SCHEDULE SHEET |
| PMP-2-7   | PAVEMENT MARKING DETAIL                        |

ROADWAY STANDARD DRAWING

THE FOLLOWING ROADWAY STANDARDS AS APPEAR IN "ROADWAY STANDARD DRAWINGS" - PROJECT SERVICES UNIT - N.C. DEPARTMENT OF TRANSPORTATION - RALEIGH, N.C., DATED JANUARY 2018 ARE APPLICABLE TO THIS PROJECT AND BY REFERENCE HEREBY ARE CONSIDERED A PART OF THESE PLANS:

| STD. NO. | TITLE  |
|----------|--|
| 1205.01  | PAVEMENT MARKINGS - LINE TYPES AND OFFSETS               |
| 1205.02  | PAVEMENT MARKINGS - TWO-LANE AND MULTILANE ROADWAYS      |
| 1205.04  | PAVEMENT MARKINGS - INTERSECTIONS                        |
| 1205.05  | PAVEMENT MARKINGS - TURN LANES                           |
| 1205.08  | PAVEMENT MARKINGS - SYMBOLS AND WORD MESSAGES            |
| 1205.12  | PAVEMENT MARKINGS - BRIDGES                              |
| 1205.13  | PAVEMENT MARKINGS - LANE REDUCTIONS                      |
| 1205.15  | PAVEMENT MARKINGS - SUPERSTREETS                         |
| 1250.01  | RAISED PAVEMENT MARKERS - INSTALLATION SPACING           |
| 1251.01  | RAISED PAVEMENT MARKERS - PERMANENT AND TEMPORARY        |
| 1253.01  | RAISED PAVEMENT MARKERS - SNOWPLOWABLE                   |
| 1261.01  | GUARDRAIL AND BARRIER DELINEATORS - INSTALLATION SPACING |
| 1261.02  | GUARDRAIL AND BARRIER DELINEATORS - TYPES AND MOUNTING   |
| 1262.01  | GUARDRAIL END DELINEATION                                |
| 1264.01  | OBJECT MARKERS - TYPES                                   |
| 1264.02  | OBJECT MARKERS - INSTALLATION                            |
| 1267.01  | FLEXIBLE DELINEATORS - INSTALLATION                      |
| 1267.02  | FLEXIBLE DELINEATORS - SPACING TABLES                    |
| 1267.03  | FLEXIBLE DELINEATORS - INTERCHANGE PLACEMENT             |

GENERAL NOTES

THE FOLLOWING GENERAL NOTES APPLY AT ALL TIMES FOR THE DURATION OF THE CONSTRUCTION PROJECT, EXCEPT WHEN OTHERWISE NOTED IN THE PLAN, OR DIRECTED BY THE ENGINEER.

A) INSTALL PAVEMENT MARKINGS AND PAVEMENT MARKERS ON THE FINAL SURFACE AS FOLLOWS:

| ROAD NAME | MARKING       | MARKER |
|-----------|---------------|--------|
| ALL ROADS | THERMOPLASTIC | RAISED |

B) TIE PROPOSED PAVEMENT MARKING LINES TO EXISTING PAVEMENT MARKING LINES.

C) REMOVE/REPLACE ANY CONFLICTING/DAMAGED PAVEMENT MARKINGS AND MARKERS.

D) PASSING ZONES WILL BE DETERMINED IN THE FIELD AND MUST BE APPROVED BY THE ENGINEER.

E) UNLESS OTHERWISE SPECIFIED, HEATED-IN-PLACE THERMOPLASTIC MAY BE USED IN LIEU OF EXTRUDED THERMOPLASTIC FOR STOP BARS, SYMBOLS, CHARACTERS AND DIAGONALS. IF HEATED-IN-PLACE IS USED, IT SHALL BE PAID FOR USING THE EXTRUDED THERMOPLASTIC PAY ITEM.

F) ALL BICYCLE LANE SYMBOLS SHALL BE HEATED-IN-PLACE THERMOPLASTIC. SYMBOLS SHALL BE PAID FOR USING THE HEATED-IN-PLACE PAY ITEM.

G) SEE ROADWAY PLANS FOR ALTERNATE CURB RAMP DESIGNS WHEN INDICATED ON PAVEMENT MARKING DETAIL SHEETS.



PAVEMENT MARKING SCHEDULE



|     |                          |                    |     |                        |                     |
|-----|--------------------------|--------------------|-----|------------------------|---------------------|
| T2  | WHITE SOLID LANE LINE    | THERMOPLASTIC (4") | T46 | WHITE CROSSWALK LINE   | THERMOPLASTIC (8")  |
| T3  | 10' WHITE SKIP           | THERMOPLASTIC (4") | T61 | WHITE STOPBAR          | THERMOPLASTIC (24") |
| T4  | 3'-9'/SP WHITE MINISKIP  | THERMOPLASTIC (4") | T70 | LEFT TURN ARROW        | THERMOPLASTIC       |
| T5  | 2'-6'/SP WHITE MINISKIP  | THERMOPLASTIC (4") | T71 | RIGHT TURN ARROW       | THERMOPLASTIC       |
| T10 | YELLOW EDGELINE          | THERMOPLASTIC (4") | T72 | STRAIGHT ARROW         | THERMOPLASTIC       |
| T14 | 2'-6'/SP YELLOW MINISKIP | THERMOPLASTIC (4") | T77 | U-TURN ARROW           | THERMOPLASTIC       |
| T40 | WHITE GORELINE           | THERMOPLASTIC (8") | T90 | BICYCLE SYMBOL         | THERMOPLASTIC       |
| T41 | WHITE DIAGONAL           | THERMOPLASTIC (8") | T91 | BICYCLE STRAIGHT ARROW | THERMOPLASTIC       |
| T42 | YELLOW DIAGONAL          | THERMOPLASTIC (8") |     |                        |                     |

PLAN PREPARED BY: RS&H

DREW MORROW, PE PROJECT ENGINEER  
JASON M. TALLEY, PE PROJECT DESIGNER

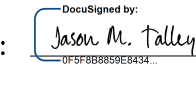



|   |                    |
|---|--------------------|
| TIP NO.<br>U-5798A  | SHEET NO.<br>PMP-2 |
| APPROVED:  |                    |
| DATE: 1/16/2022   |                    |
| SEAL<br>   |                    |
| DOCUMENT NOT CONSIDERED FINAL<br>UNLESS ALL SIGNATURES COMPLETED                              |                    |

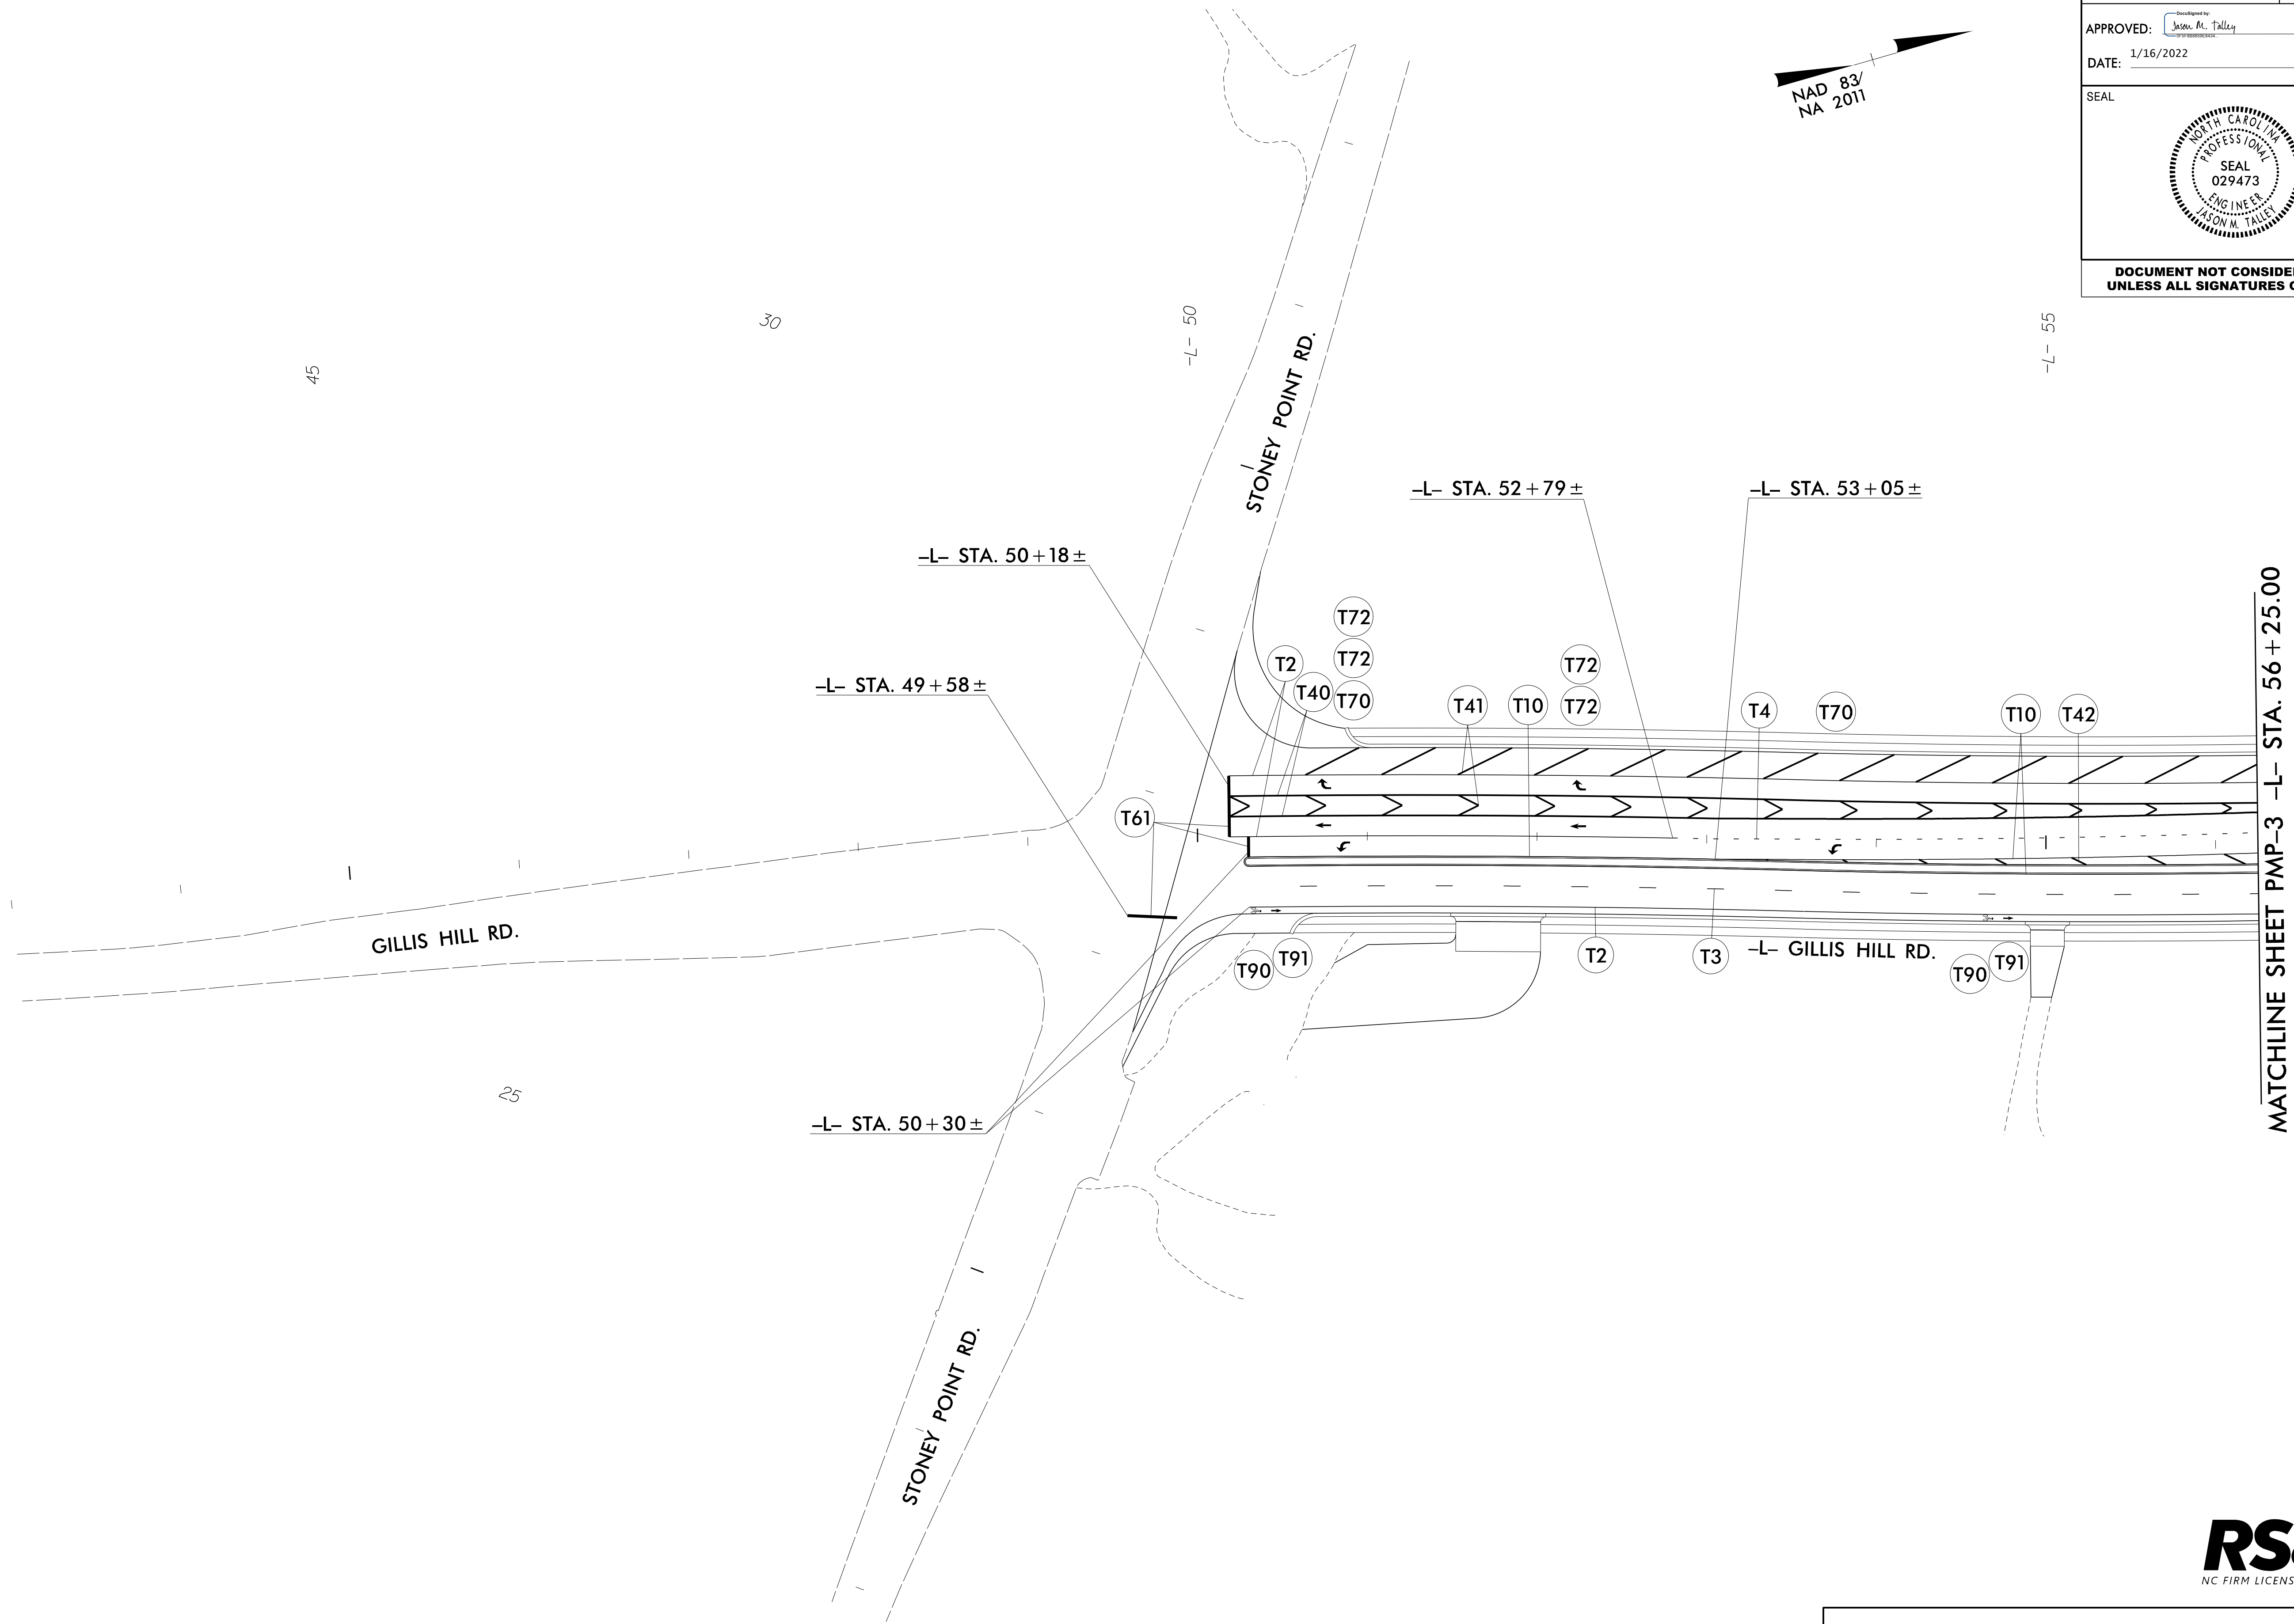
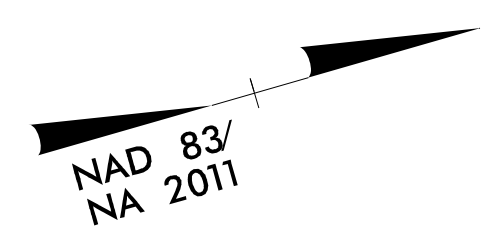


12/20/2021  
R:\Triffic\Delinect\U5798A\_pmp\_prop\_dtl.dgn  
User:McLaughR



# PAVEMENT MARKING DETAIL
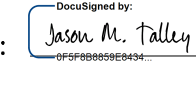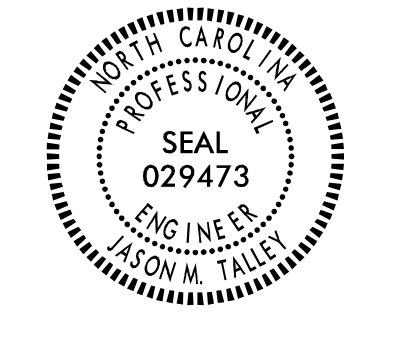
|   |                    |
|---|--------------------|
| TIP NO.<br>U-5798A  | SHEET NO.<br>PMP-3 |
| APPROVED:  |                    |
| DATE: 1/16/2022   |                    |
| SEAL<br>   |                    |
| DOCUMENT NOT CONSIDERED FINAL<br>UNLESS ALL SIGNATURES COMPLETED                              |                    |

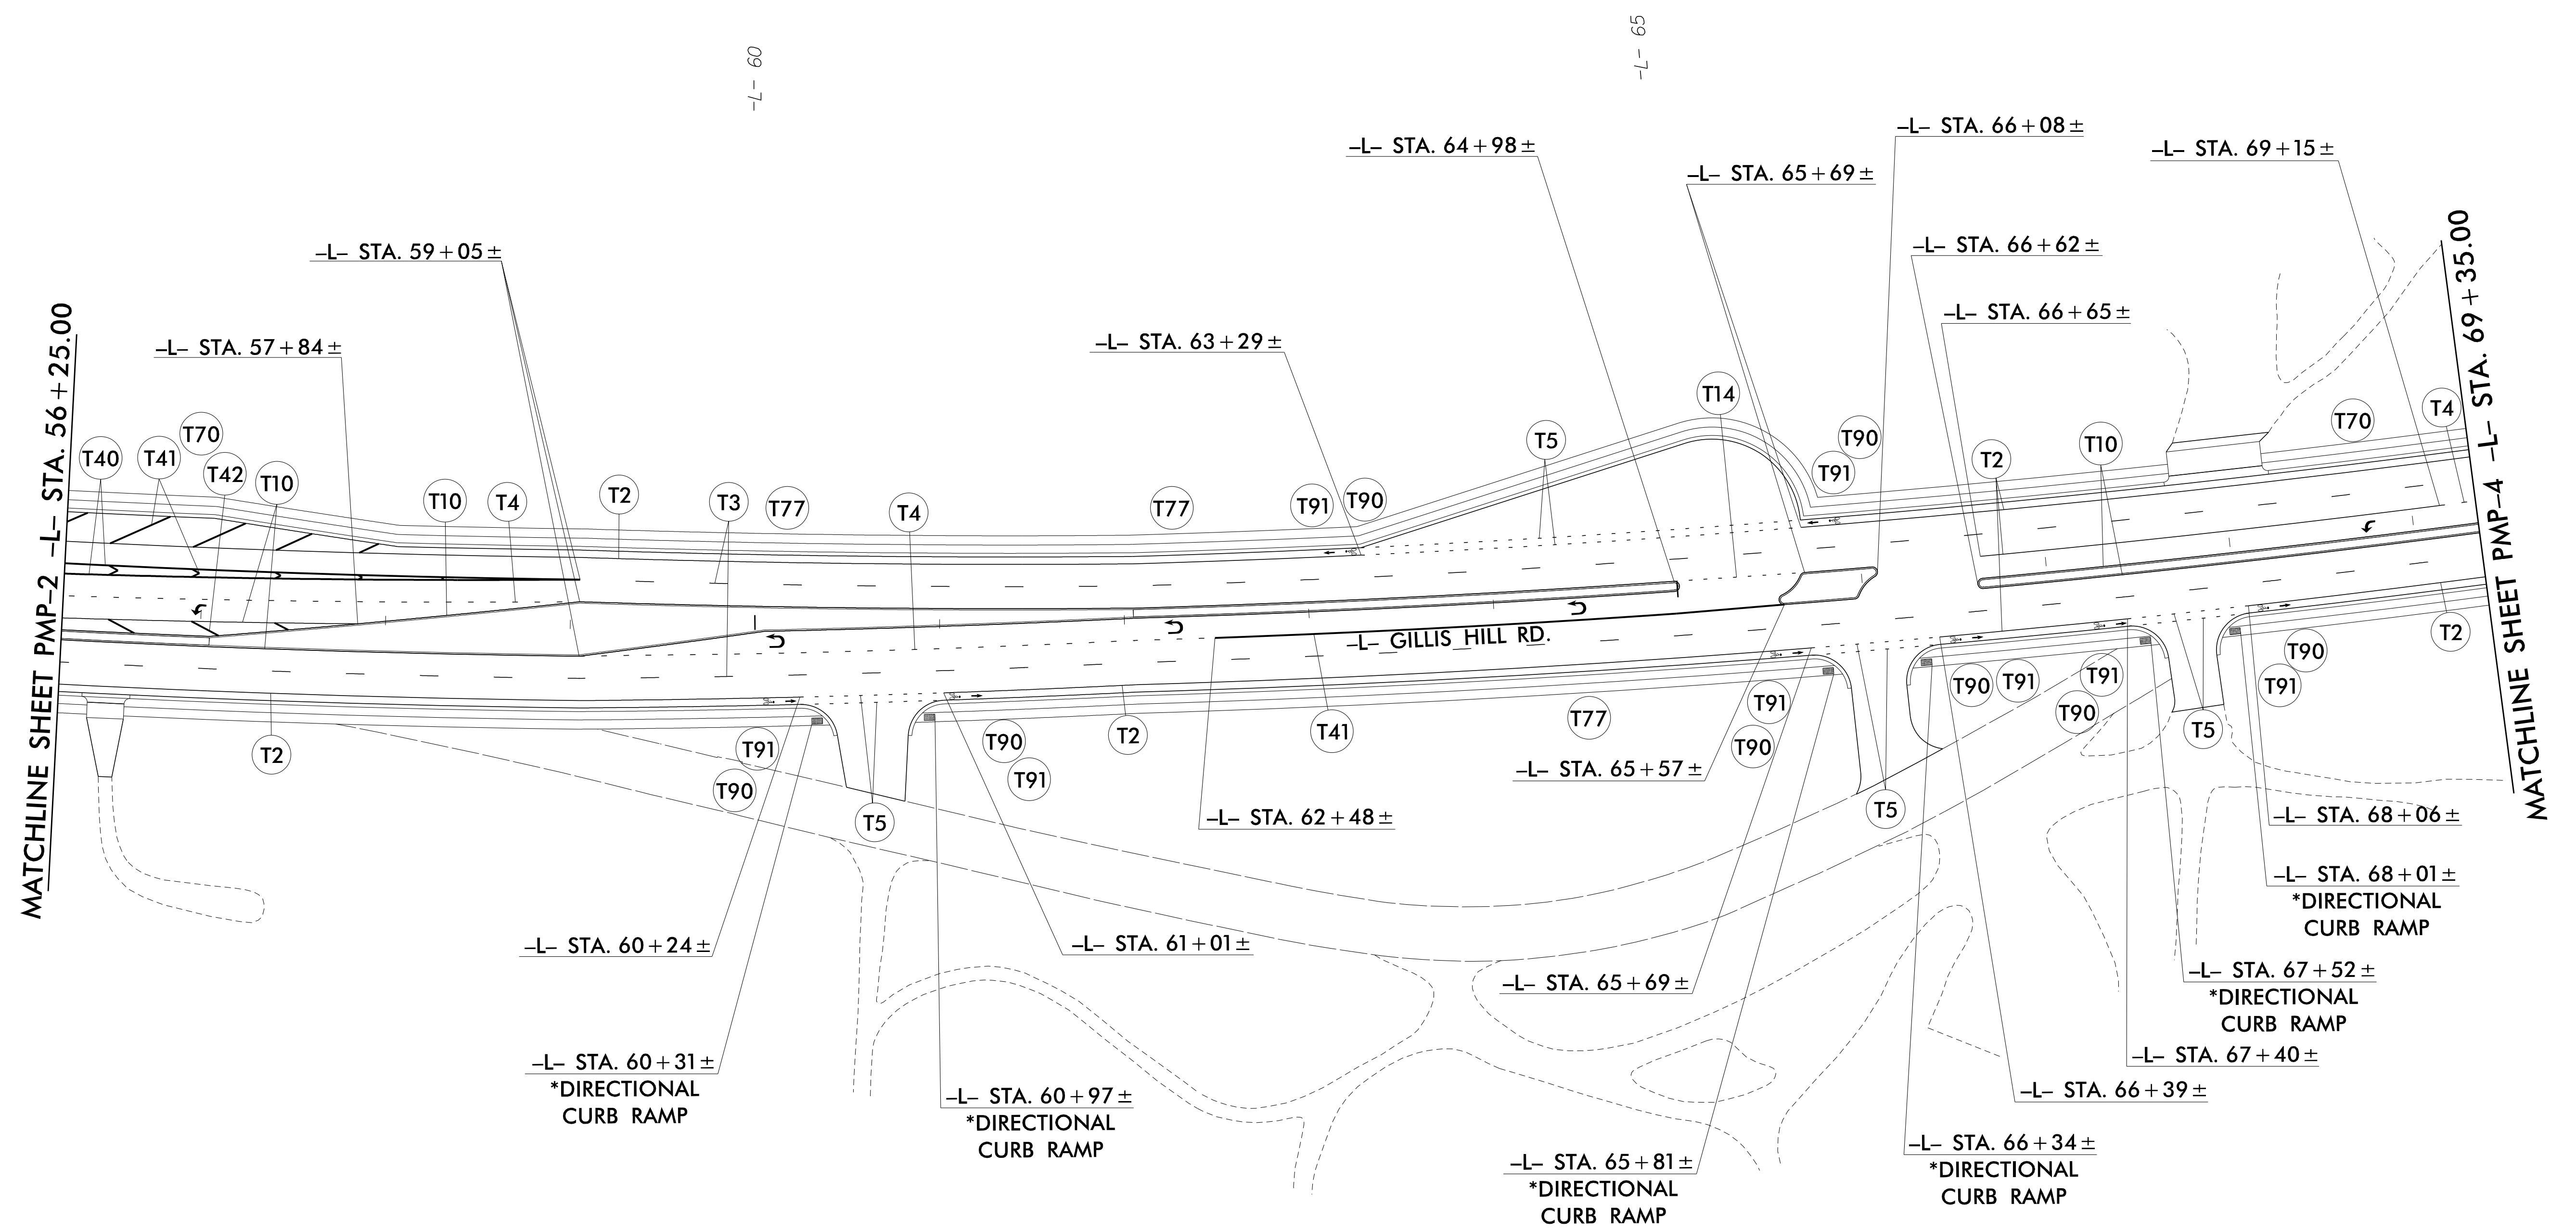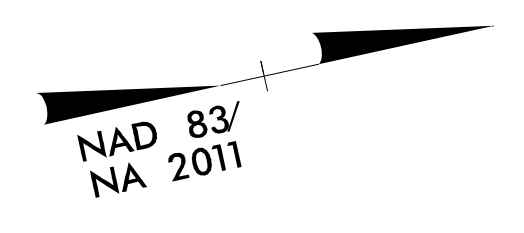



\*SEE ROADWAY PLANS FOR DIRECTIONAL CURB RAMP DETAIL.

12/20/2021  
R:\Traffic\Delinect\U5798A\_pmp\_prop\_dtl\_02.dgn  
User:McLaughR





**PAVEMENT MARKING DETAIL**

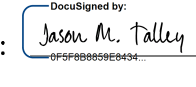

|   |                    |
|---|--------------------|
| TIP NO.<br>U-5798A  | SHEET NO.<br>PMP-4 |
| APPROVED:  |                    |
| DATE: 1/16/2022   |                    |
| SEAL<br>   |                    |
| DOCUMENT NOT CONSIDERED FINAL<br>UNLESS ALL SIGNATURES COMPLETED                              |                    |



NAD 83  
NA 2011

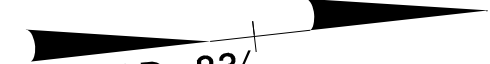
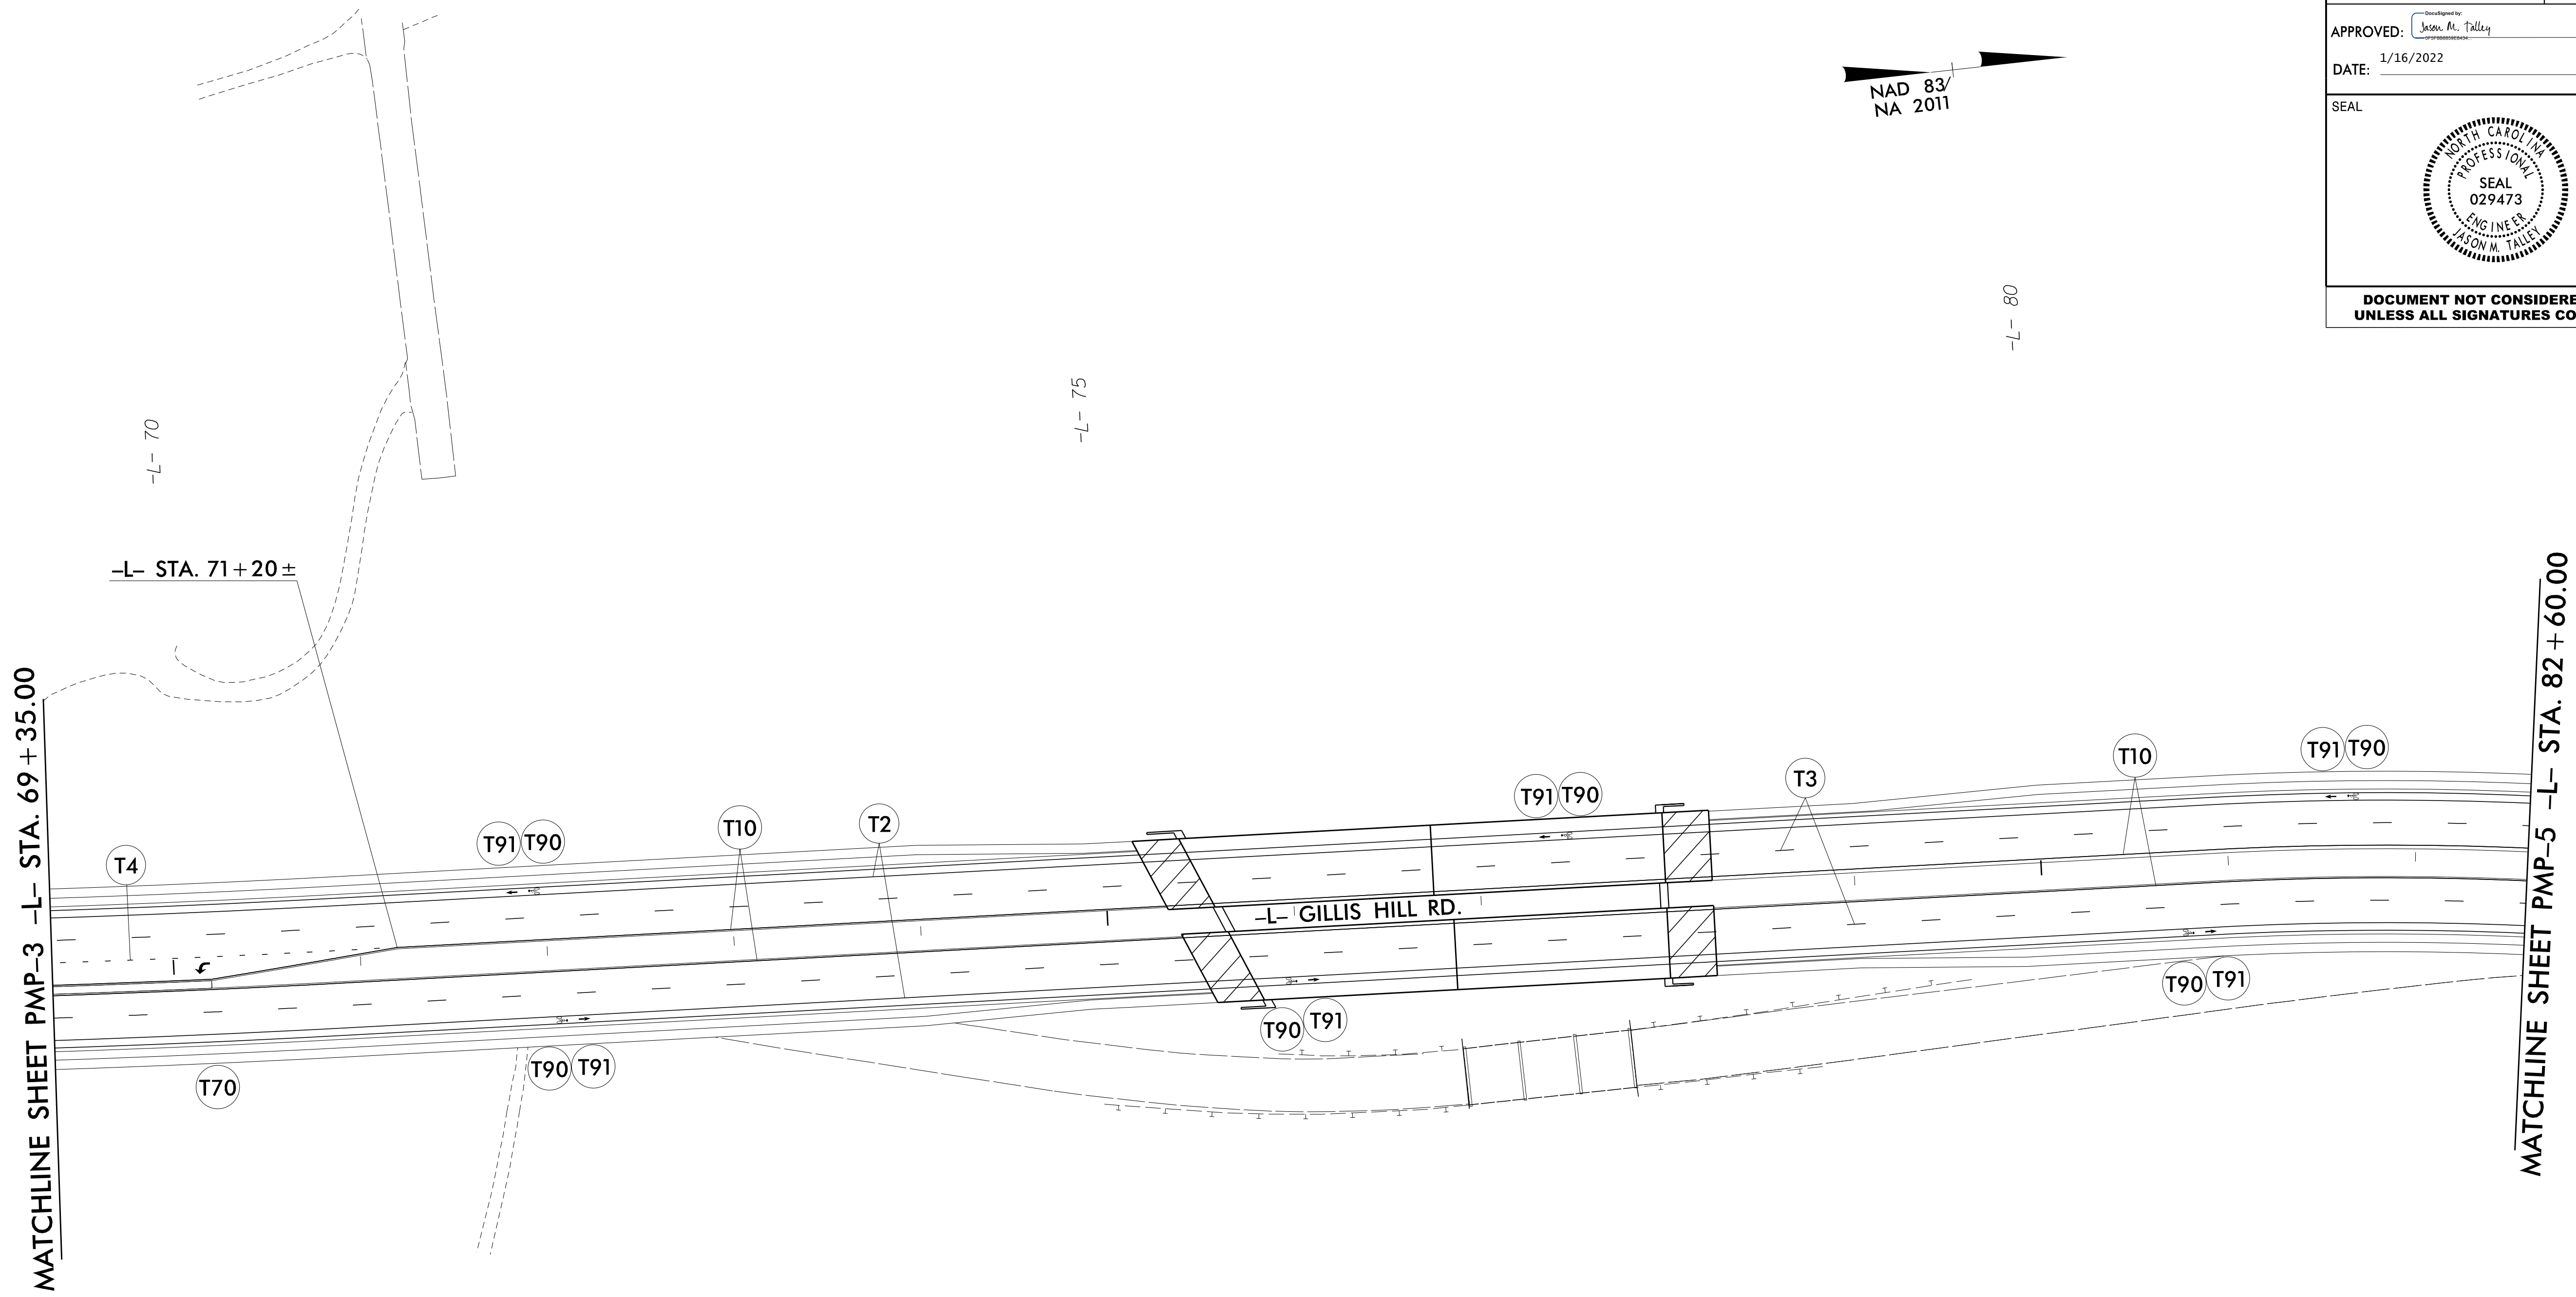



12/20/2021  
R:\Triffic\Delinect\U5798A\_pmp\_prop\_dtl\_03.dgn  
User:McLaughR



**PAVEMENT MARKING DETAIL**
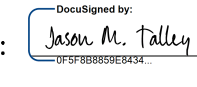
|   |                    |
|---|--------------------|
| TIP NO.<br>U-5798A  | SHEET NO.<br>PMP-5 |
| APPROVED:  |                    |
| DATE: 1/16/2022   |                    |
| SEAL<br>   |                    |
| DOCUMENT NOT CONSIDERED FINAL<br>UNLESS ALL SIGNATURES COMPLETED                              |                    |

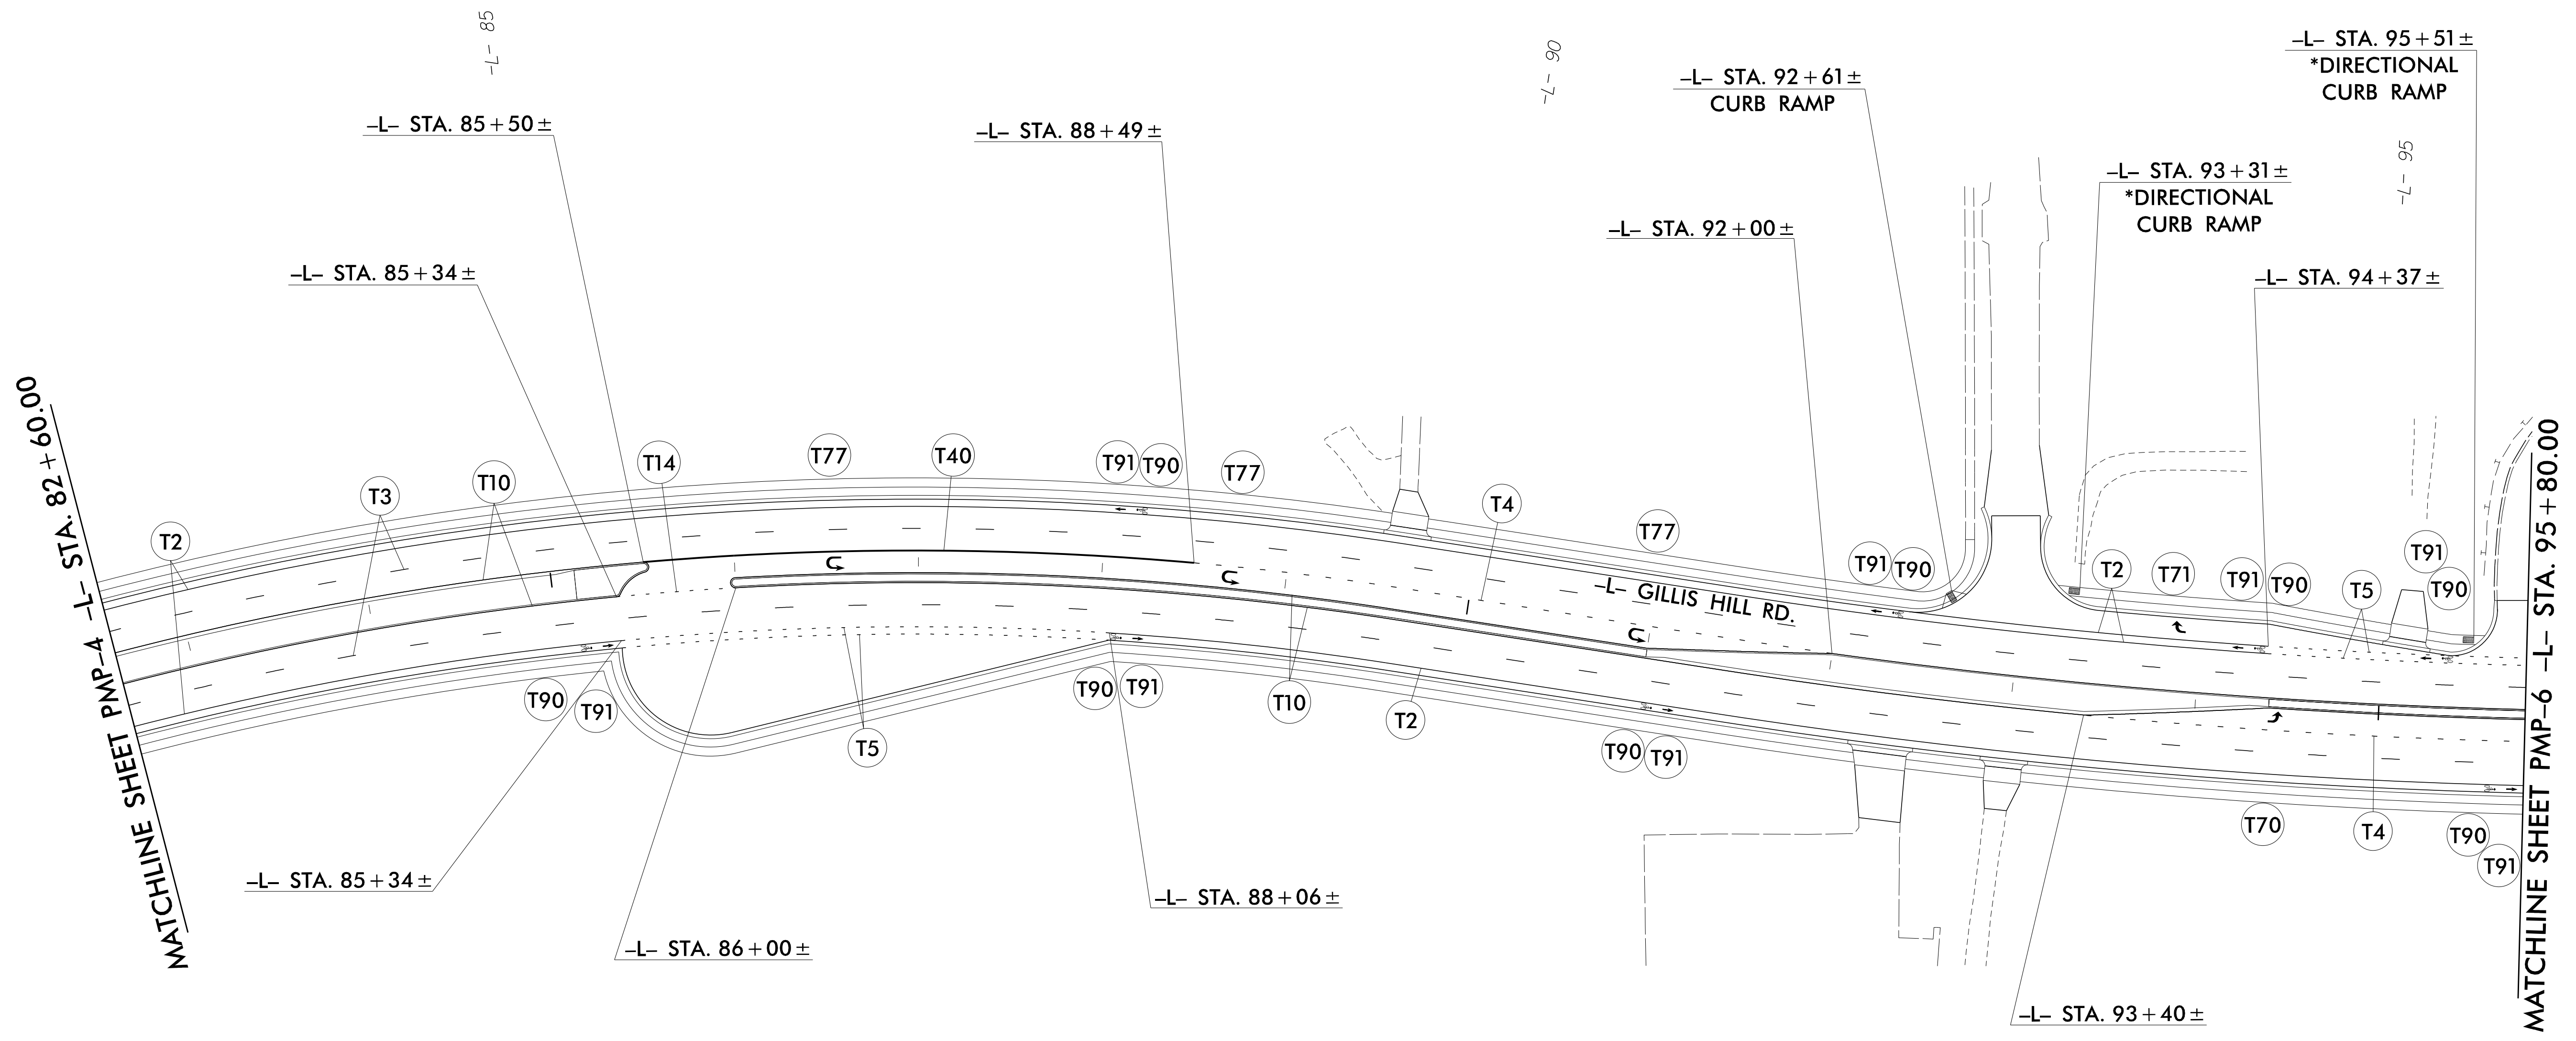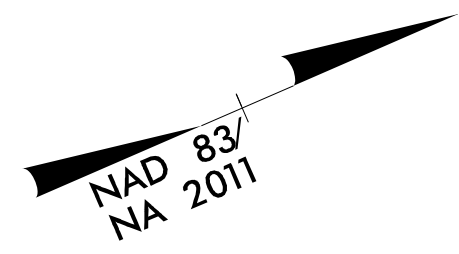



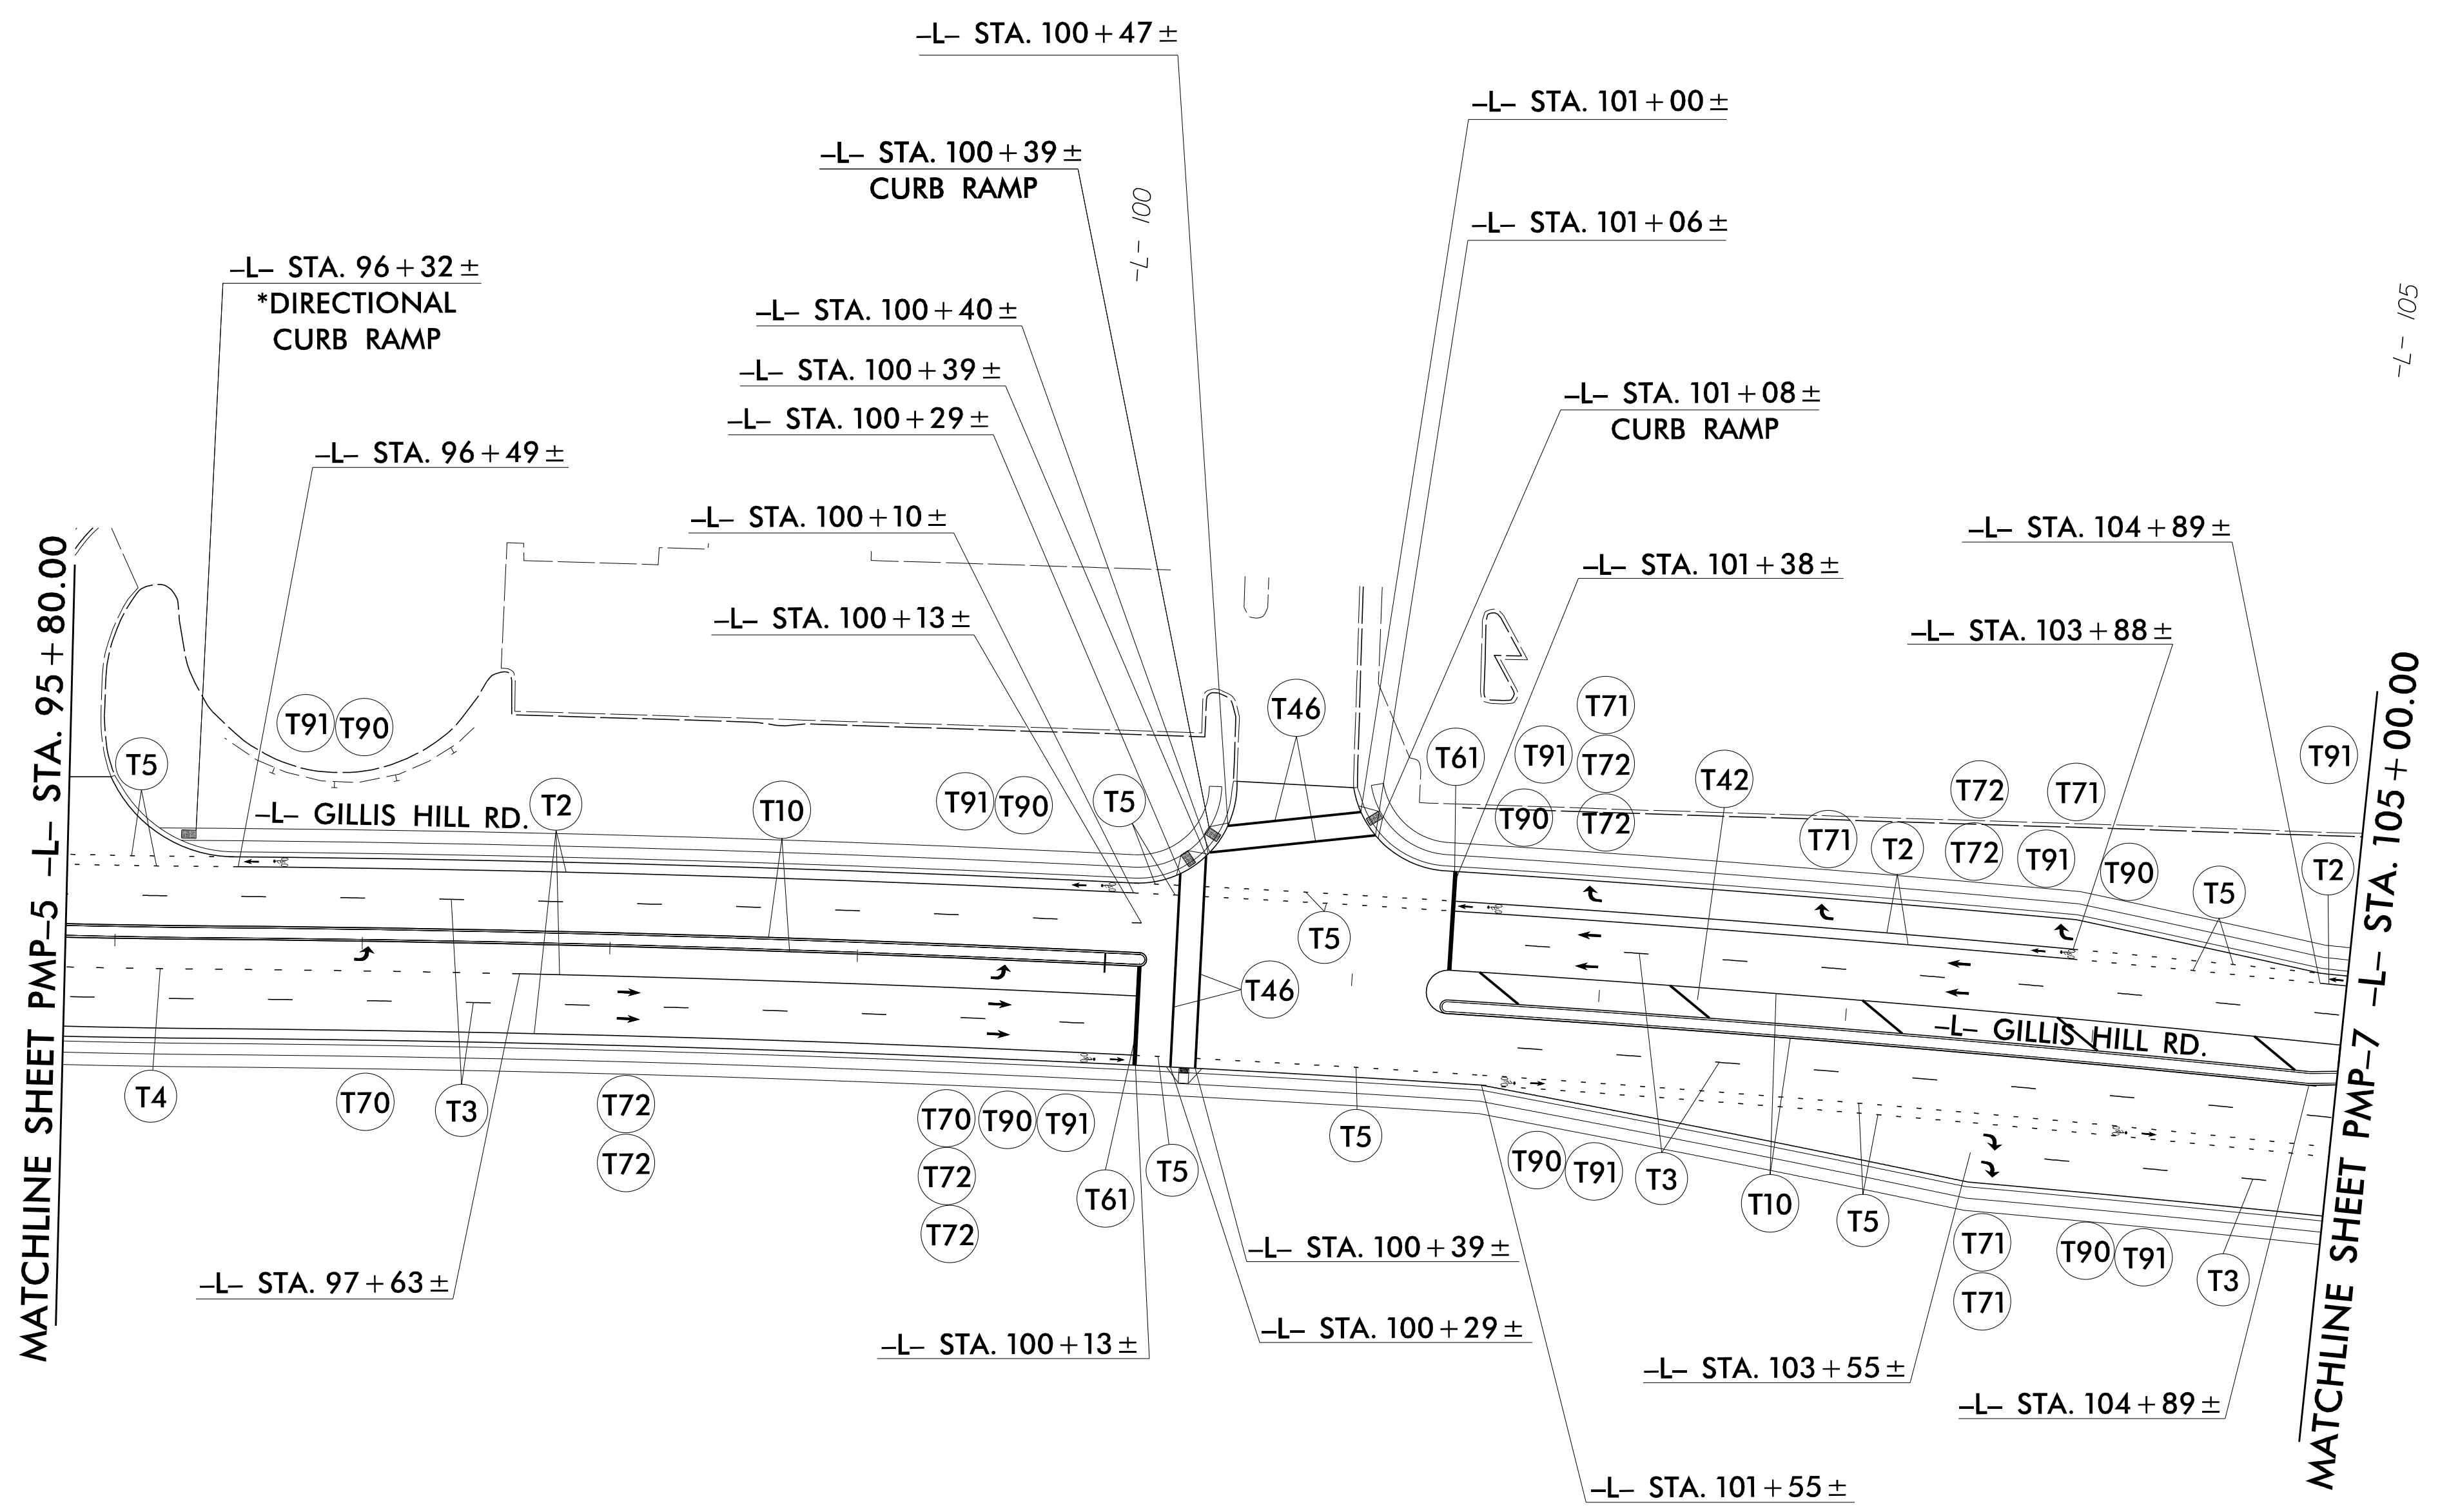
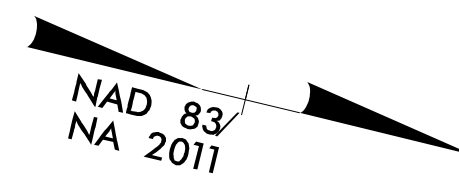
\*SEE ROADWAY PLANS FOR  
DIRECTIONAL CURB RAMP DETAIL.

**PAVEMENT MARKING DETAIL**

12/20/2021  
R:\Triffic\Delinect\U5798A\_pmp\_prp\_dtl\_04.dgn  
User:McLaughlin

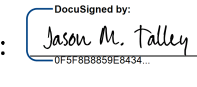

|   |                    |
|---|--------------------|
| TIP NO.<br>U-5798A  | SHEET NO.<br>PMP-6 |
| APPROVED:  |                    |
| DATE: 1/16/2022   |                    |
| SEAL<br>   |                    |
| DOCUMENT NOT CONSIDERED FINAL<br>UNLESS ALL SIGNATURES COMPLETED                              |                    |



\*SEE ROADWAY PLANS FOR DIRECTIONAL CURB RAMP DETAIL.

12/20/2021  
R:\Triffic\Delinect\U5798A\_pmp\_prop\_dtl\_05.dgn  
User:McLaughlin





# PAVEMENT MARKING DETAIL





**DOCUMENT NOT CONSIDERED FINAL  
UNLESS ALL SIGNATURES COMPLETED**

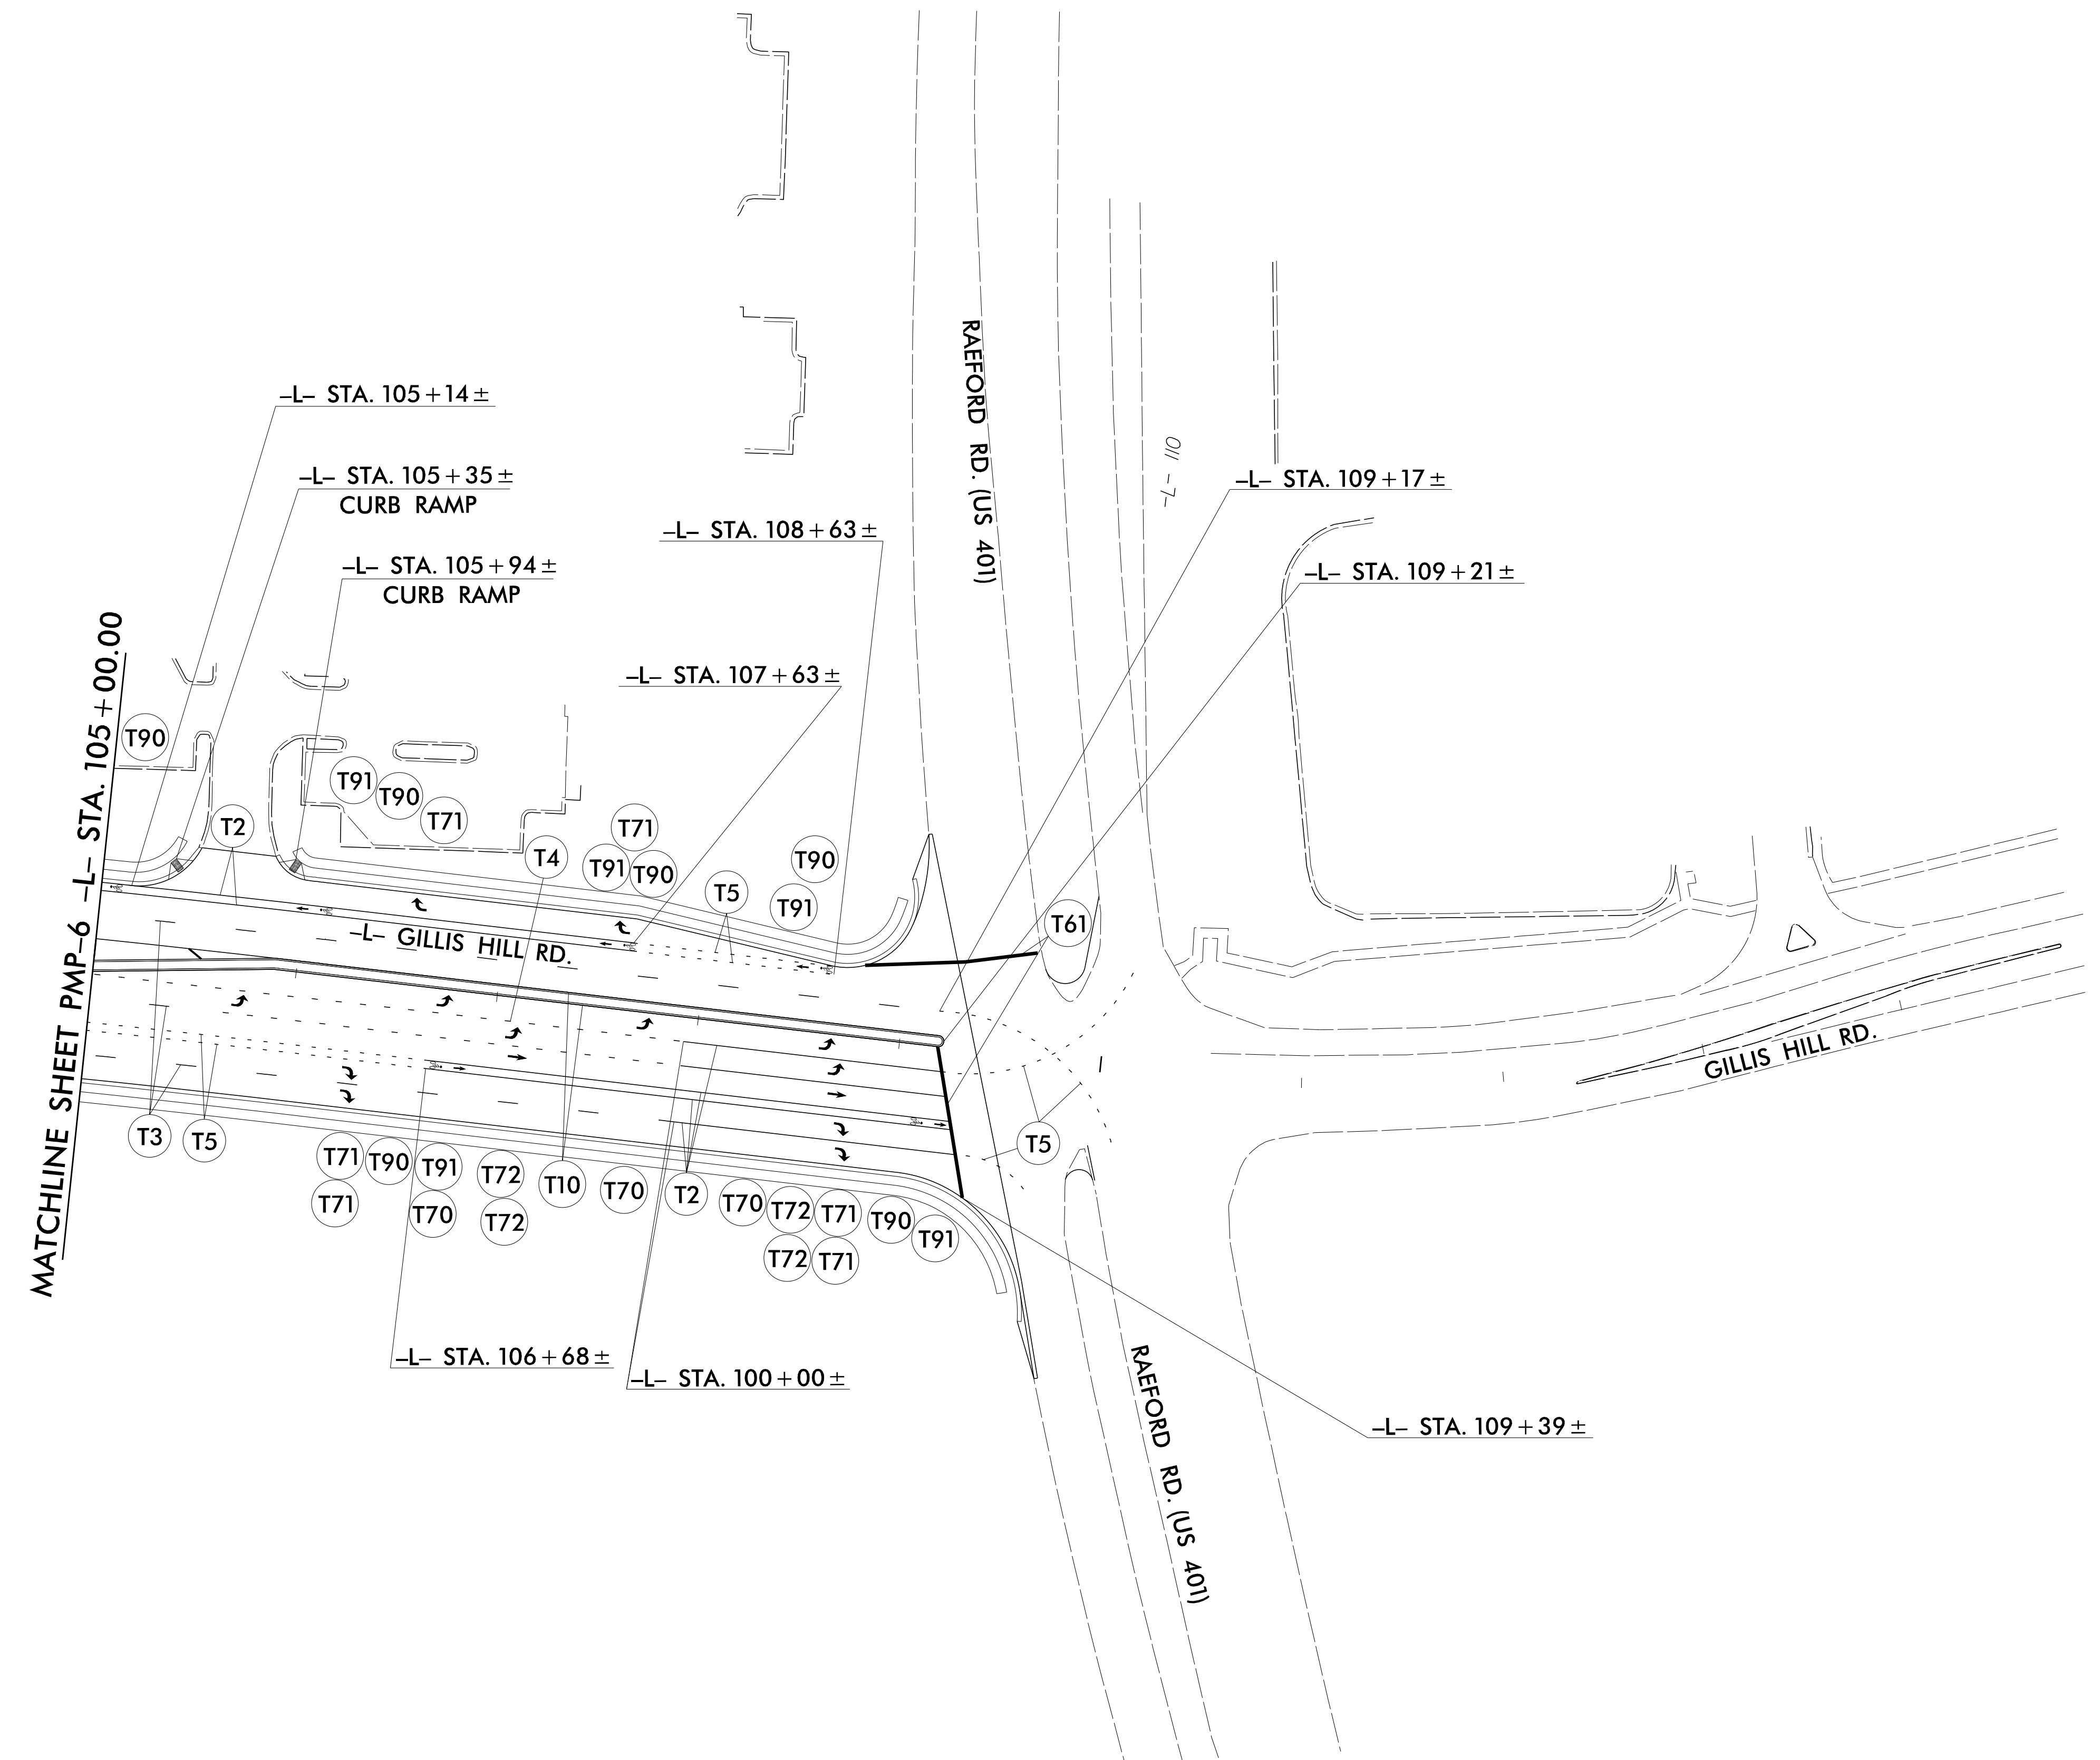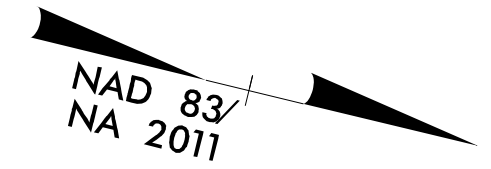

12/20/2021  
 R:\Triffic\Delinect\U5798A\_pmp\_prop\_dtl\_06.dgn  
 User:McLaughR



**PAVEMENT MARKING DETAIL**