
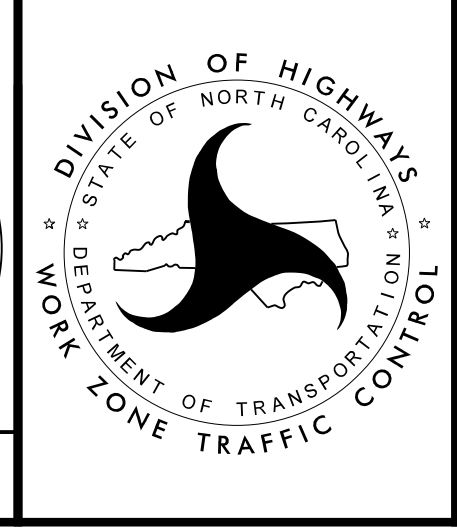


REVISIONS

PLOT DRIVER: NCDOT\_pdf\_color\_eng\_50.plt  
 USER: BSCOTT  
 DATE: 1/14/2022  
 TIME: 9:40:21 AM  
 FILE: p:\p\h\p\users\01\h\p\US\_East\_01\Documents\3322\1032846\16.0\_CAD\_BIM\6.2\_WIP\Traffic\TrafficControl\TCP\Sfr\330078\330078\_TC\_TMP-06.dgn

**NOTES:**  
 1. THIS DETAIL SHEET ALSO APPLIES TO THE WB TRAFFIC DIRECTION & WORK AREA.  
 2. SEE SHEETS TMP-8 THRU TMP-11 FOR APPLICABLE DETOUR ROUTES.

APPROVED: *Michael T. Rzepka*  
 DATE: 1/14/2022  
 SEAL

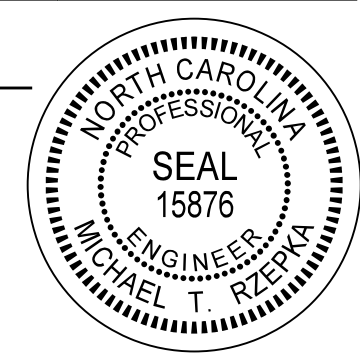

**BRIDGE # 330078**  
**BRIDGE WORK ON**  
**I-40 OUTSIDE LANES**

**DOCUMENT NOT CONSIDERED FINAL**  
**UNLESS ALL SIGNATURES COMPLETED**