

CMS 1

MESSAGE NO. 1	MESSAGE NO. 2
US 52 S EXIT CLOSED	FOLLOW DETOUR AHEAD

CHANGEABLE MESSAGE SIGN

CMS 2


MESSAGE NO. 1	MESSAGE NO. 2
US 52 SOUTH DETOUR	USE EXIT 193C

CHANGEABLE MESSAGE SIGN

CMS 3 & 4


MESSAGE NO. 1	MESSAGE NO. 2
US 52 S DETOUR <-----	US 52 S DETOUR <-----

CHANGEABLE MESSAGE SIGN

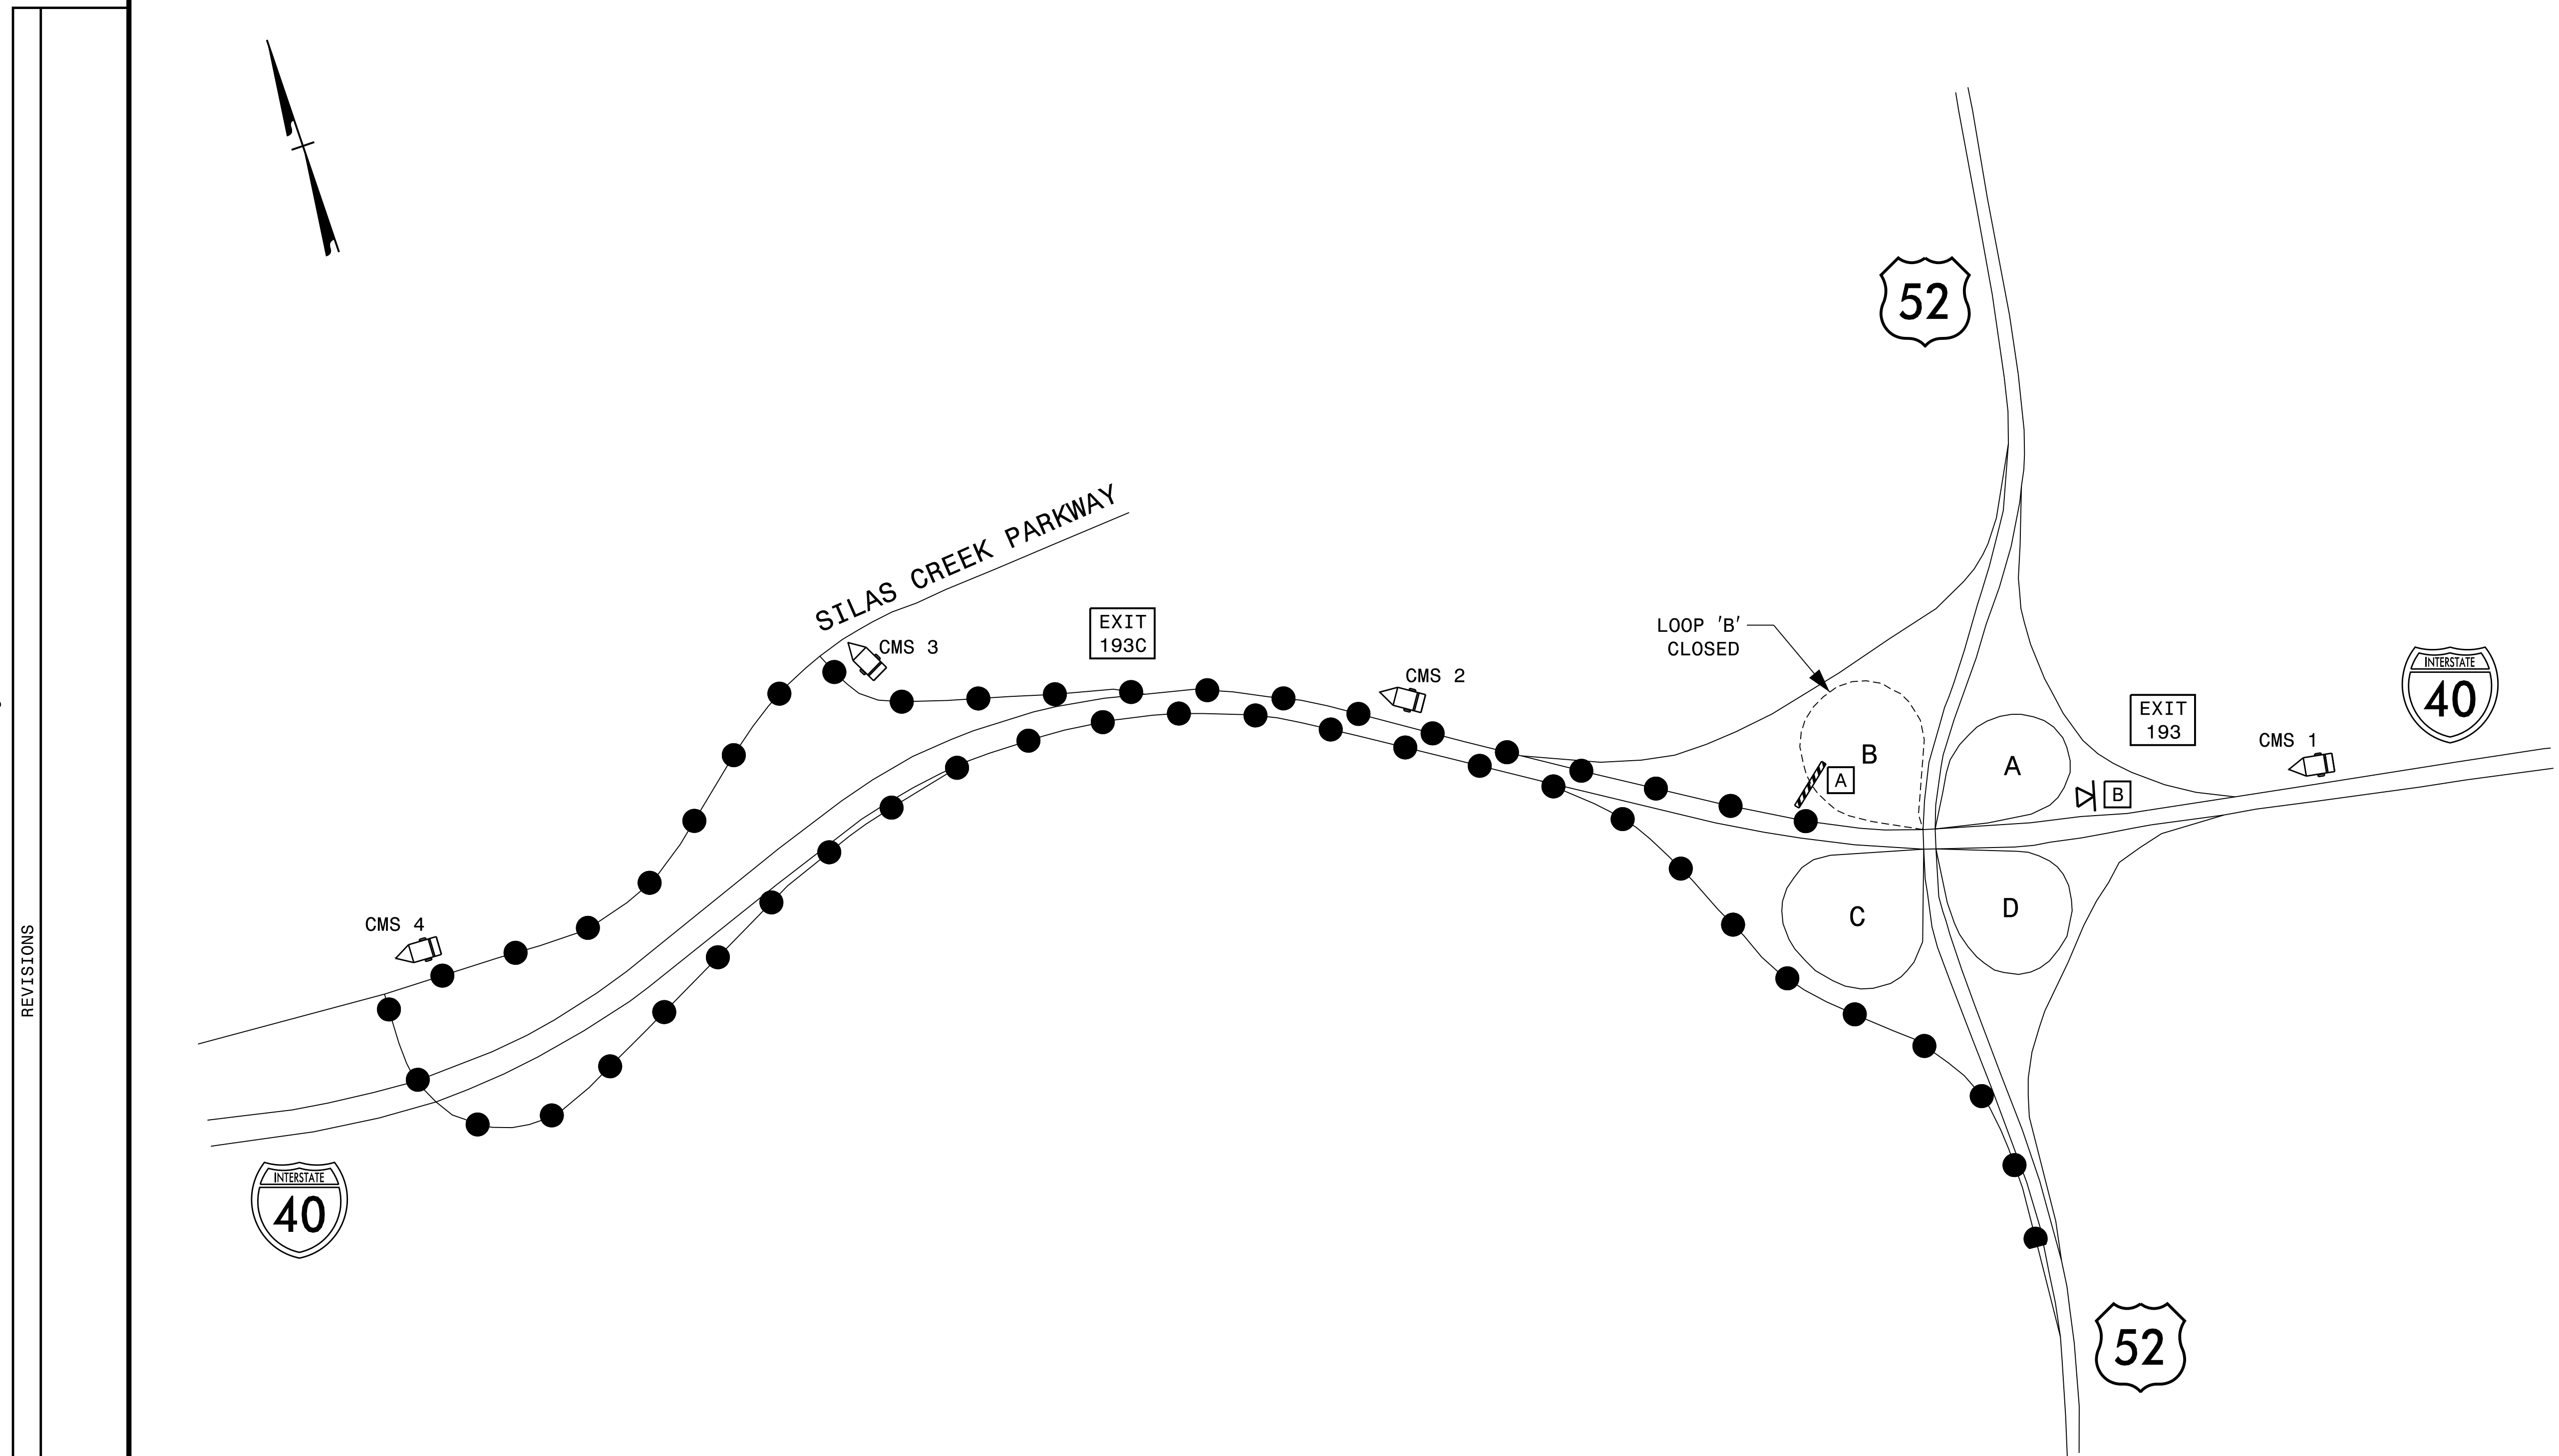

PLOT DRIVER: NCDOT_pdf_color_eng_50.plt PENTABLE: NCDOT_tcp.tbl
 USER: BSCOTT DATE: 1/14/2022 TIME: 1:46:57 PM
 FILE: p:\pwhdr\users\01\hdr\US_East_01\Documents\3322\1032846\6.0_CAD_BIM\6.2_WIP\Traffic\TrafficControl\TCP_Sr+330078_330078_TC_TMP-09.dgn

REVISIONS

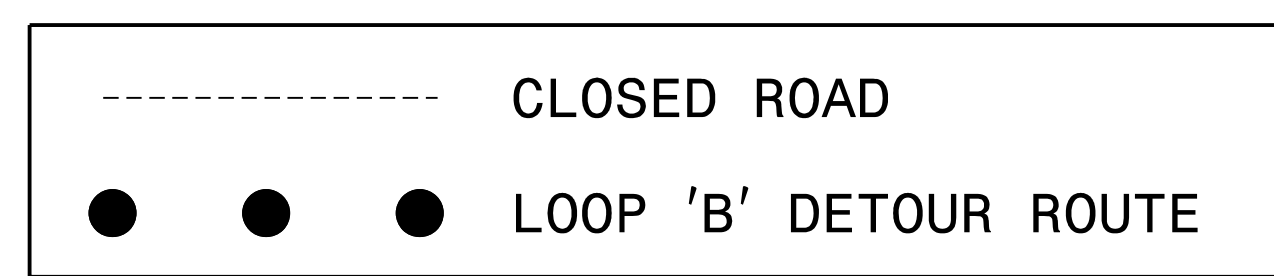


- NOTES:
1. CMS PLACEMENT & MESSAGE AT THE DISCRETION OF THE ENGINEER.
 2. DELINEATE CMS BOARD WITH DRUMS.


APPROVED: *Michael T. Rzepka*

DATE: 1/14/2022

SEAL

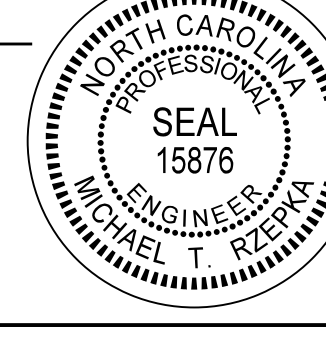

**DOCUMENT NOT CONSIDERED FINAL
UNLESS ALL SIGNATURES COMPLETED**

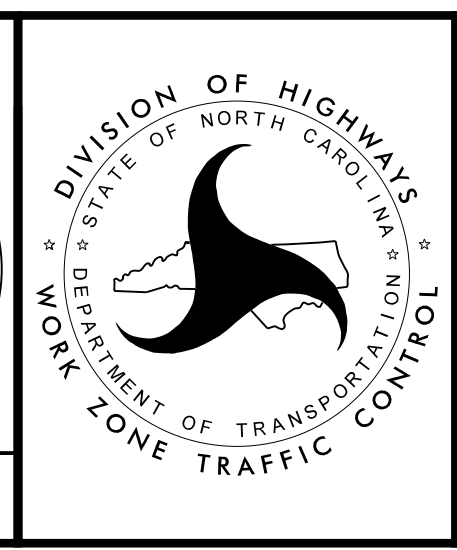

BRIDGE # 330078

US 52
LOOP 'B'
OVERNIGHT CLOSURE