
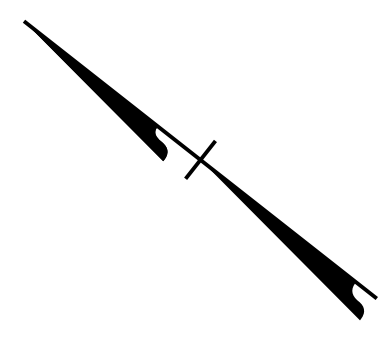
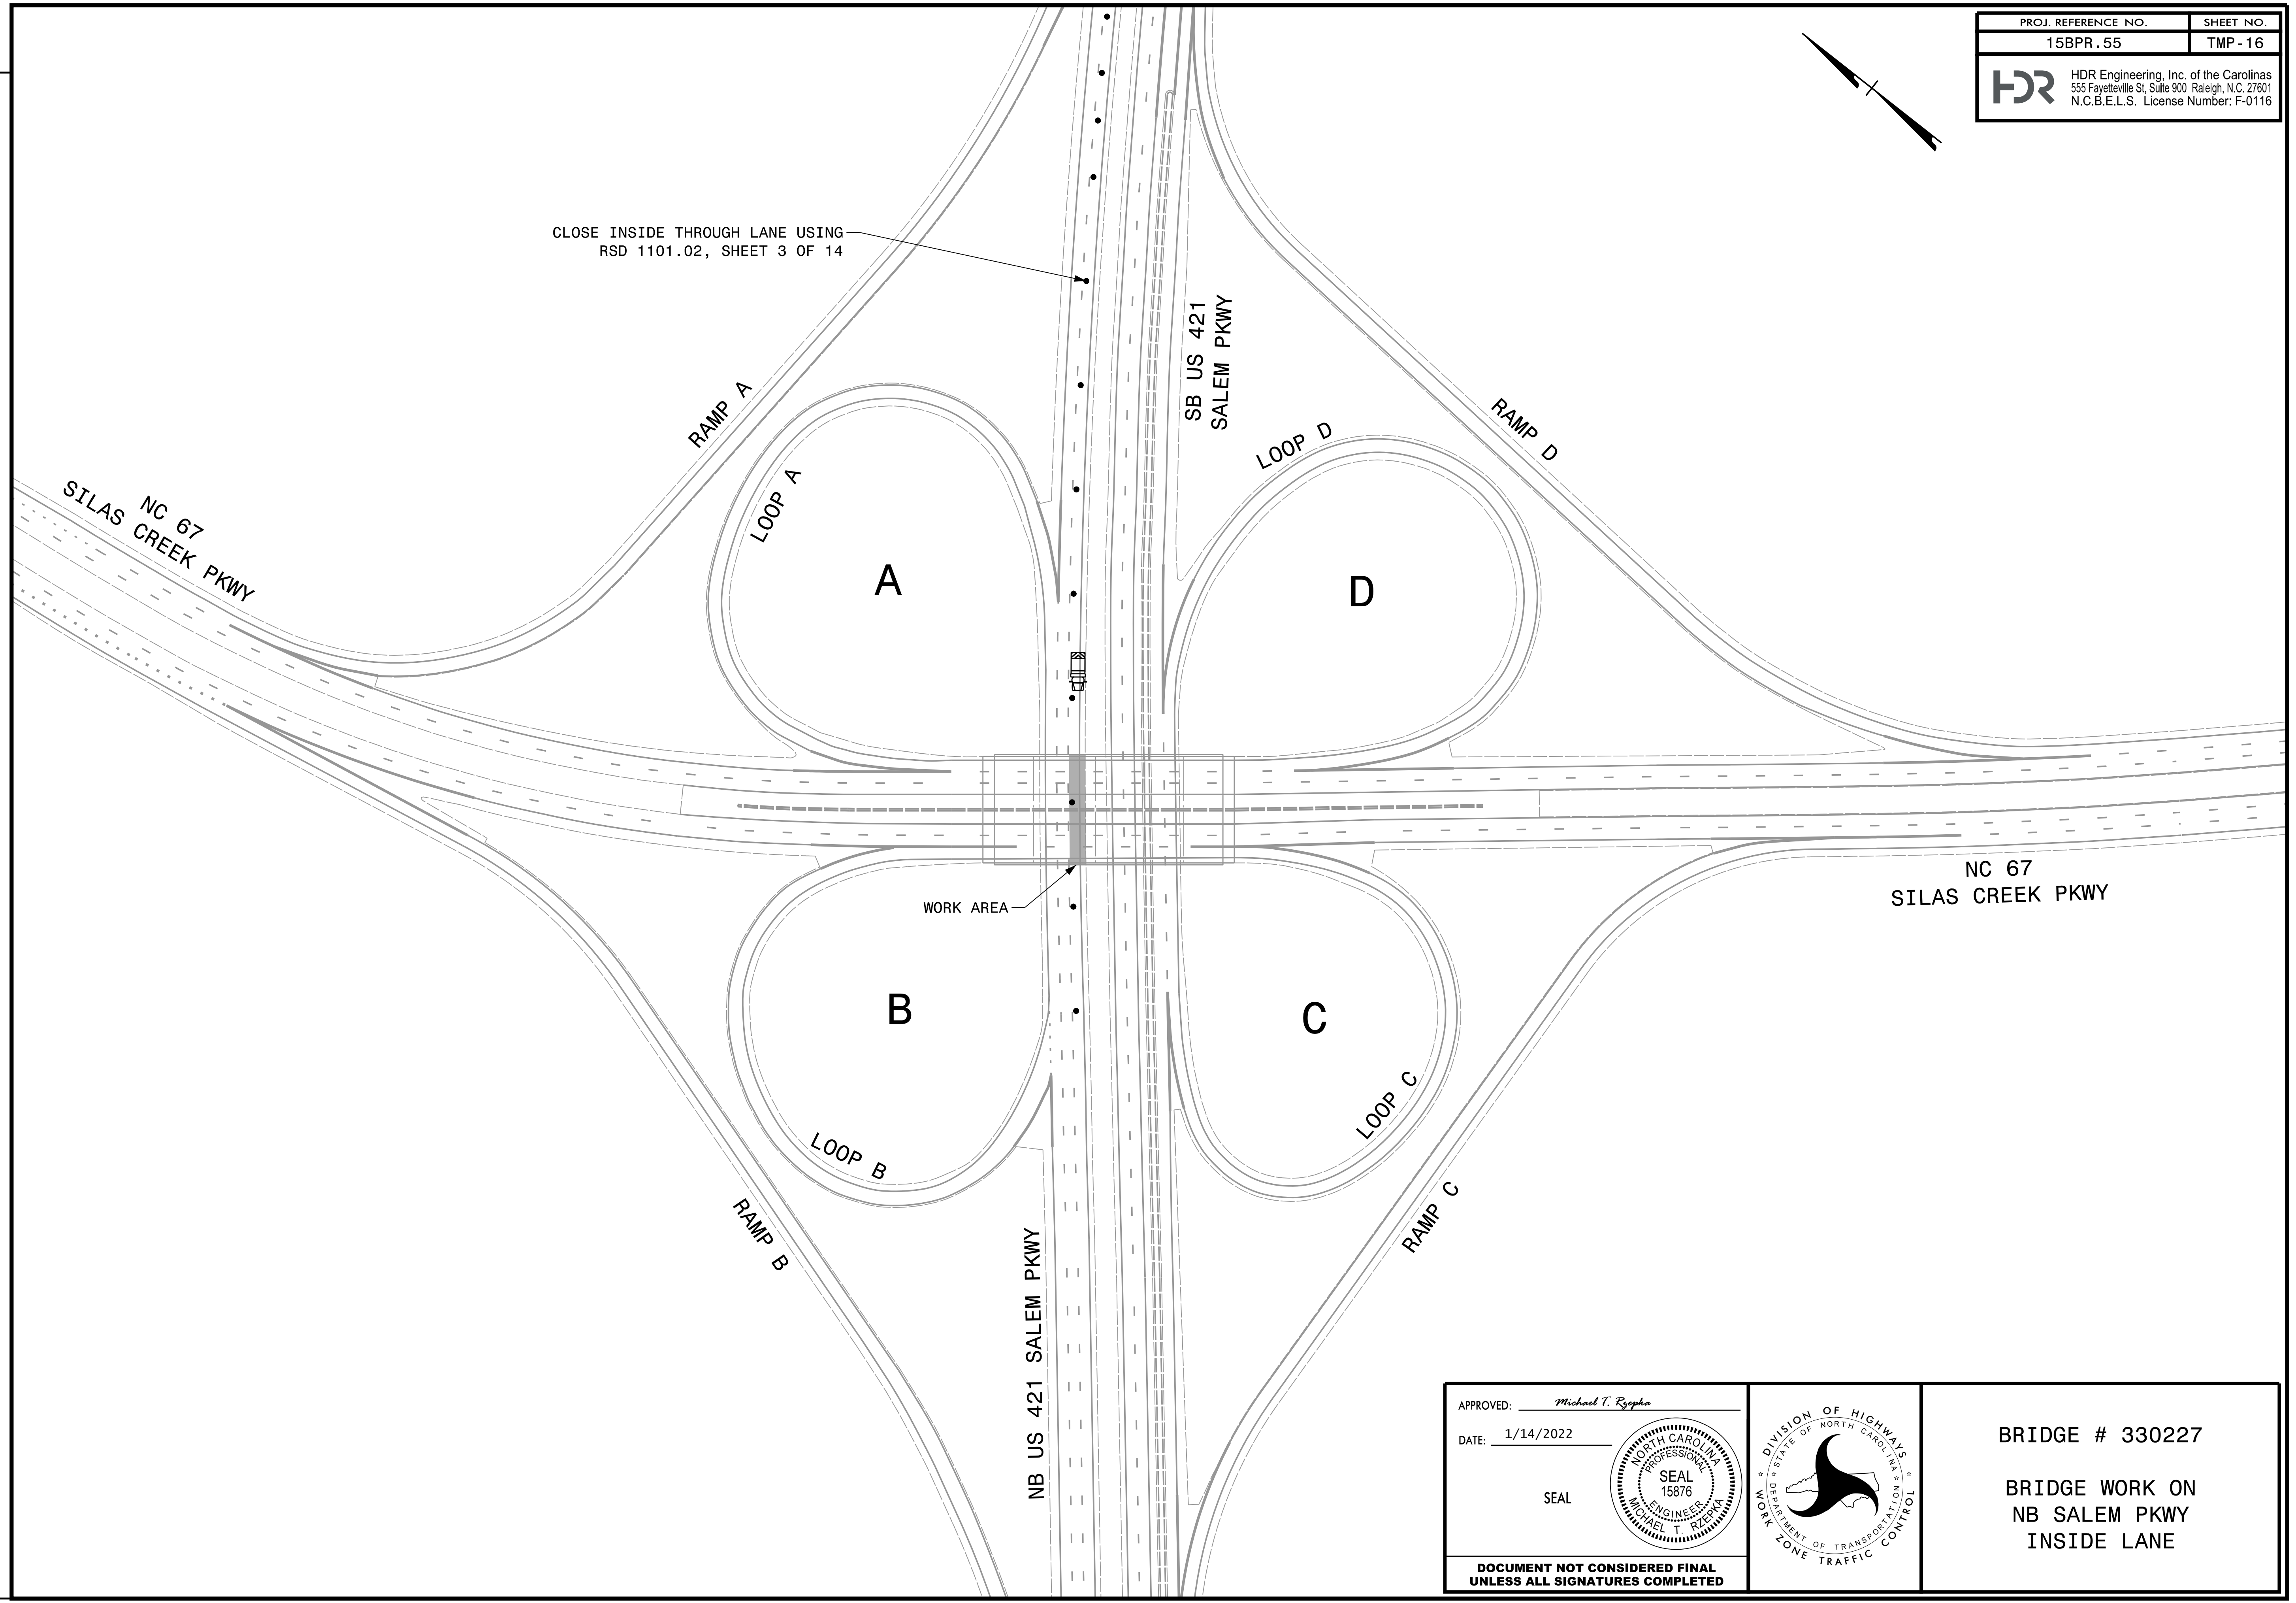


PROJ. REFERENCE NO.	SHEET NO.
15BPR.55	TMP-16
 HDR Engineering, Inc. of the Carolinas 555 Fayetteville St, Suite 900 Raleigh, N.C. 27601 N.C.B.E.L.S. License Number: F-0116	



CLOSE INSIDE THROUGH LANE USING
RSD 1101.02, SHEET 3 OF 14




REVISIONS

PLOT DRIVER: NCDOT_pdf_color_eng_50.pit PENTABLE: NCDOT_tcp.tbl
 USER: BSCOTT DATE: 1/14/2022 TIME: 9:41:33 AM
 FILE: p:\p\h\p\users\BSCOTT\US_East_01\Documents\3322\1032846\6.0_CAD_BIM\6.2_WIP\Traffic\TrafficControl\TCP_Shr*330227\330227_TC_TMP-16.dgn

APPROVED: *Michael T. Rzepka*

DATE: 1/14/2022

SEAL

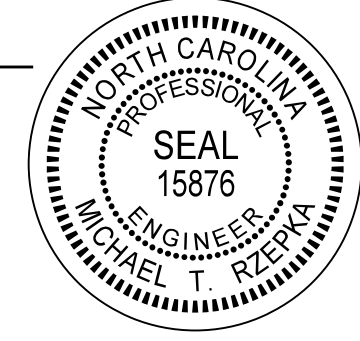

**DOCUMENT NOT CONSIDERED FINAL
UNLESS ALL SIGNATURES COMPLETED**



BRIDGE # 330227

BRIDGE WORK ON
NB SALEM PKWY
INSIDE LANE