
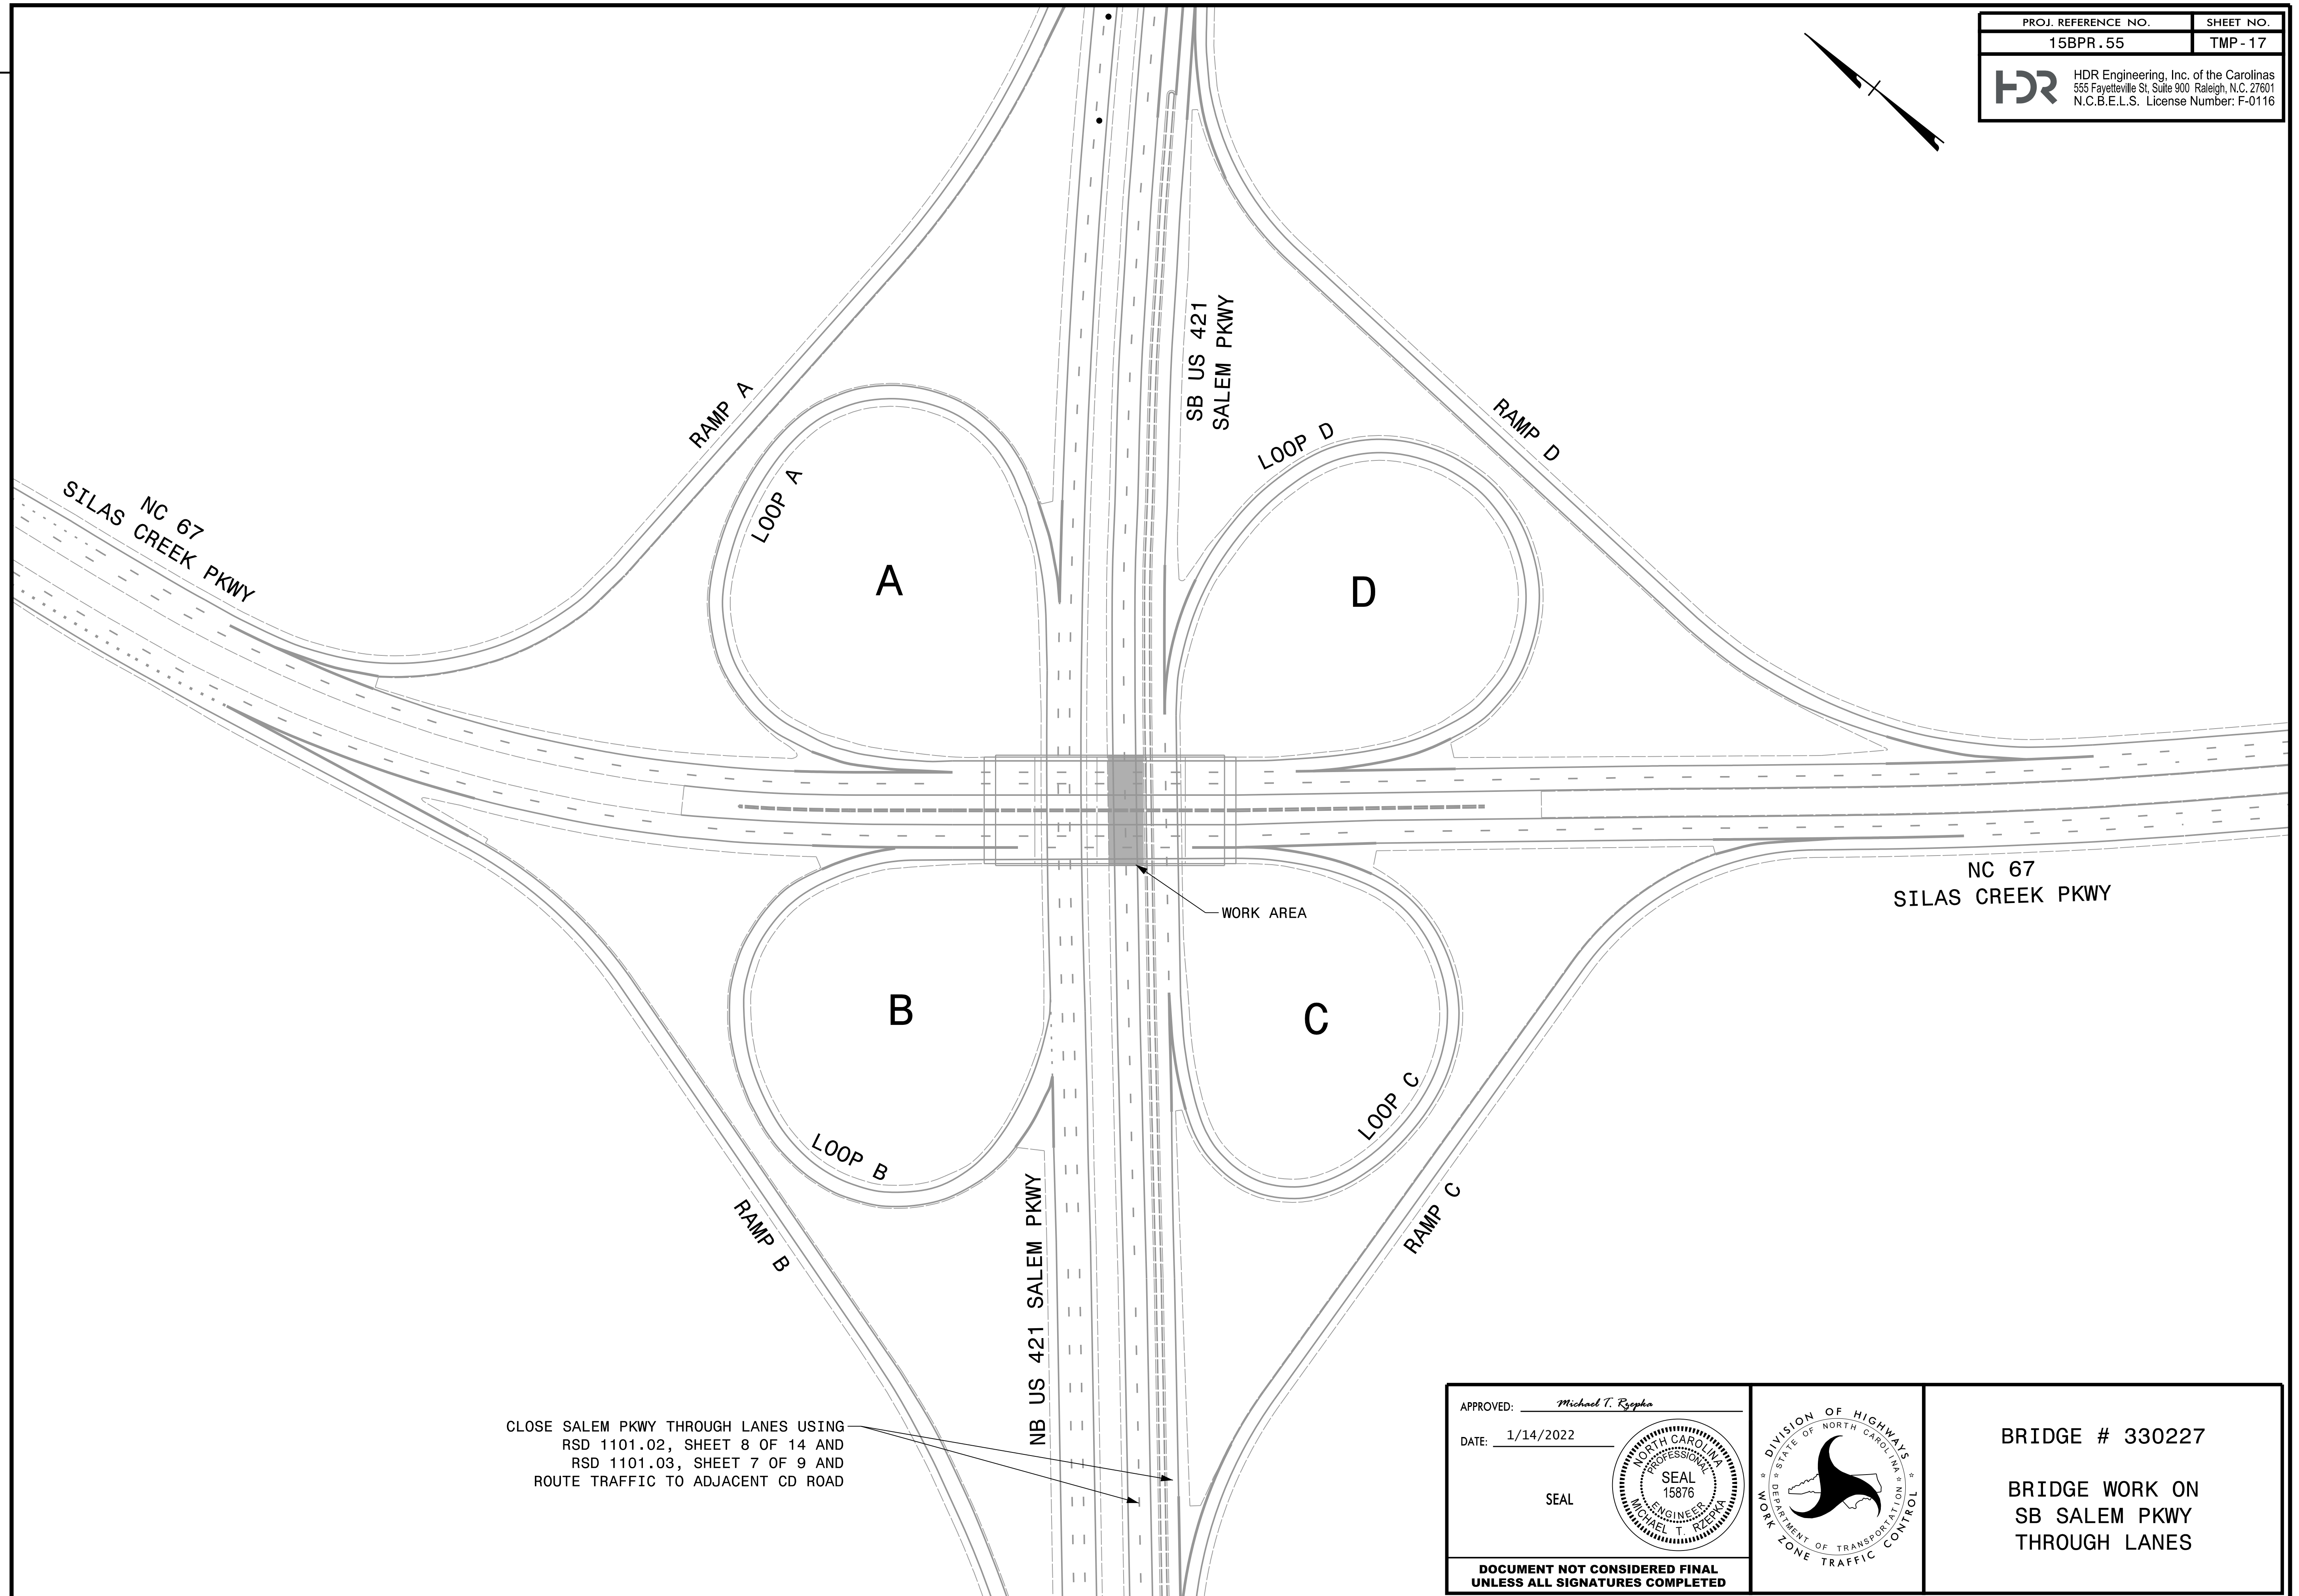
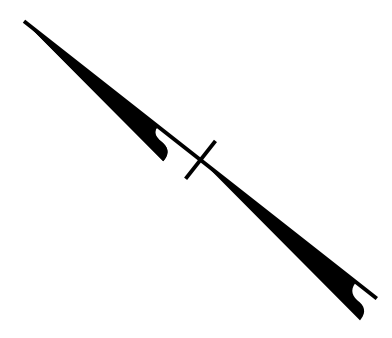


PROJ. REFERENCE NO.	SHEET NO.
15BPR.55	TMP-17
 HDR Engineering, Inc. of the Carolinas 555 Fayetteville St, Suite 900 Raleigh, N.C. 27601 N.C.B.E.L.S. License Number: F-0116	



REVISIONS


PLOT DRIVER: NCDOT_pdf_color_eng_50.plt PENTABLE: NCDOT_tcp.tbl
 USER: BSCOTT DATE: 1/14/2022 TIME: 9:41:41 AM
 FILE: p:\p\h\p\users\01\HDR_US_East_01\Documents\3322\1032846\6.0.CAD.BIM\6.2.WIP\Traffic\TrafficControl\TCP_Shr*330227\330227_TC_TMP-17.dgn

CLOSE SALEM PKWY THROUGH LANES USING
 RSD 1101.02, SHEET 8 OF 14 AND
 RSD 1101.03, SHEET 7 OF 9 AND
 ROUTE TRAFFIC TO ADJACENT CD ROAD

APPROVED: *Michael T. Rzepka*

DATE: 1/14/2022

SEAL

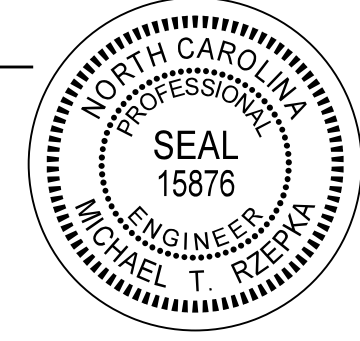

**DOCUMENT NOT CONSIDERED FINAL
 UNLESS ALL SIGNATURES COMPLETED**



BRIDGE # 330227

**BRIDGE WORK ON
 SB SALEM PKWY
 THROUGH LANES**