
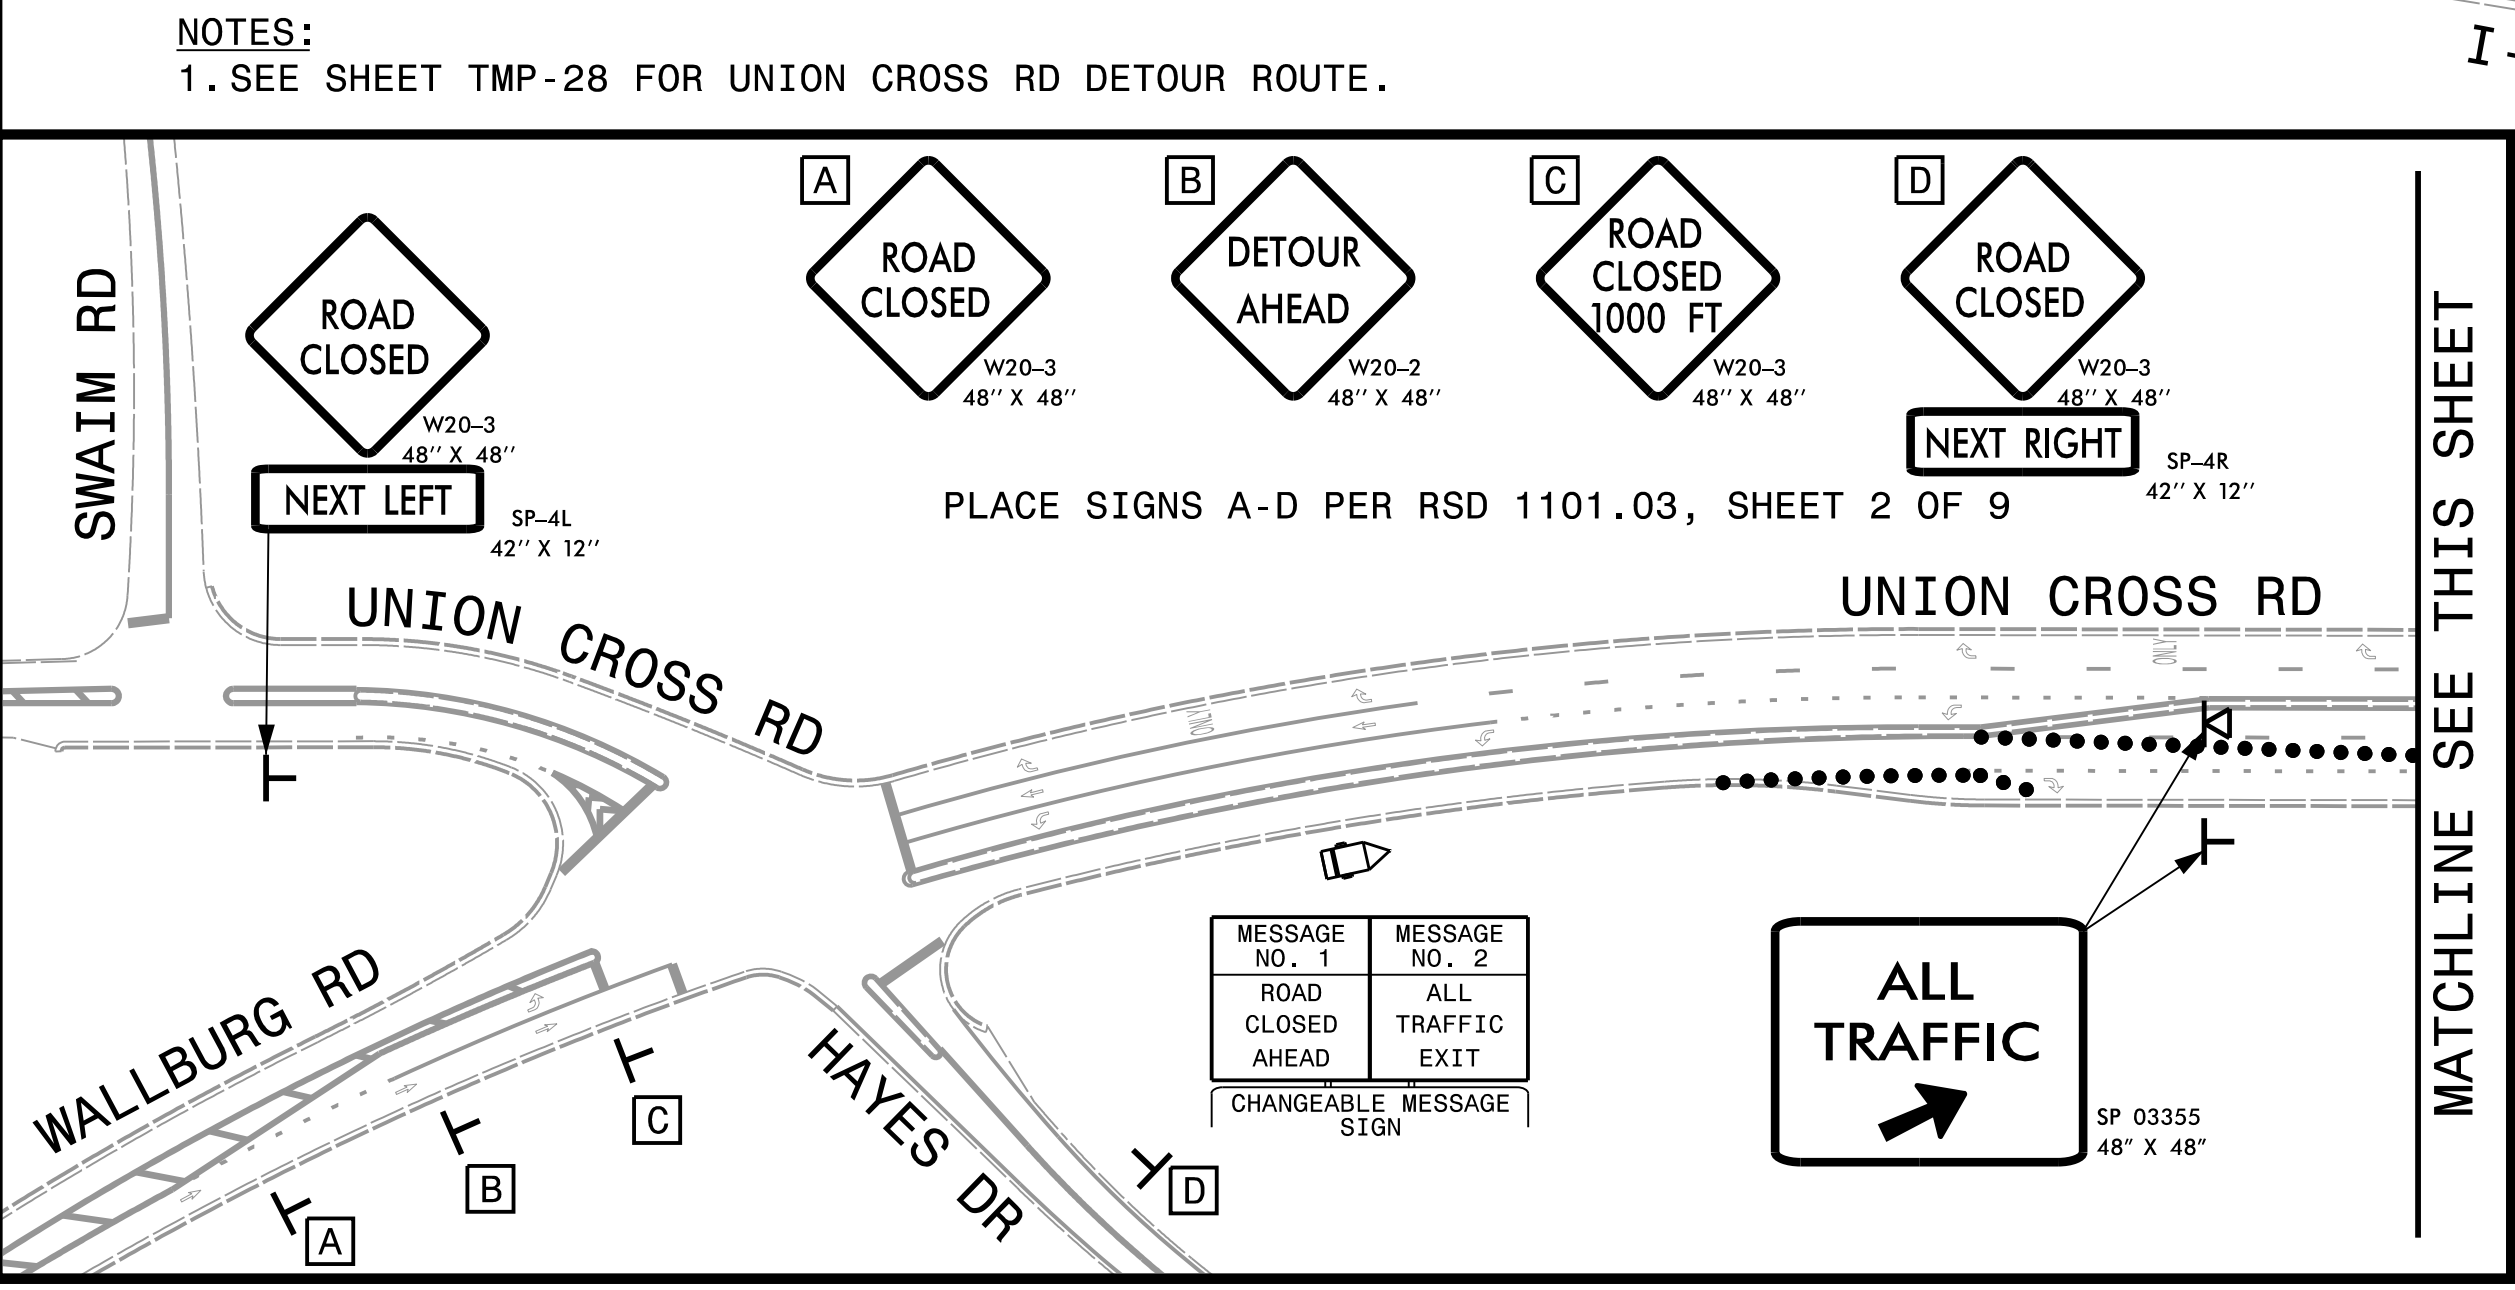


MESSAGE NO. 1	MESSAGE NO. 2
NO LEFT TURN AHEAD	DETOUR KEEP STRAIGHT
CHANGEABLE MESSAGE SIGN	

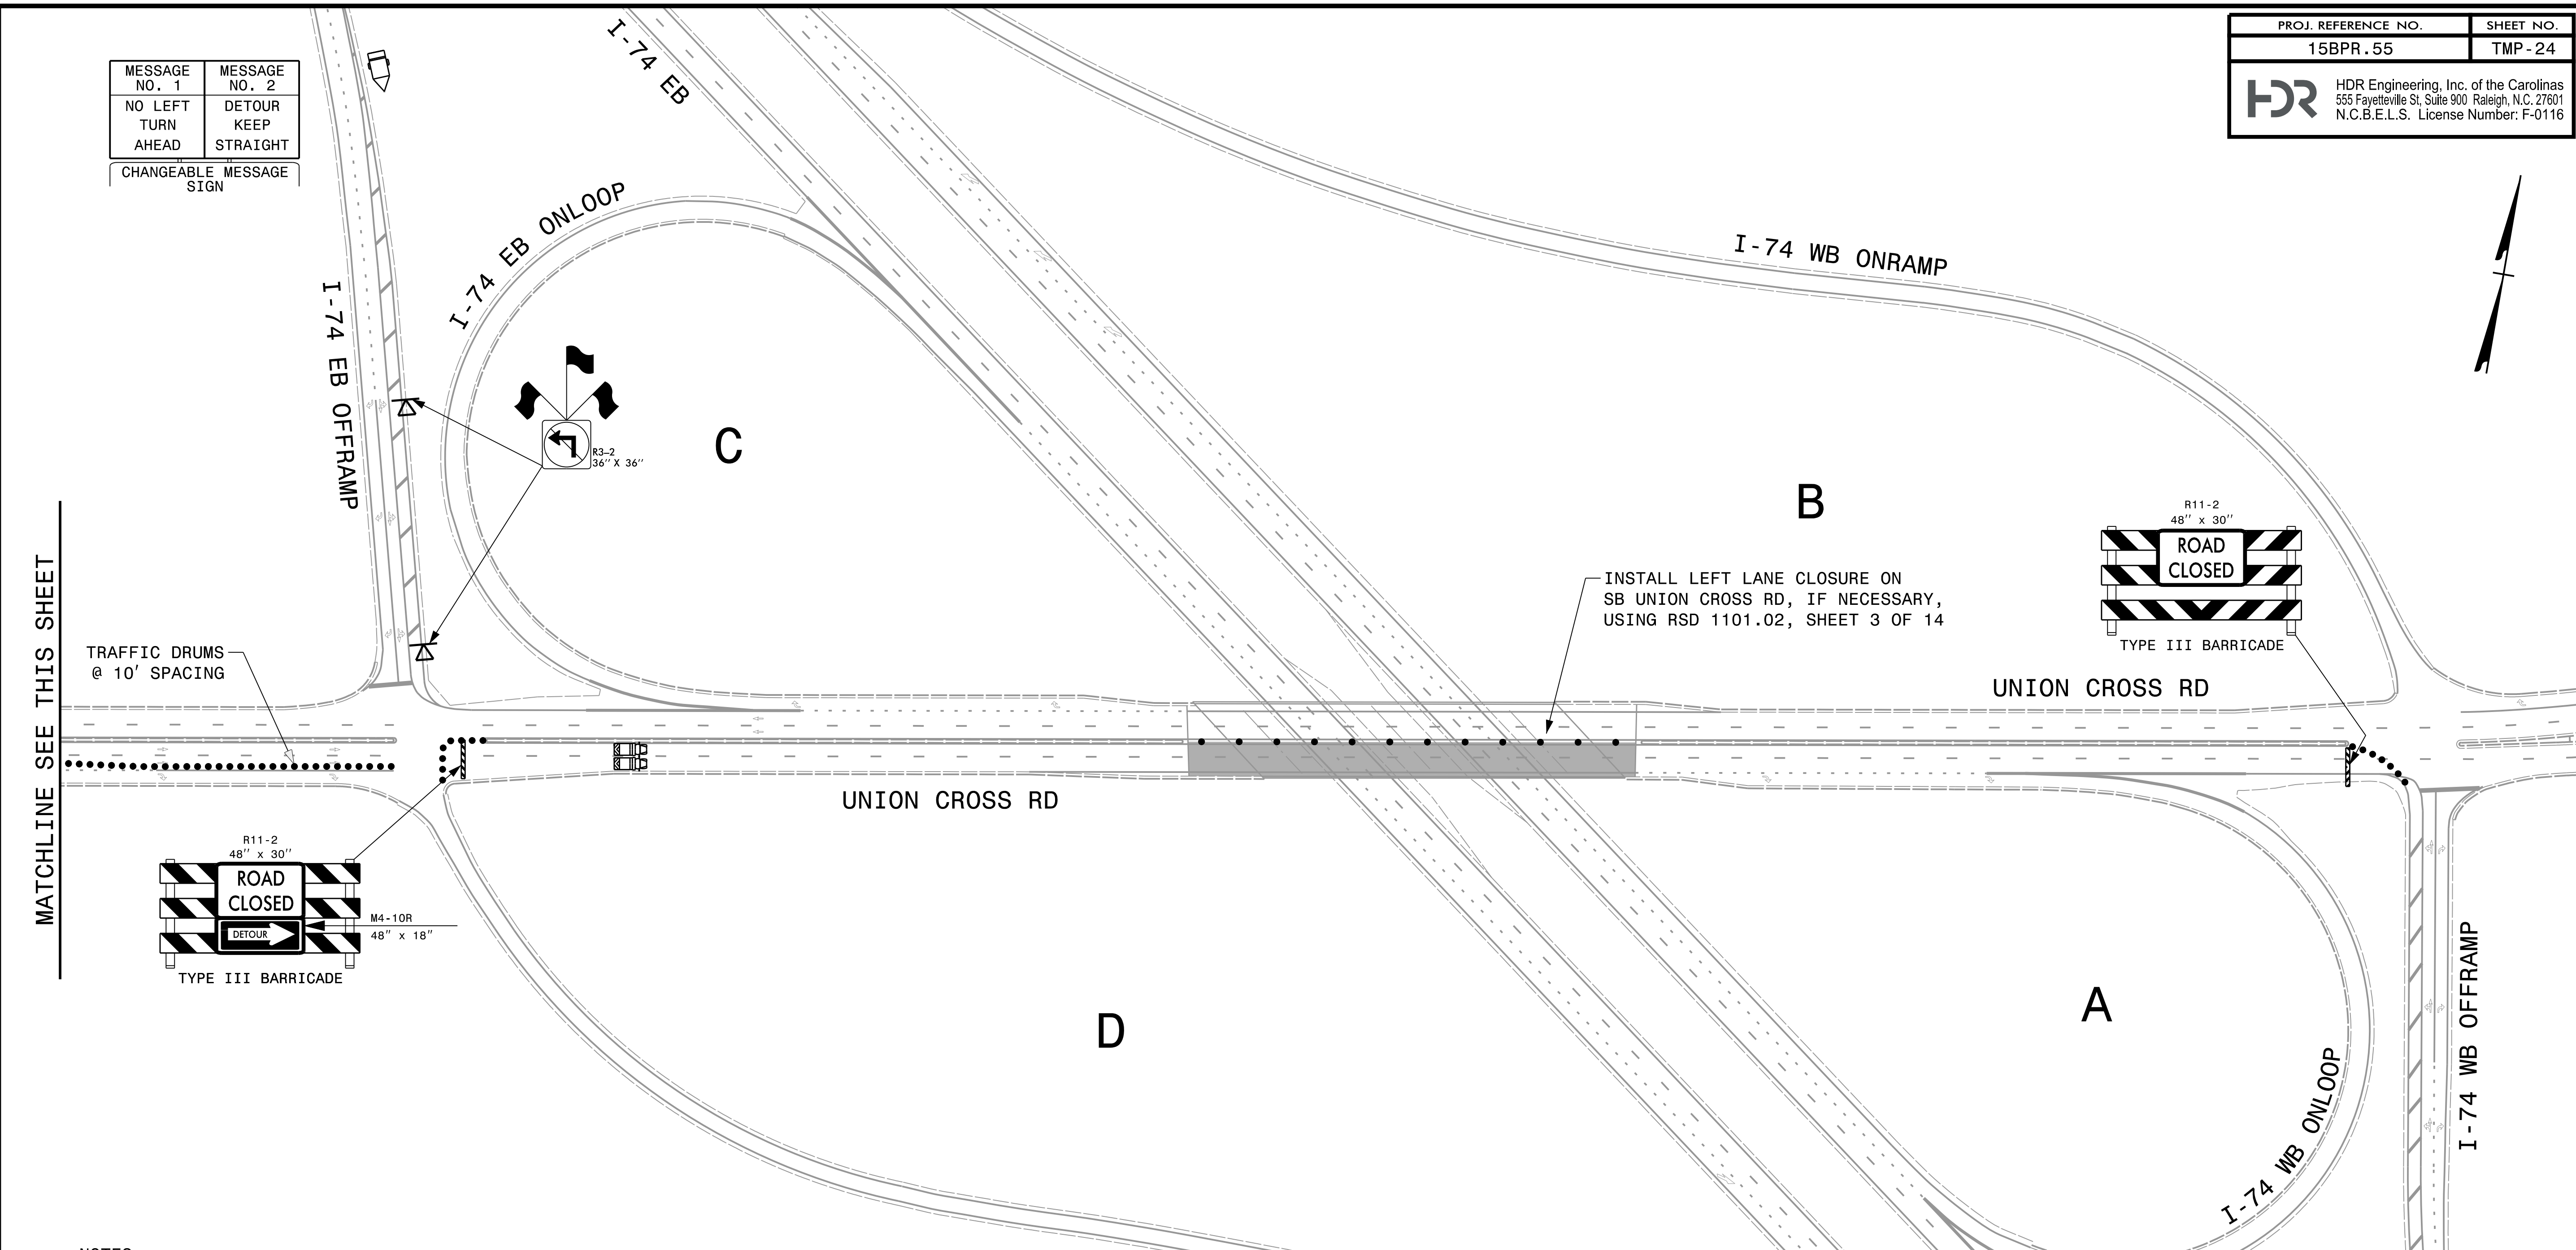

APPROVED: *Michael T. Rzepka*

DATE: 1/14/2022

SEAL

DOCUMENT NOT CONSIDERED FINAL UNLESS ALL SIGNATURES COMPLETED



BRIDGE # 330392

BRIDGE WORK ON NB UNION CROSS RD

PLOT DRIVER: NCDOT_pdf_color_eng_50.pit
 USER: BSCOTT
 DATE: 1/14/2022
 TIME: 9:42:24 AM
 FILE: p:\p\hndr\users\01\hndr\US_East_01\Documents\3322\1032846\16.0_CAD_BIM\6.2_WIP\Traffic\TrafficControl\TCP_Shr*330392\330392_TC_TMP-24.dgn

REVISIONS

MATCHLINE SEE THIS SHEET

MATCHLINE SEE THIS SHEET