

REVISIONS

PLOT DRIVER: NCDOT_pdf_color_eng_50.plt
 USER: BSCOTT
 DATE: 1/14/2022
 TIME: 1:57:01 PM
 FILE: p:\p\h\users\BSCOTT\Documents\3322\1032846\6.0_CAD_BIM\6.2_WIP\Traffic\TrafficControl\TCP\Str*330392\330392_TC_TMP-26.dgn


- NOTES:**
1. THIS DETAIL SHEET ALSO APPLIES TO THE WB TRAFFIC DIRECTION & WORK AREA.
 2. SEE SHEET TMP-30 FOR I-74 WB ONLOOP DETOUR ROUTE & SIGNING.
 3. SEE SHEET TMP-31 FOR I-74 EB ONLOOP DETOUR ROUTE & SIGNING.

APPROVED: *Michael T. Rzepka*

DATE: 1/14/2022

SEAL

DOCUMENT NOT CONSIDERED FINAL UNLESS ALL SIGNATURES COMPLETED

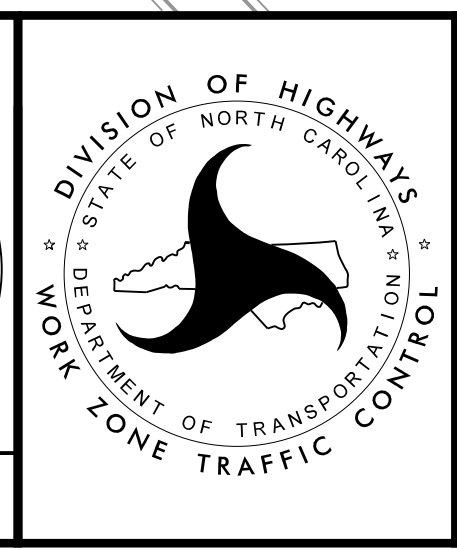

BRIDGE # 330392

BRIDGE WORK ALONG
OUTSIDE LANE OF I-74
TYPICAL DETAIL