


**TOTAL BILL OF MATERIALS**

BRIDGE NO.	GROOVING BRIDGE FLOORS	POLLUTION CONTROL	CLASS III SURFACE PREPARATION	CONCRETE REPAIRS	SHOTCRETE REPAIRS	EPOXY RESIN INJECTION	CLEANING AND PAINTING EXISTING WEATHERING STEEL FOR BRIDGE NO....	CLEANING AND REPAINTING OF BRIDGE NO....	PAINTING CONTAINMENT FOR BRIDGE NO....	VOLUMETRIC MIXER	FOAM JOINT SEALS FOR PRESERVATION	POURABLE SILICONE JOINT SEALANT	LATEX MODIFIED CONCRETE OVERLAY- EARLY STRENGTH	LATEX MODIFIED CONCRETE OVERLAY- VERY EARLY STRENGTH	ELASTOMERIC CONCRETE FOR PRESERVATION	REPAIRS TO PRESTRESSED CONCRETE GIRDERS
	SO. FT.	LUMP SUM	SO. YDS.	CU. FT.	CU. FT.	LIN. FT.	LUMP SUM	LUMPSUM	LUMP SUM	LUMP SUM	LIN. FT.	LIN. FT.	CU. YDS.	CU. YDS.	CU. FT.	CU. FT.
330078	-	LUMP SUM	-	30.5	312.8	75.0	-	LUMPSUM	LUMP SUM	-	270.0	180.0	-	-	112.5	-
330227	26,714	LUMP SUM	90.2	9.9	302.5	91.1	-	-	LUMP SUM	LUMP SUM	449.2	224.6	-	247.2	165.0	23.4
330392	26,354	LUMP SUM	-	-	56.9	56.5	LUMP SUM	-	LUMP SUM	-	282.0	188.0	171.3	-	70.5	-
TOTAL	53,068	LUMP SUM	90.2	40.4	672.2	222.6	LUMP SUM	LUMPSUM	LUMP SUM	LUMP SUM	1001.2	592.6	171.3	247.2	348.0	23.4

**TOTAL BILL OF MATERIALS**

BRIDGE NO.	BEAM REPAIR PLATING	BRIDGE JOINT DEMOLITION	CONCRETE DECK REPAIR FOR SILANE DECK TREATMENT	EPOXY COATING	EPOXY COATING CONCRETE GIRDER ENDS	HYDRO-DEMOLITION OF BRIDGE DECK	PLACING & FINISHING OF LATEX MODIFIED CONCRETE OVERLAY- EARLY STRENGTH	PLACING & FINISHING OF LATEX MODIFIED CONCRETE OVERLAY- VERY EARLY STRENGTH	SCARIFYING BRIDGE DECK	SHOTBLASTING BRIDGE DECK	SILANE DECK TREATMENT	BEARING REPLACEMENT	CLEANING & PAINTING EXISTING BEARINGS WITH HIGH RATIO CALCIUM SULFONATE	STEEL BEARING KEEPER ANGLE ASSEMBLY	TYPE I BRIDGE JACKING BRIDGE NO....
	LBS.	SO. FT.	SO. FT.	SO. FT.	SO. FT.	SO. YDS.	SO. YDS.	SO. YDS.	SO. YDS.	SO. YDS.	SO. YDS.	EA.	EA.	EA.	EA.
330078	98.1	450.0	6.3	981.5	-	-	-	-	-	2,309	2,309	-	-	2	5
330227	-	660.0	-	1311.6	3098.0	3,245	-	3,245	3,245	-	-	6	168	-	6
330392	-	470.0	-	1269.0	-	3,084	3,084	-	3,084	-	-	-	-	8	-
TOTAL	98.1	1580.0	6.3	3562.1	3098.0	6,329	3,084	3,245	6,329	2,309	2,309	6	168	10	11

PROJECT NO. 15BPR.55  
FORSYTH COUNTY  
 BRIDGE NO. 330078, 330227,  
330392

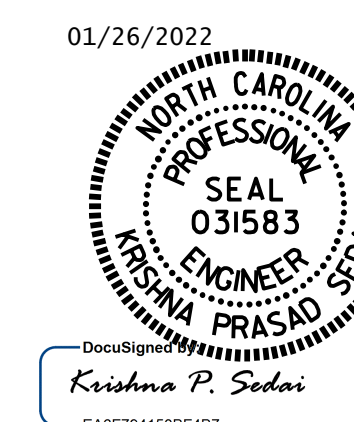

STATE OF NORTH CAROLINA  
 DEPARTMENT OF TRANSPORTATION  
 RALEIGH  
**TOTAL  
 BILL OF MATERIAL**

DRAWN BY : M. G. SHAIKH DATE : 10/2021  
 CHECKED BY : A. SORSENGINH DATE : 11/2021

DOCUMENT NOT CONSIDERED  
 FINAL UNLESS ALL  
 SIGNATURES COMPLETED

REVISIONS						SHEET NO.
NO.	BY:	DATE:	NO.	BY:	DATE:	S-2
1			3			TOTAL SHEETS
2			4			79