


TYPICAL SECTION
(EXISTING)
* RADIAL DIMENSION

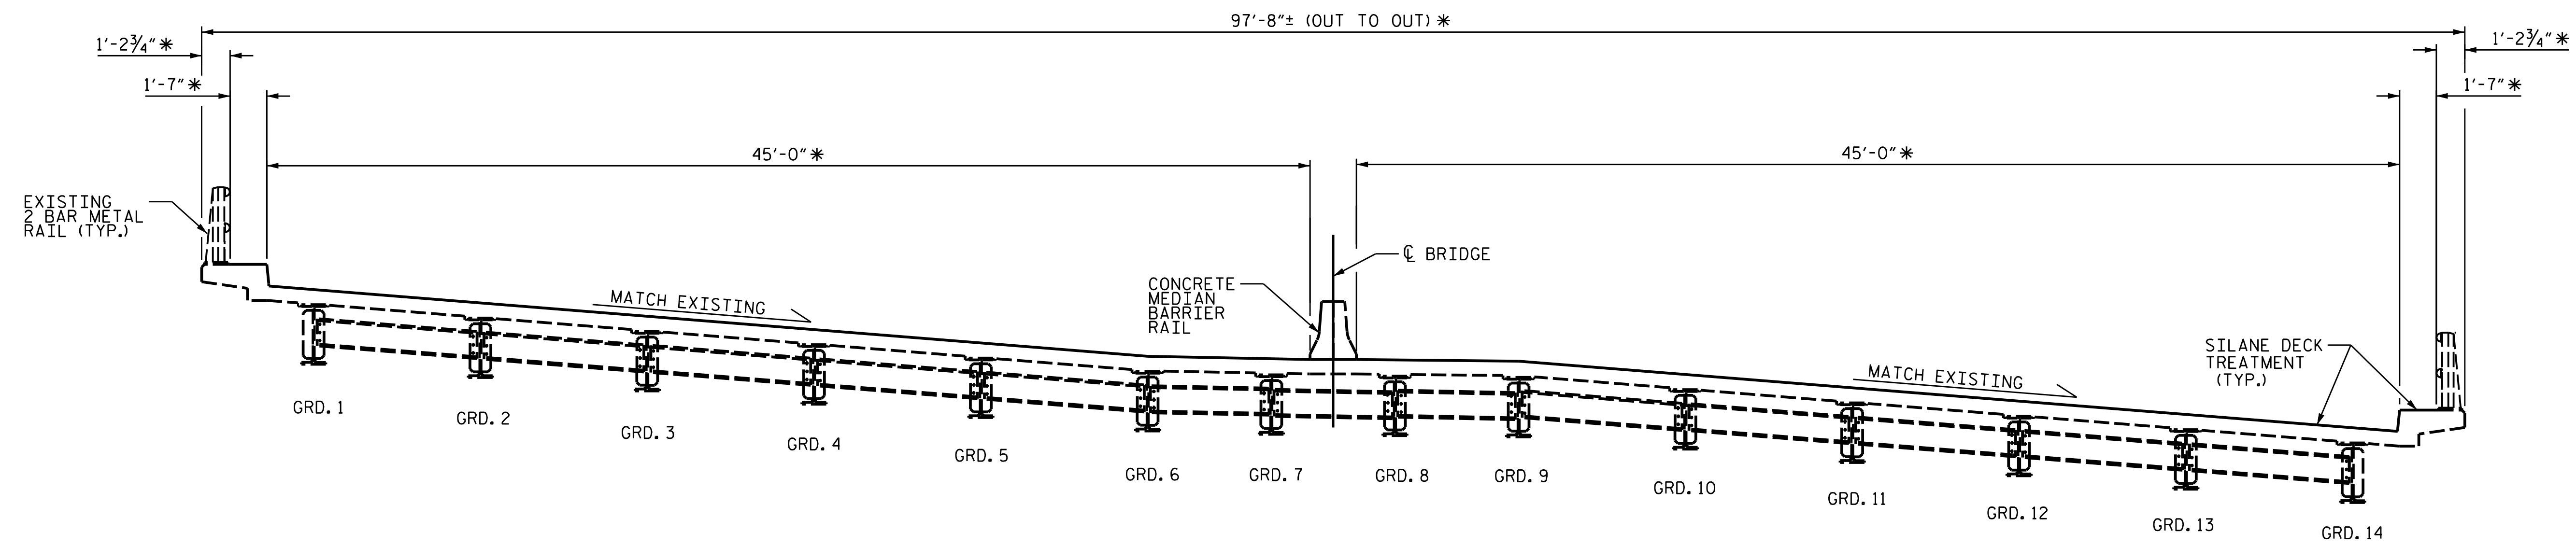


TYPICAL SECTION

PROJECT NO. 15BPR.55
FORSYTH COUNTY
 BRIDGE NO. 330078

NOTES

SEE TRAFFIC MANAGEMENT PLANS FOR LANE WIDTHS, SEQUENCING, AND OTHER TRAFFIC CONTROL MEASURES FOR STAGING OF OVERLAY SURFACE PREPARATION AND DECK SEAL PLACEMENT.

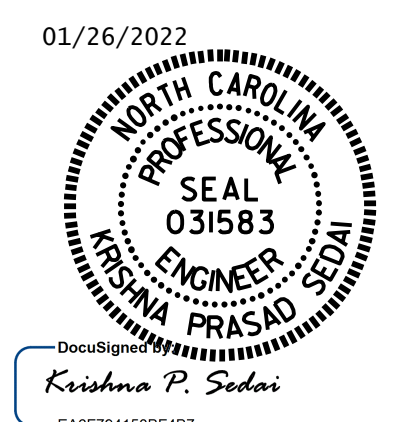

STATE OF NORTH CAROLINA
 DEPARTMENT OF TRANSPORTATION
 RALEIGH

**SUPERSTRUCTURE
 TYPICAL SECTION**

DRAWN BY : E. BAYISSA DATE : 08/2020
 CHECKED BY : A. SORSENGINH DATE : 07/2021

DOCUMENT NOT CONSIDERED
 FINAL UNLESS ALL
 SIGNATURES COMPLETED

REVISIONS						SHEET NO.
NO.	BY:	DATE:	NO.	BY:	DATE:	S1-03
1			3			TOTAL SHEETS
2			4			79