

AS-BUILT REPAIR QUANTITY TABLE
DECK SURFACE REPAIR SPAN C

	ESTIMATE	ACTUAL
CONCRETE DECK REPAIR FOR SILANE DECK TREATMENT	0.0 SQ. FT.	
SHOTBLASTING BRIDGE DECK	440.0 SQ. YDS.	
SILANE DECK TREATMENT	440.0 SQ. YDS.	
OTHER REPAIRS		
	ESTIMATE	ACTUAL
	AREA SQ. FT.	VOLUME CU. FT.
CONCRETE REPAIRS	22.5	7.5




NOTES:


TOP OF DECK REPAIR QUANTITIES REPRESENT ESTIMATED VALUES OF CLASS II SURFACE PREPARATION AND CONCRETE DECK REPAIR AFTER REMOVAL OF UNSOUND CONCRETE, (MIN. 2" CLEAR TO SAWCUT). SEE CONCRETE FOR DECK REPAIR SPECIAL PROVISION.

REPAIR LOCATIONS AND ESTIMATED QUANTITIES ARE BASED ON THE BEST INFORMATION AVAILABLE. IF ADDITIONAL REPAIRS NOT SHOWN ON THE DRAWINGS ARE DEEMED NECESSARY BY THE ENGINEER, THE ENGINEER WILL NOTE ON THE DRAWINGS THE APPROXIMATE LOCATIONS AND DESCRIPTION OF THE REPAIRS AND ENTER THE ACTUAL QUANTITIES INTO THE AS-BUILT REPAIR QUANTITY TABLE.

FOR "CONCRETE DECK REPAIR FOR SILANE DECK TREATMENT", SEE SPECIAL PROVISIONS.

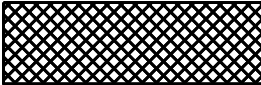FOR SECTIONS A-A AND B-B, SEE "JOINT DETAILS" SHEET.


-  CONCRETE DECK REPAIR FOR SILANE DECK TREATMENT
-  CONCRETE REPAIRS
-  BRIDGE JOINT DEMOLITION

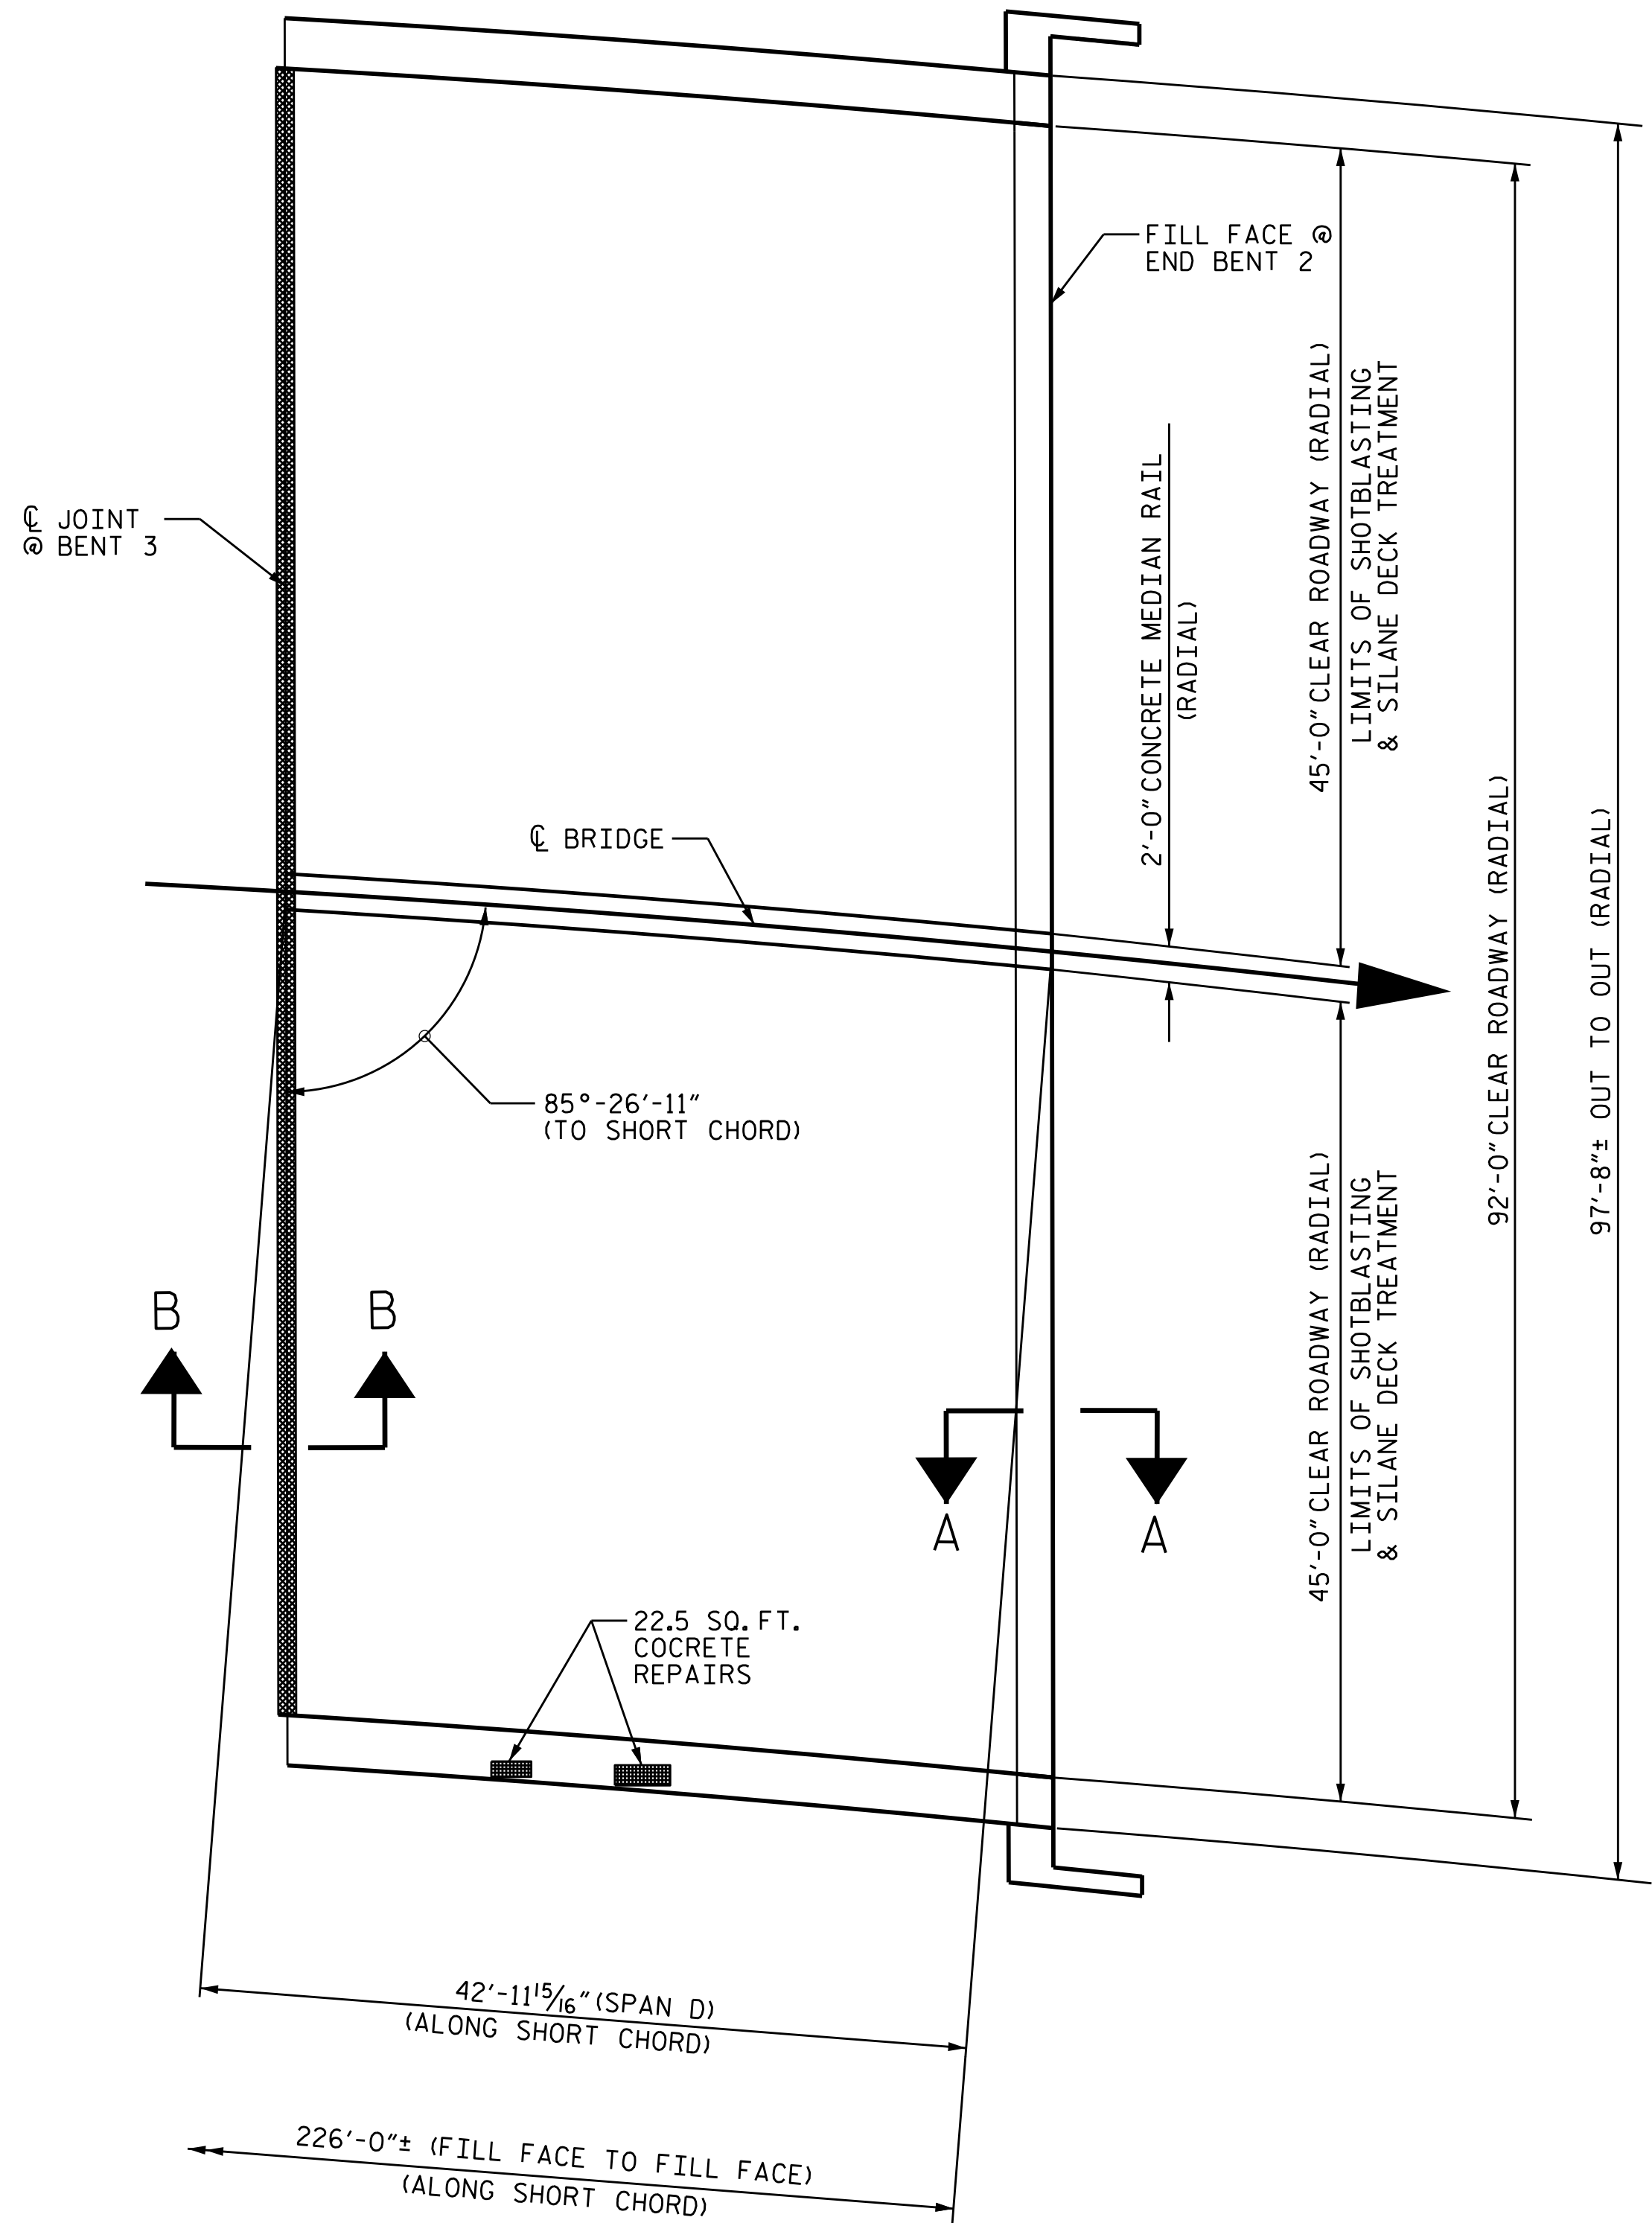

SPAN D

PROJECT NO. 15BPR.55
FORSYTH COUNTY
BRIDGE NO. 330078

SHEET 4 OF 4

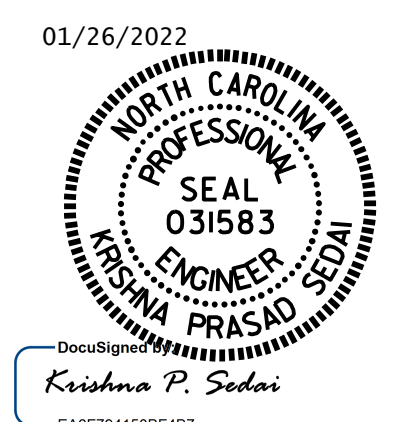

STATE OF NORTH CAROLINA
DEPARTMENT OF TRANSPORTATION
RALEIGH
**DECK SURFACE REPAIR
SPAN D**

DRAWN BY : E. BAYISSA DATE : 12/2019
CHECKED BY : A. SORSENGINH DATE : 07/2021

NO.	REVISIONS			NO.	REVISIONS			SHEET NO.
	BY:	DATE:			BY:	DATE:		
1				3				S1-07 TOTAL SHEETS 79
2				4				

DOCUMENT NOT CONSIDERED FINAL UNLESS ALL SIGNATURES COMPLETED