

# AS-BUILT REPAIR QUANTITY TABLE

| SPAN D   |                |  |
|--|----------------|--|
| SCARIFYING BRIDGE DECK   | 502.0 SQ. YDS. |  |
| HYDRO-DEMOLITION OF BRIDGE DECK  | 502.0 SQ. YDS. |  |
| CLASS II SURFACE PREPARATION   | 0.0 SQ. YDS.   |  |
| CLASS III SURFACE PREPARATION  | 16.0 SQ. YDS.  |  |
| LATEX MODIFIED CONCRETE OVERLAY - VERY EARLY STRENGTH                        | 38.3 CU. YDS.  |  |
| PLACING & FINISHING OF LATEX MODIFIED CONCRETE OVERLAY - VERY EARLY STRENGTH | 502.0 SQ. YDS. |  |
| GROOVING BRIDGE FLOORS   | 4126.0 SQ. FT. |  |

## NOTES:

REPAIR LOCATIONS AND ESTIMATE OF QUANTITIES ARE BASED ON THE BEST INFORMATION AVAILABLE. IF ADDITIONAL REPAIRS NOT SHOWN ON THE DRAWINGS ARE DEEMED NECESSARY BY THE ENGINEER, THE ENGINEER WILL NOTE ON THE DRAWINGS THE APPROXIMATE LOCATIONS AND DESCRIPTION OF THE REPAIRS AND ENTER THE ACTUAL QUANTITIES INTO THE AS-BUILT REPAIR QUANTITY TABLE.

FOR CONCRETE FOR DECK REPAIR, SEE SPECIAL PROVISIONS.

THE BOUNDARIES OF AREAS IDENTIFIED FOR CLASS II (PARTIAL DEPTH) SURFACE PREPARATION ARE APPROXIMATE AND MAY NOT REFLECT ACTUAL CONDITIONS THAT WILL BE ENCOUNTERED AT THE PROJECT SITE.

THE BOUNDARIES OF AREAS IDENTIFIED FOR CLASS III (FULL DEPTH) SURFACE PREPARATION ARE APPROXIMATE, THE CONTRACTOR SHALL PROVIDE A METHOD OF HANDLING UNEXPECTED BLOW THROUGH OF THE DECK, SEE CLASS III CONTAINMENT SYSTEM DETAIL.

EXISTING JOINTS AND DECK DRAINS SHALL BE SEALED PRIOR TO BEGINNING SURFACE PREPARATION OF THE BRIDGE DECK.

FOR OVERLAY OF BRIDGE WITH LATEX MODIFIED CONCRETE-VERY EARLY STRENGTH, SEE SPECIAL PROVISIONS.




PREVIOUSLY PLACED LMC-VES OVERLAY AT STAGED EDGES SHALL BE DEMOLISHED BACK A MINIMUM OF 4 INCHES AND RECAST WITH LMC-VES OVERLAY. SEE STAGED LMC-VES OVERLAY JOINT DETAIL.


FOR LMC-VES OVERLAY SURFACE PREPARATION, SEE SPECIAL PROVISIONS.

FINAL JOINT SEALS SHALL NOT BE INSTALLED UNTIL THE OVERLAY IS COMPLETE.

FOR BRIDGE JOINT DEMOLITION, SEE SPECIAL PROVISIONS.

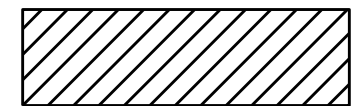FOR SECTION B-B, SEE JOINT DETAILS SHEET.


-  BRIDGE JOINT DEMOLITION
-  CLASS II SURFACE PREPARATION
-  CLASS III SURFACE PREPARATION AND CONCRETE FOR DECK REPAIR

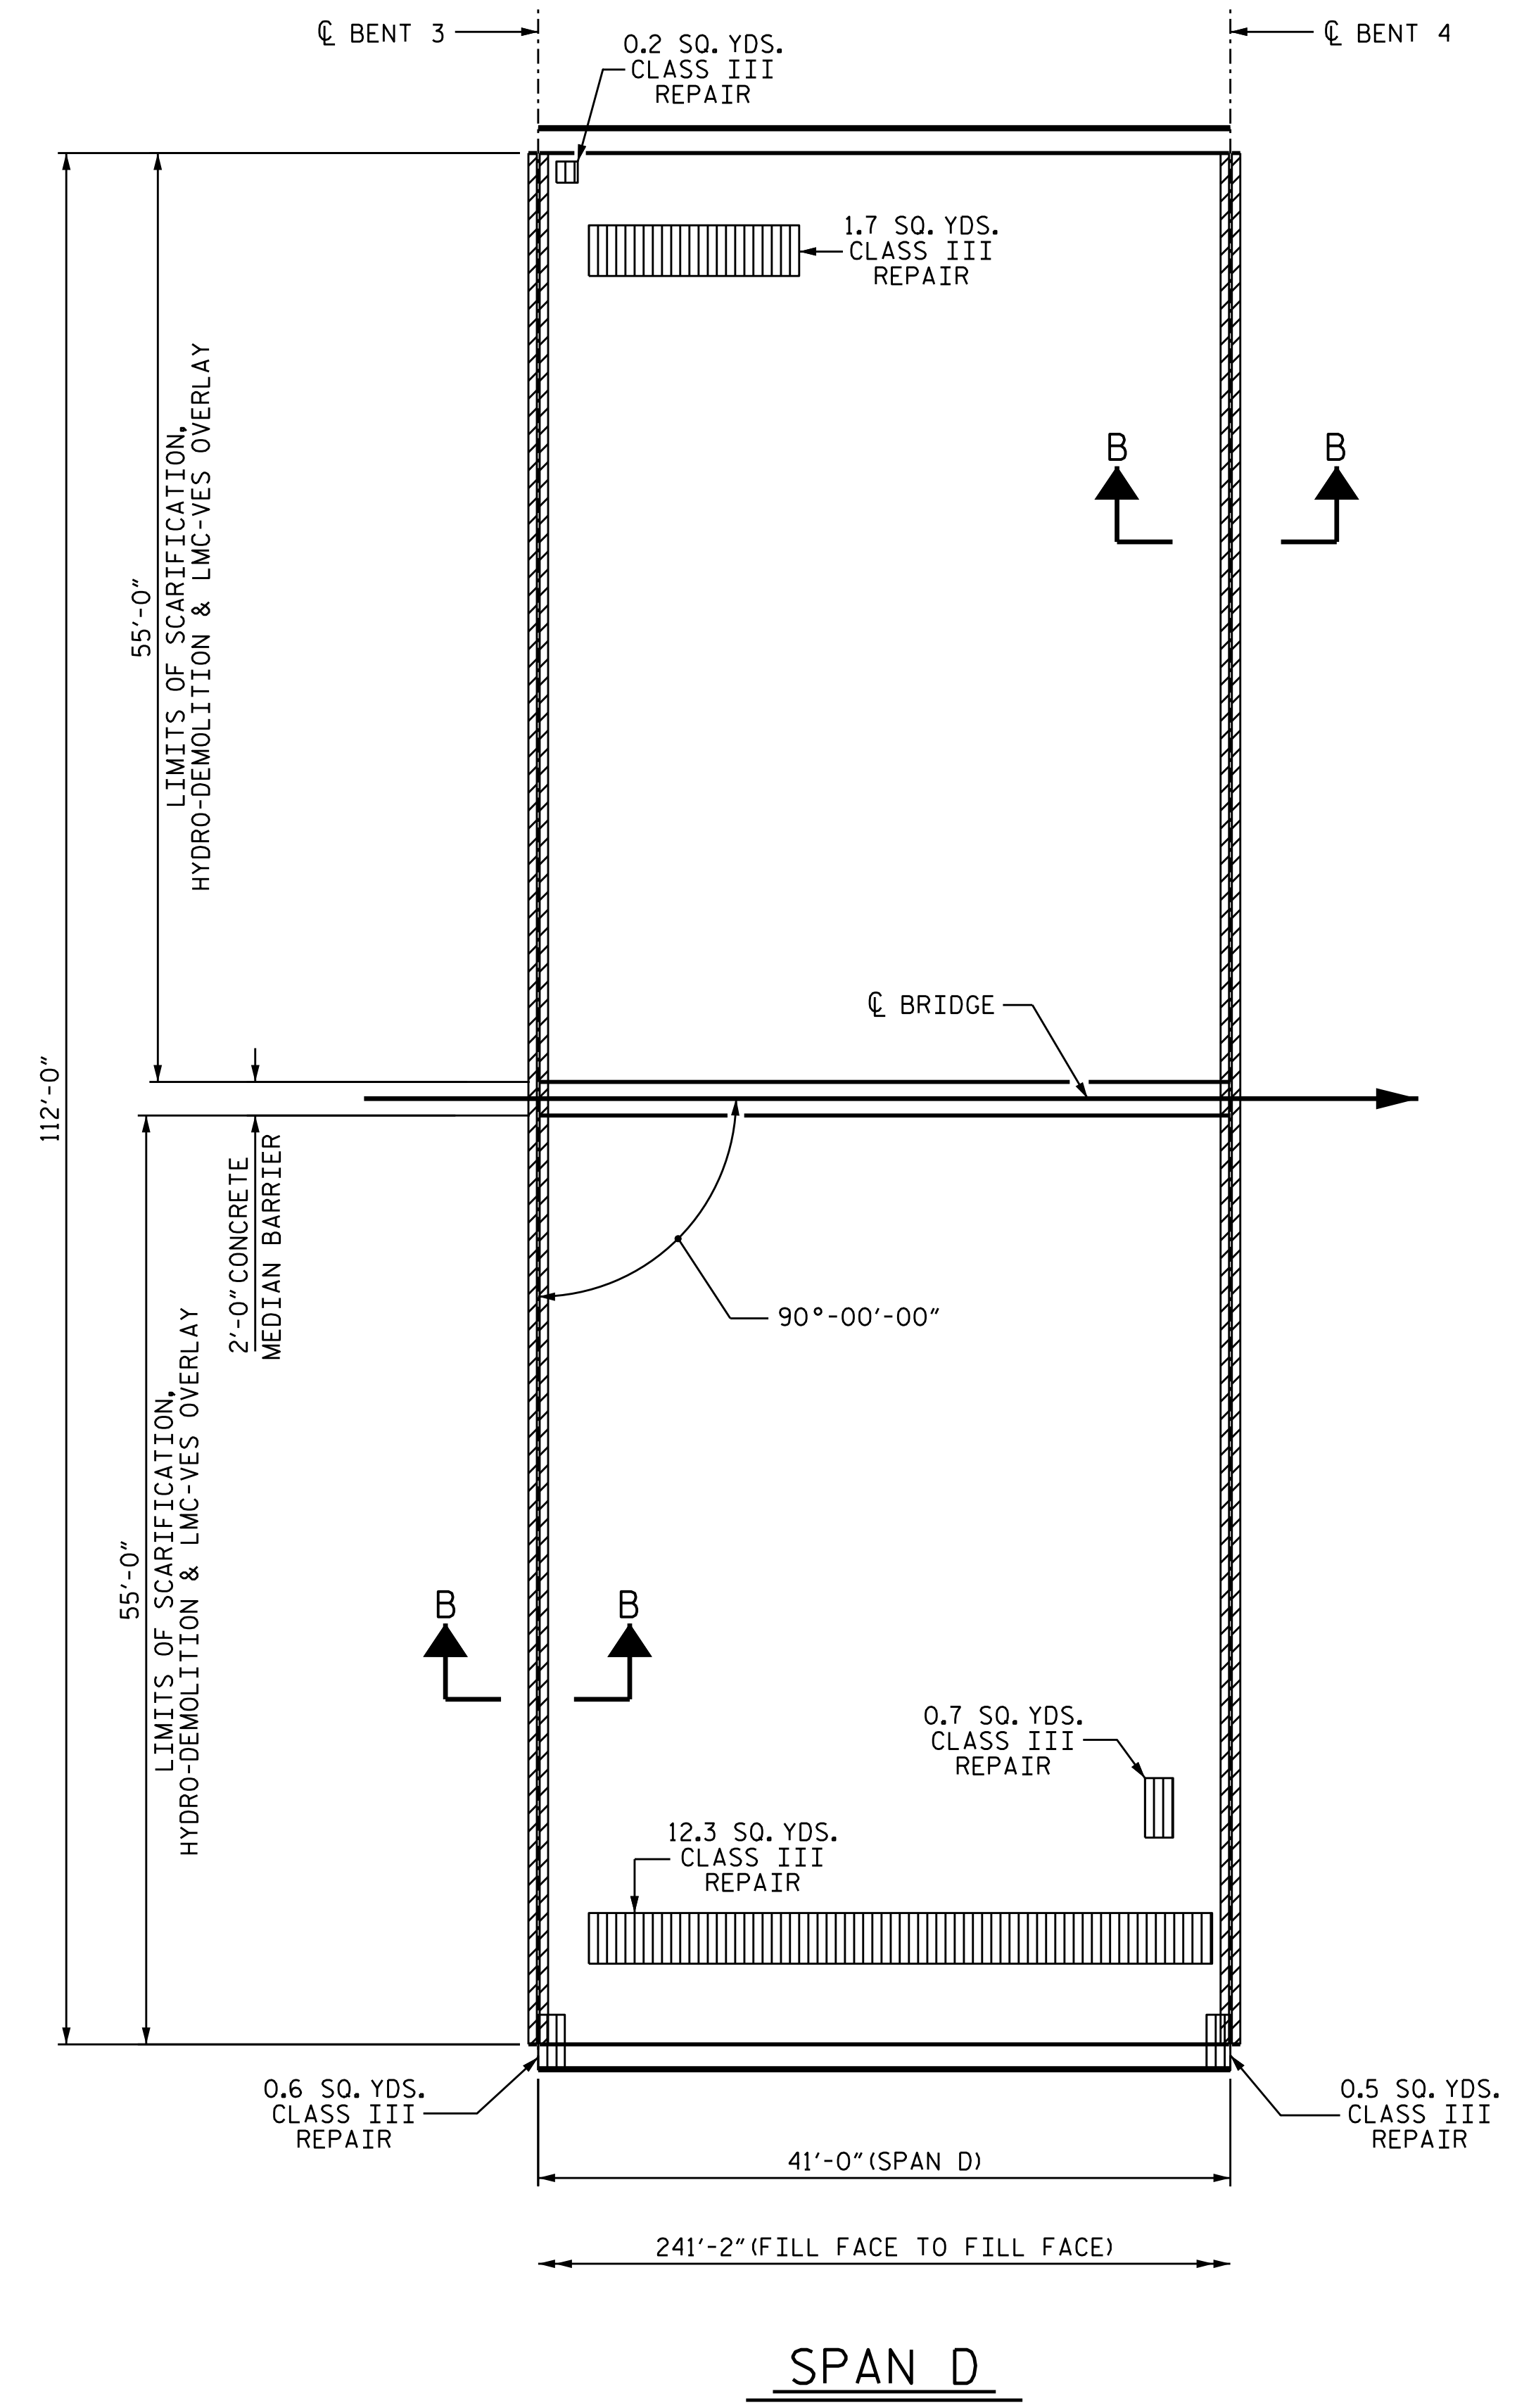

### SPAN D

PROJECT NO. 15BPR.55  
FORSYTH COUNTY  
 BRIDGE NO. 330227

SHEET 4 OF 5

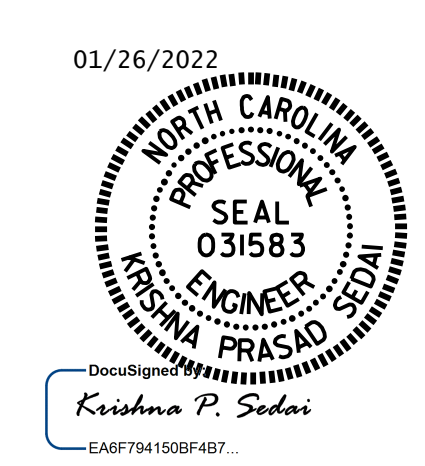

STATE OF NORTH CAROLINA  
 DEPARTMENT OF TRANSPORTATION  
 RALEIGH

## SPAN D DECK SURFACE REPAIR

DRAWN BY : A. SORSENGINH DATE : 11/2019  
 CHECKED BY : M. G. SHAIKH DATE : 7/2021

| NO. | REVISIONS |       |  | NO. | REVISIONS |       |                 | SHEET NO. |
|-----|-----------|-------|--|-----|-----------|-------|-----------------|-----------|
|     | BY:       | DATE: |  |     | BY:       | DATE: |                 |           |
| 1   |           |       |  | 3   |           |       | S2-07           |           |
| 2   |           |       |  | 4   |           |       | TOTAL SHEETS 79 |           |

DOCUMENT NOT CONSIDERED FINAL UNLESS ALL SIGNATURES COMPLETED