



5/28/24

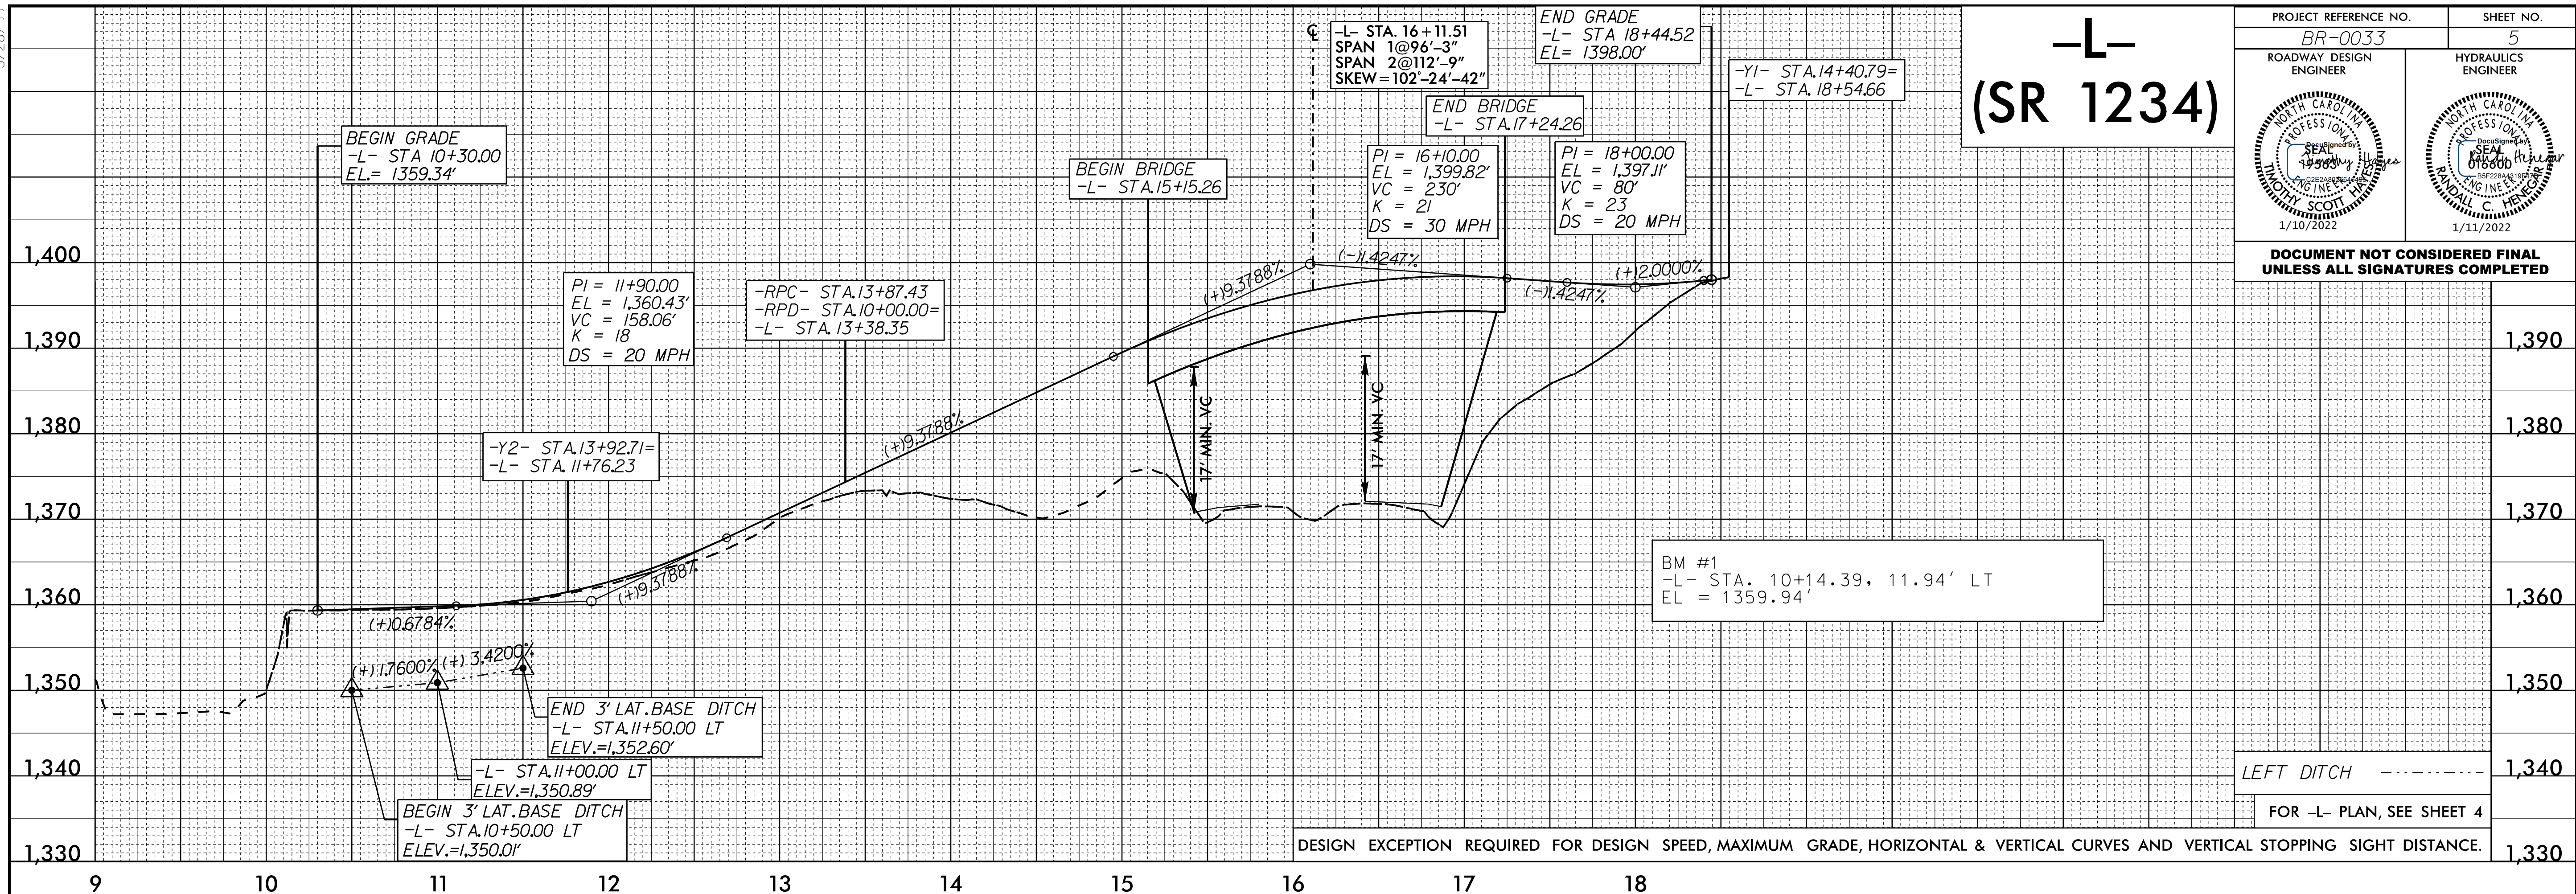

PROJECT REFERENCE NO. BR-0033	SHEET NO. 5
ROADWAY DESIGN ENGINEER	HYDRAULICS ENGINEER
1/10/2022	1/11/2022

DOCUMENT NOT CONSIDERED FINAL UNLESS ALL SIGNATURES COMPLETED

**-Y1- (SR 1246)**

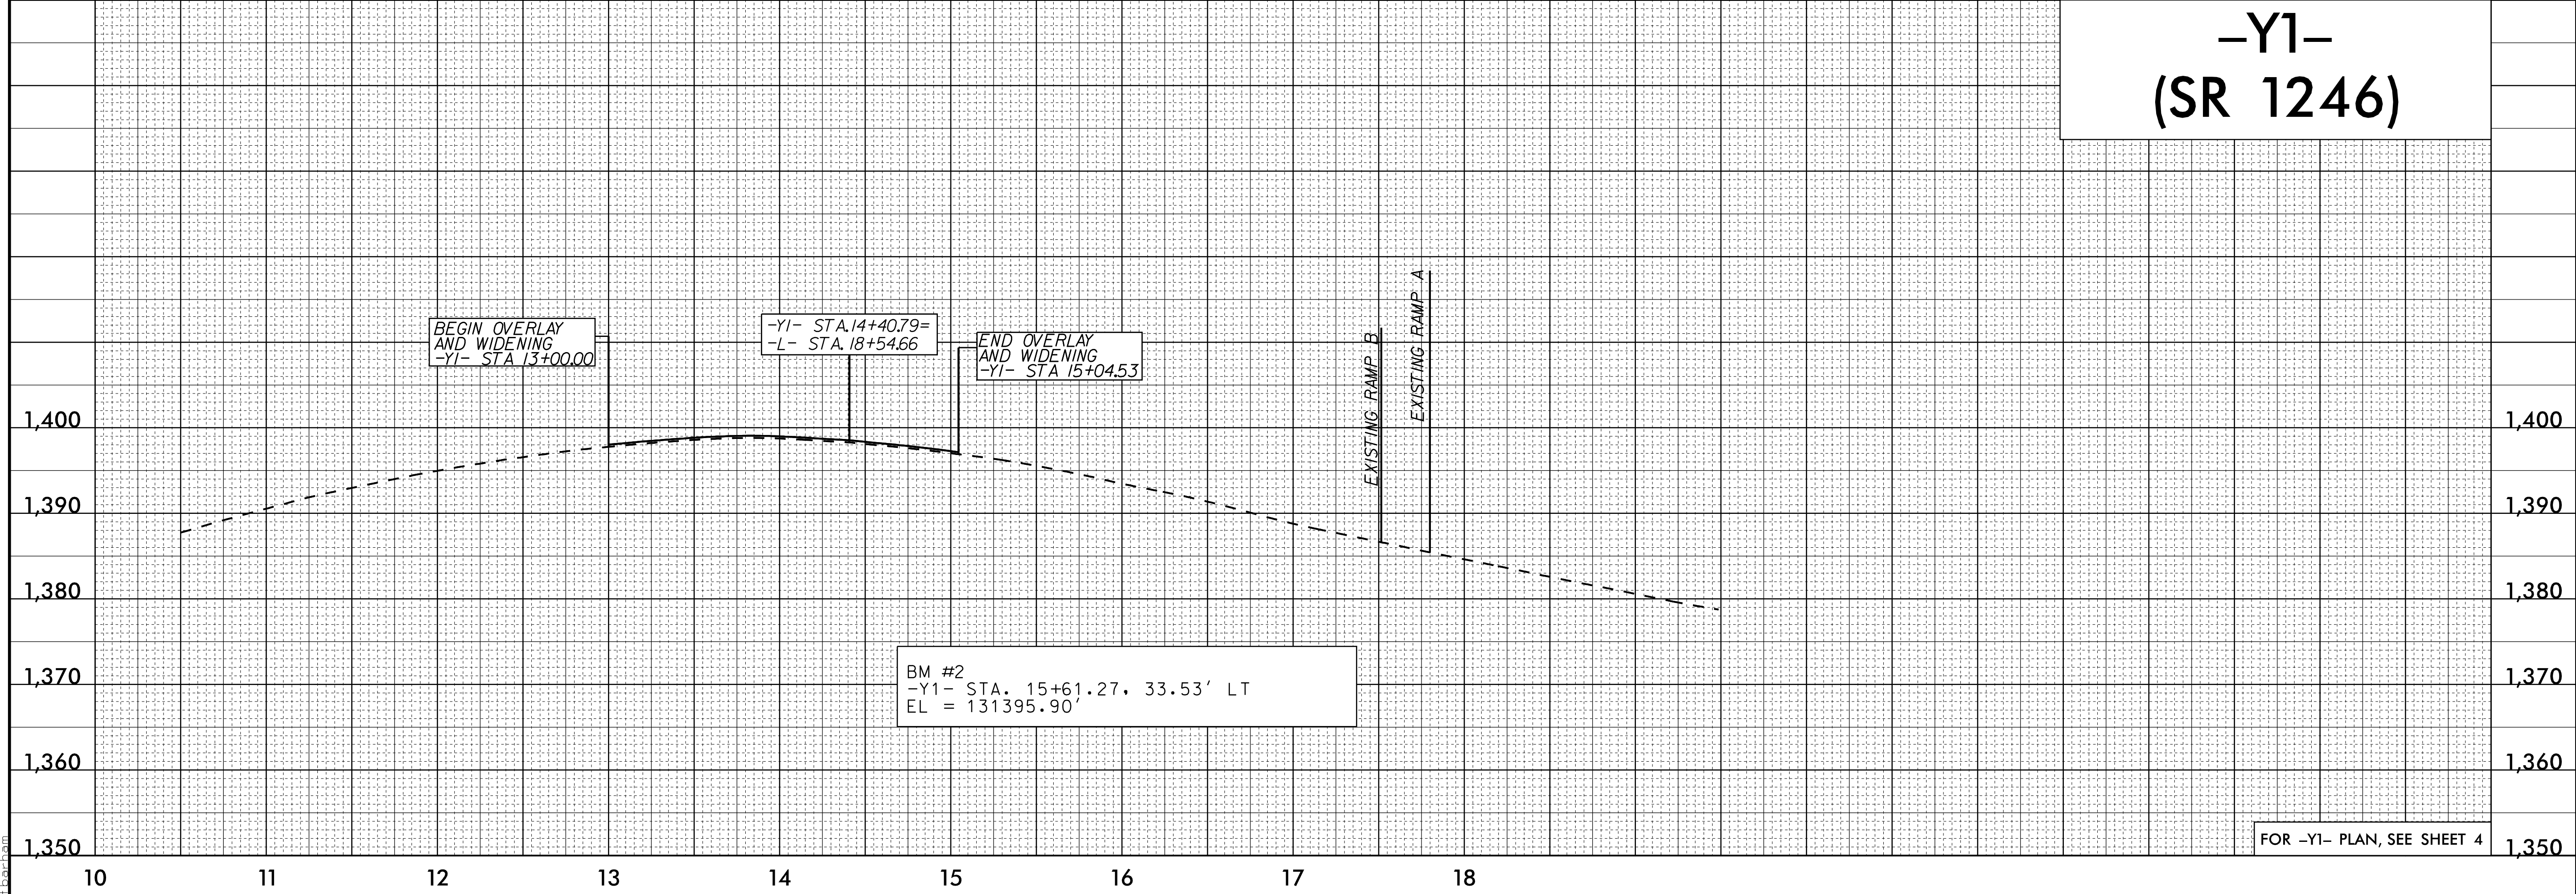

03-NOV-2021 10:20 AM R:\Projects\2024\BR0033\_Rdy\_e1.sht 5.dgn