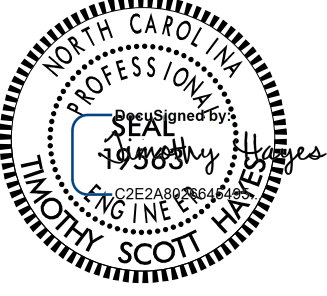

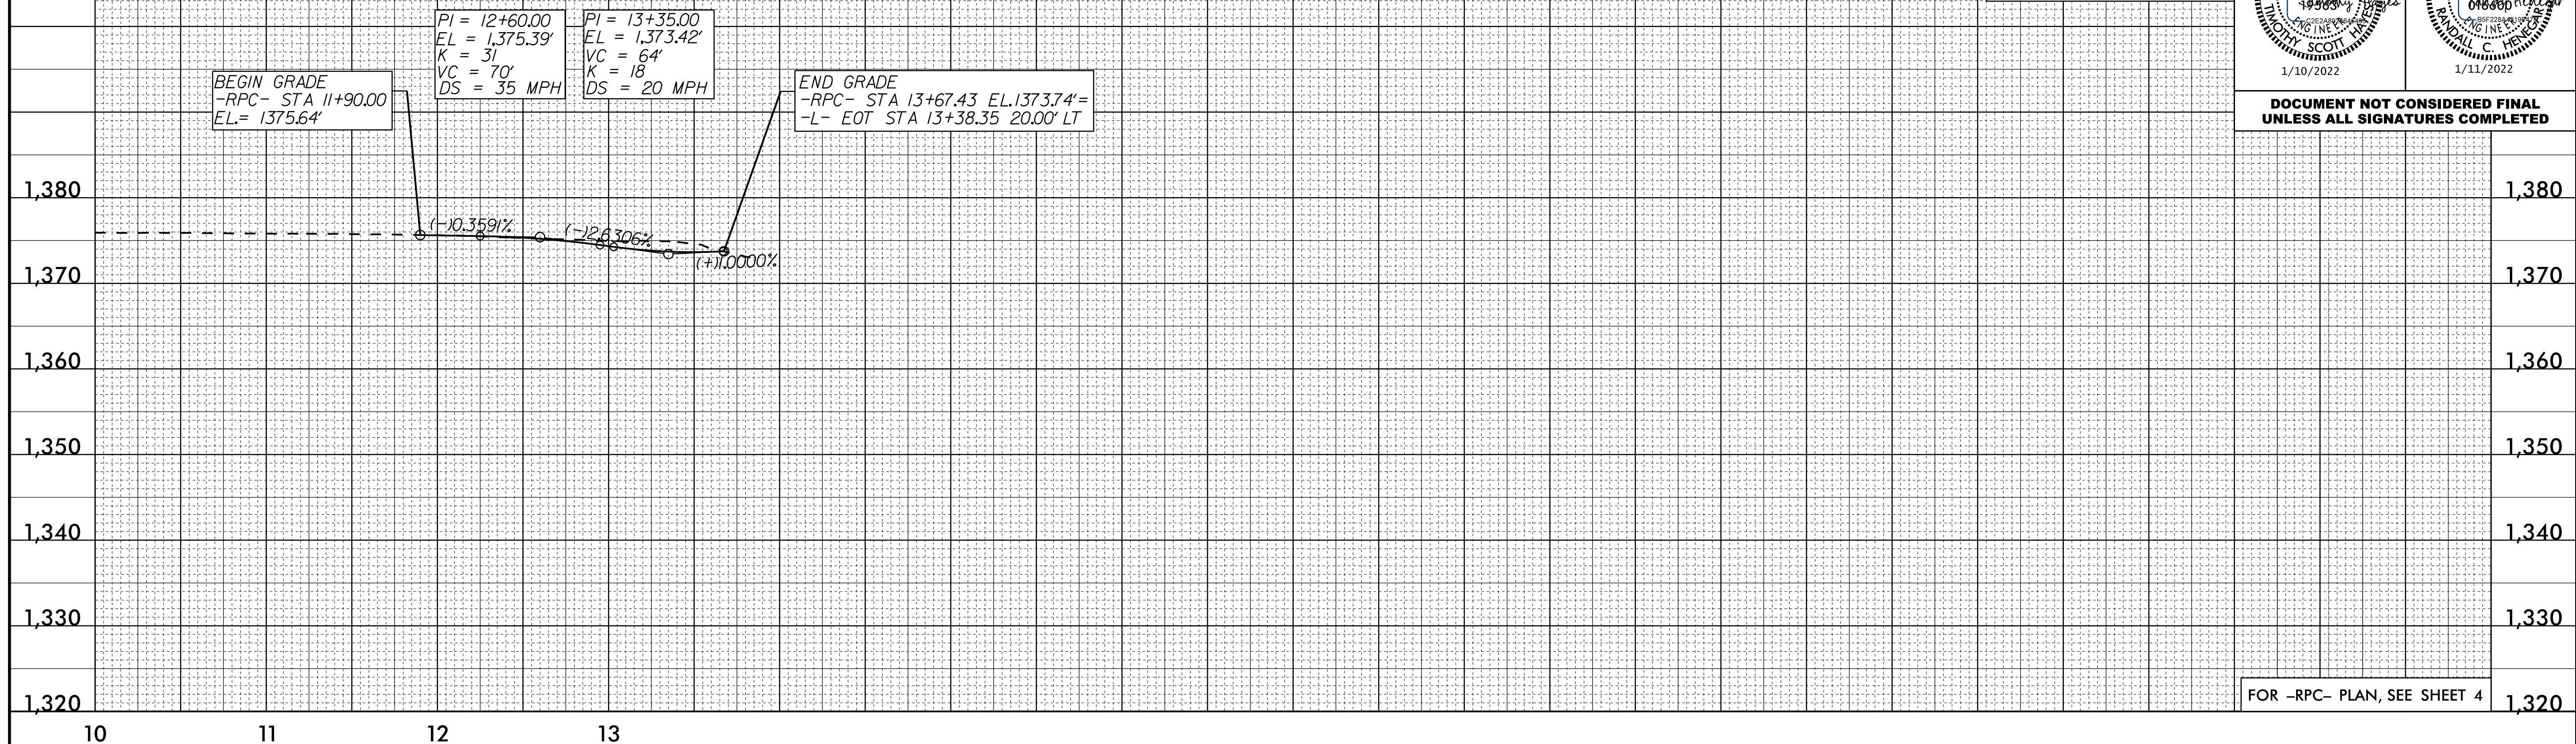


5/28/22

-RPC- RAMP C


PROJECT REFERENCE NO. <i>BR-0033</i>	SHEET NO. 6
ROADWAY DESIGN ENGINEER	HYDRAULICS ENGINEER
	
1/10/2022	1/11/2022

**DOCUMENT NOT CONSIDERED FINAL
UNLESS ALL SIGNATURES COMPLETED**



FOR -RPC- PLAN, SEE SHEET 4

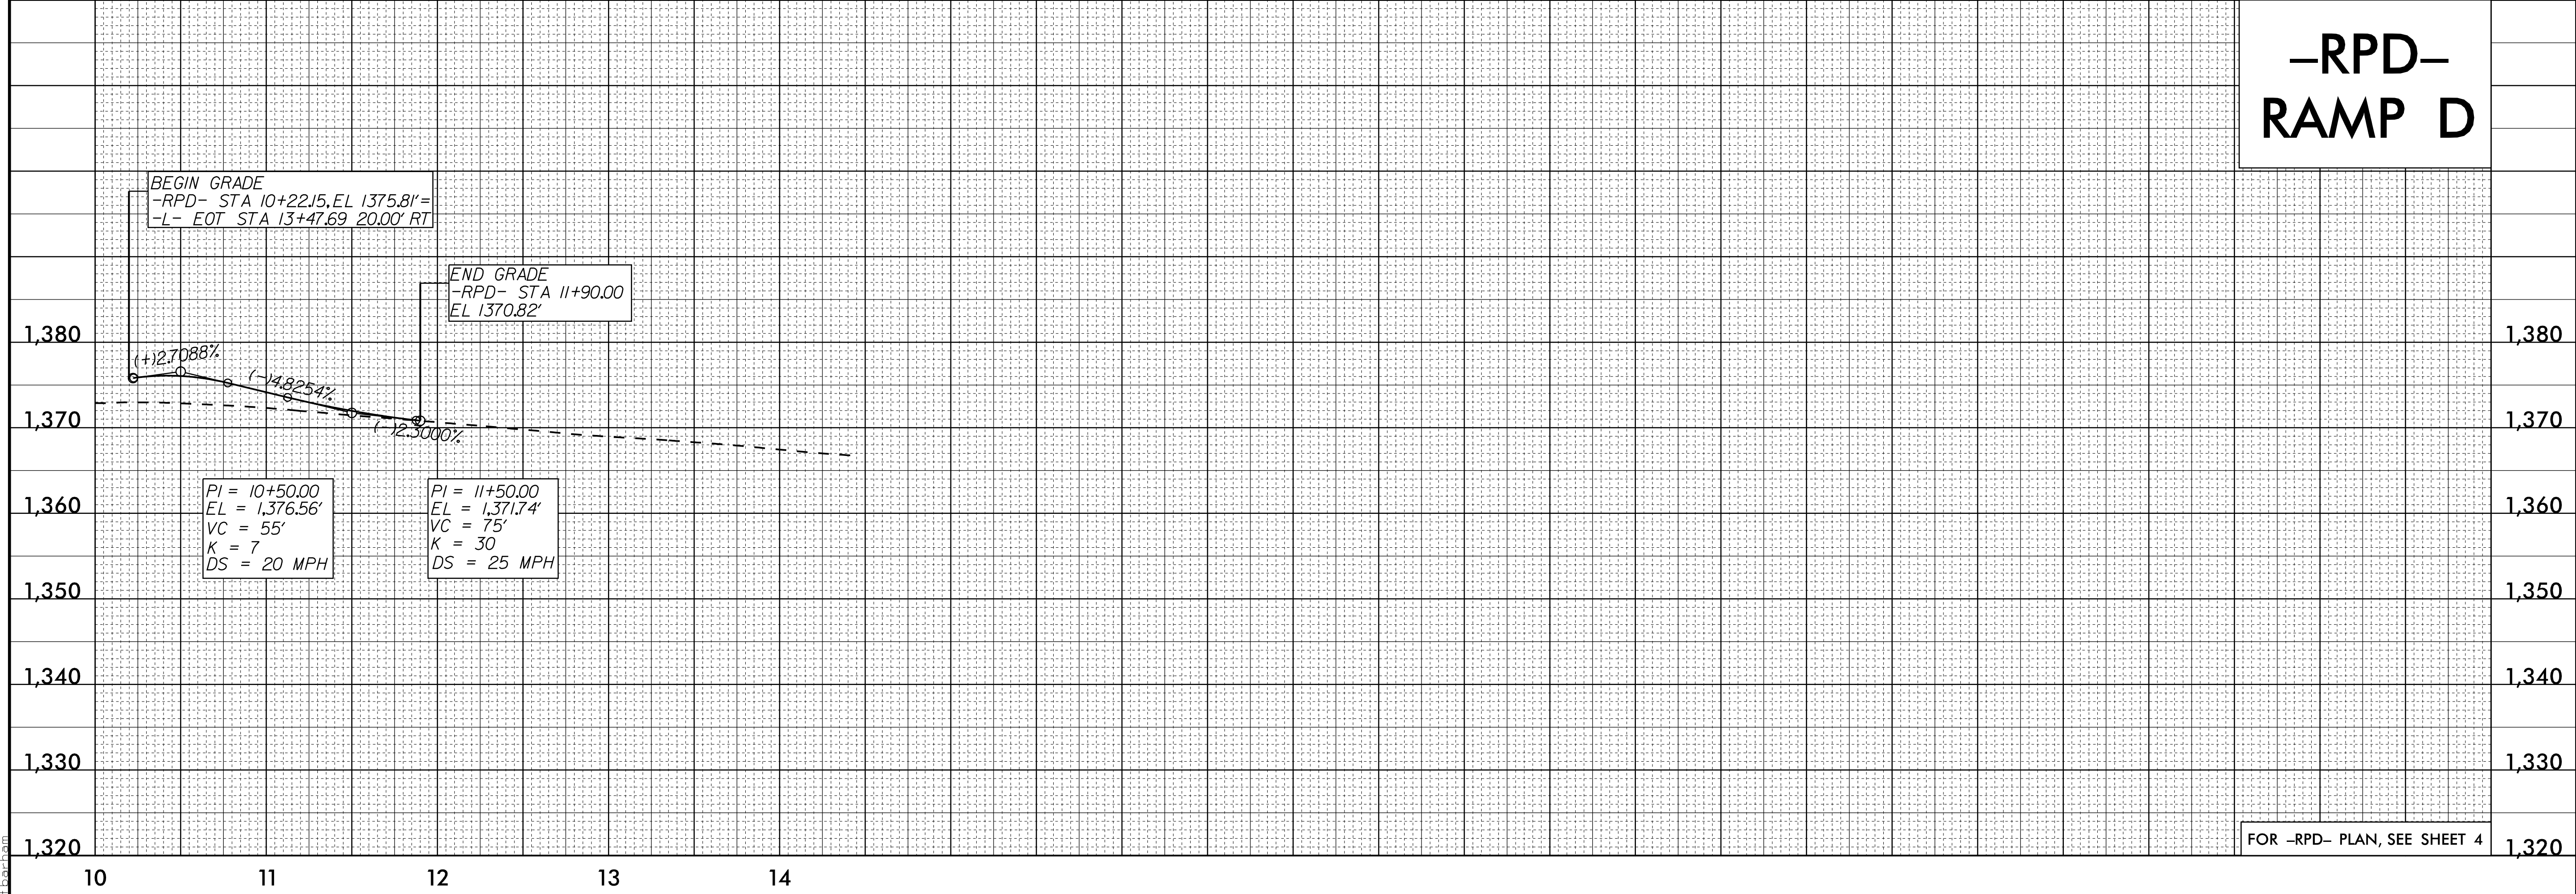-RPD- RAMP D



FOR -RPD- PLAN, SEE SHEET 4

P:\NOV-2021\018
R17\Roadway\Info\BR0033_Rdy_e\Sheet_6.dgn