


* COVER EXISTING I-40 EB SIGN

NOTE: PLACE CMS ON LOCATION WITH ADEQUATE SHOULDER WITHOUT BLOCKING SIGHT DISTANCE

APPROVED: *Don A. Parker*
DATE: 01/11/2022

SEAL
043251
ENGINEER
DON A. PARKER

DOCUMENT NOT CONSIDERED FINAL UNLESS ALL SIGNATURES COMPLETED

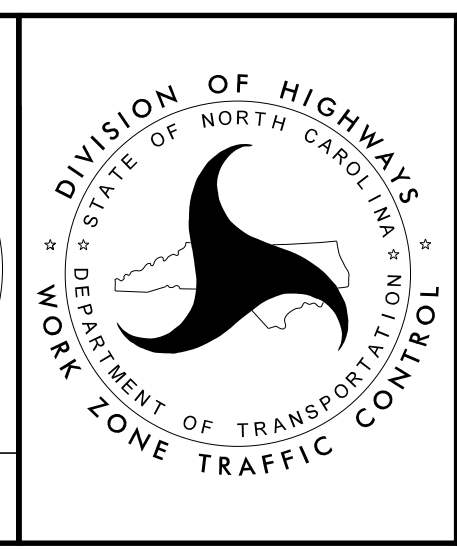

RAMP D
OFFSITE DETOUR
DETAILS

I:\10\2022\NCSpecial\BR0033\TrafficControl\TCP\90% BR-0033\BR-0033.TC_TMP_02A.dgn User:mackillu