
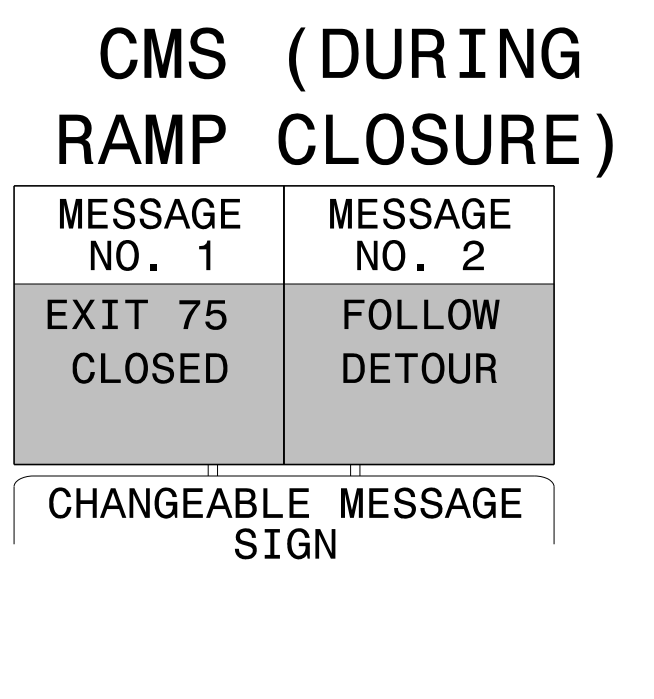
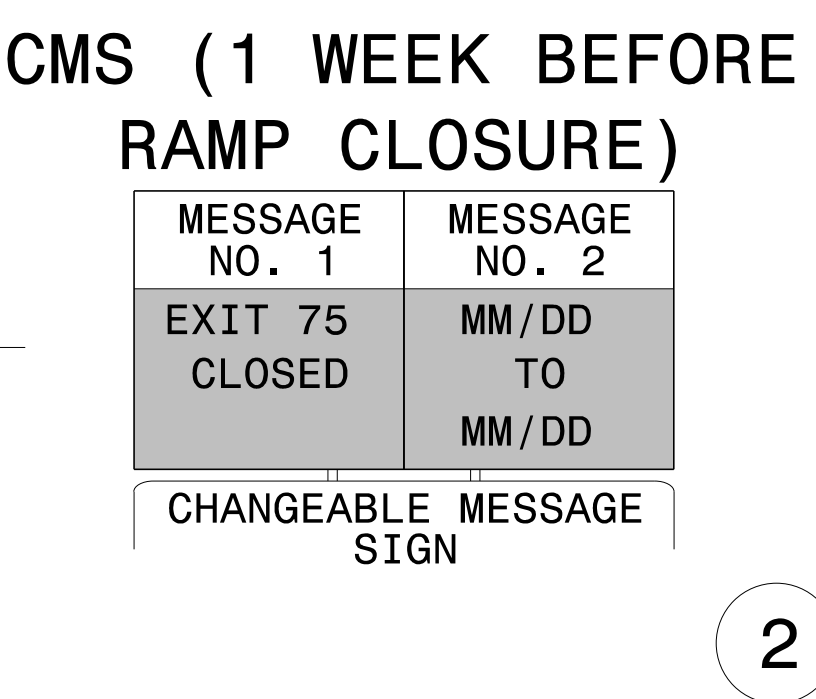
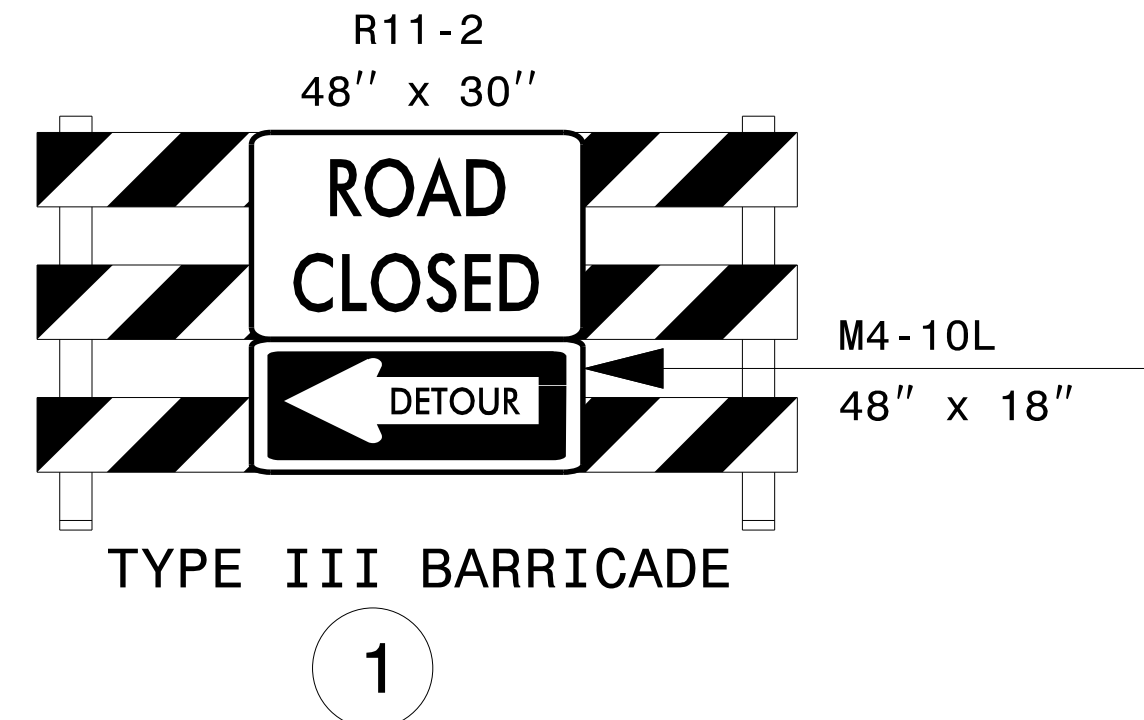
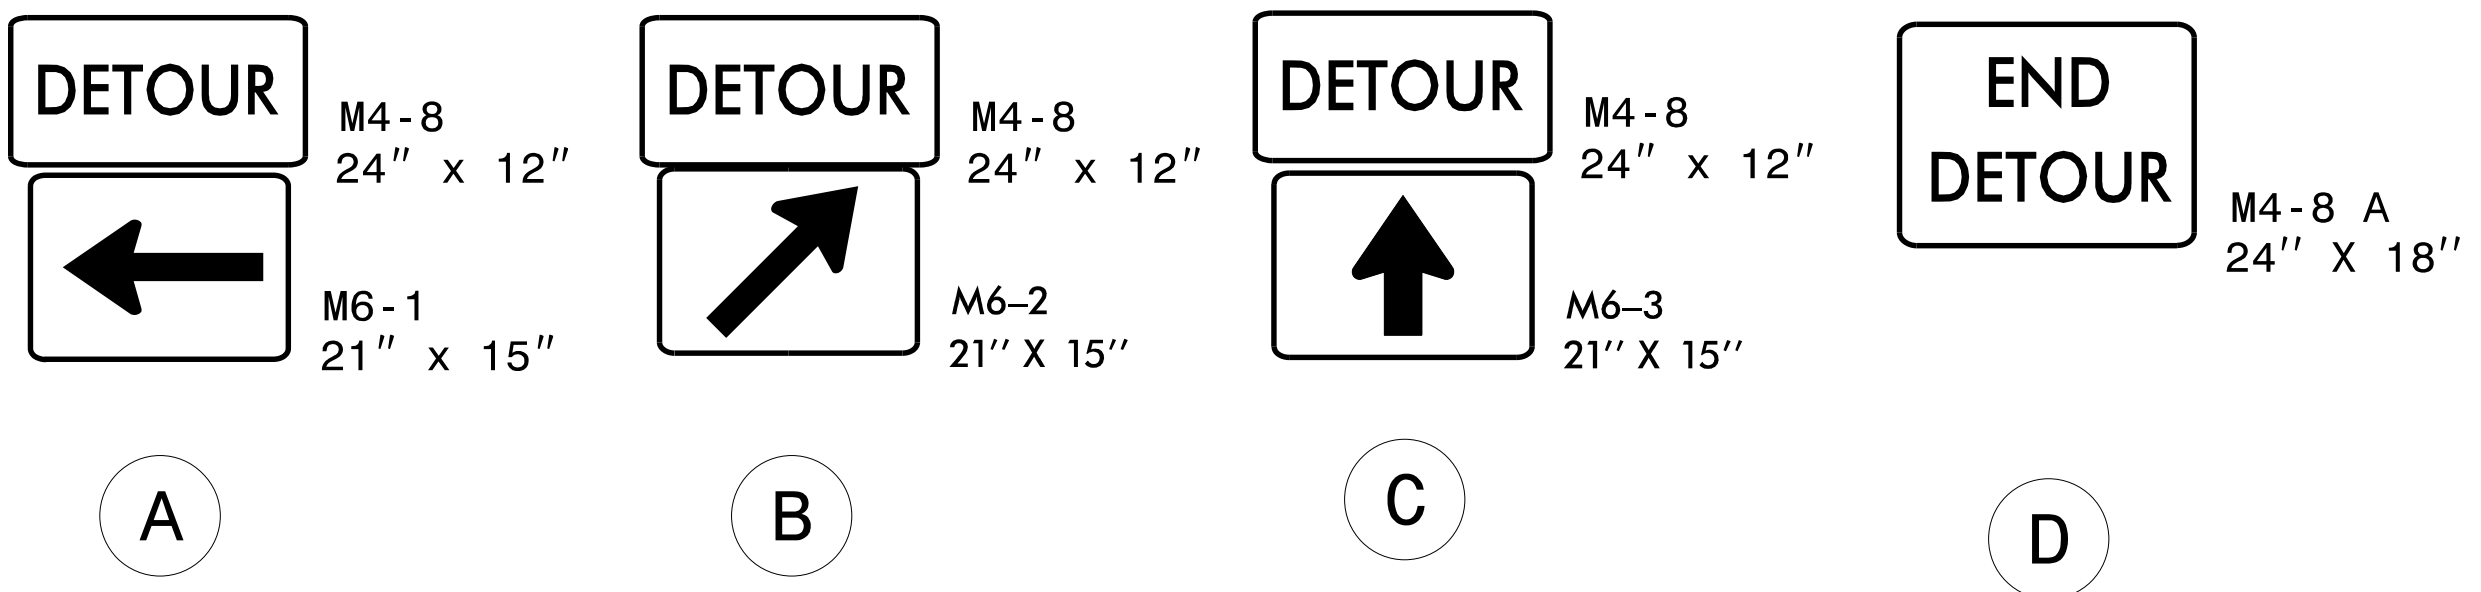



PROJECT LOCATION

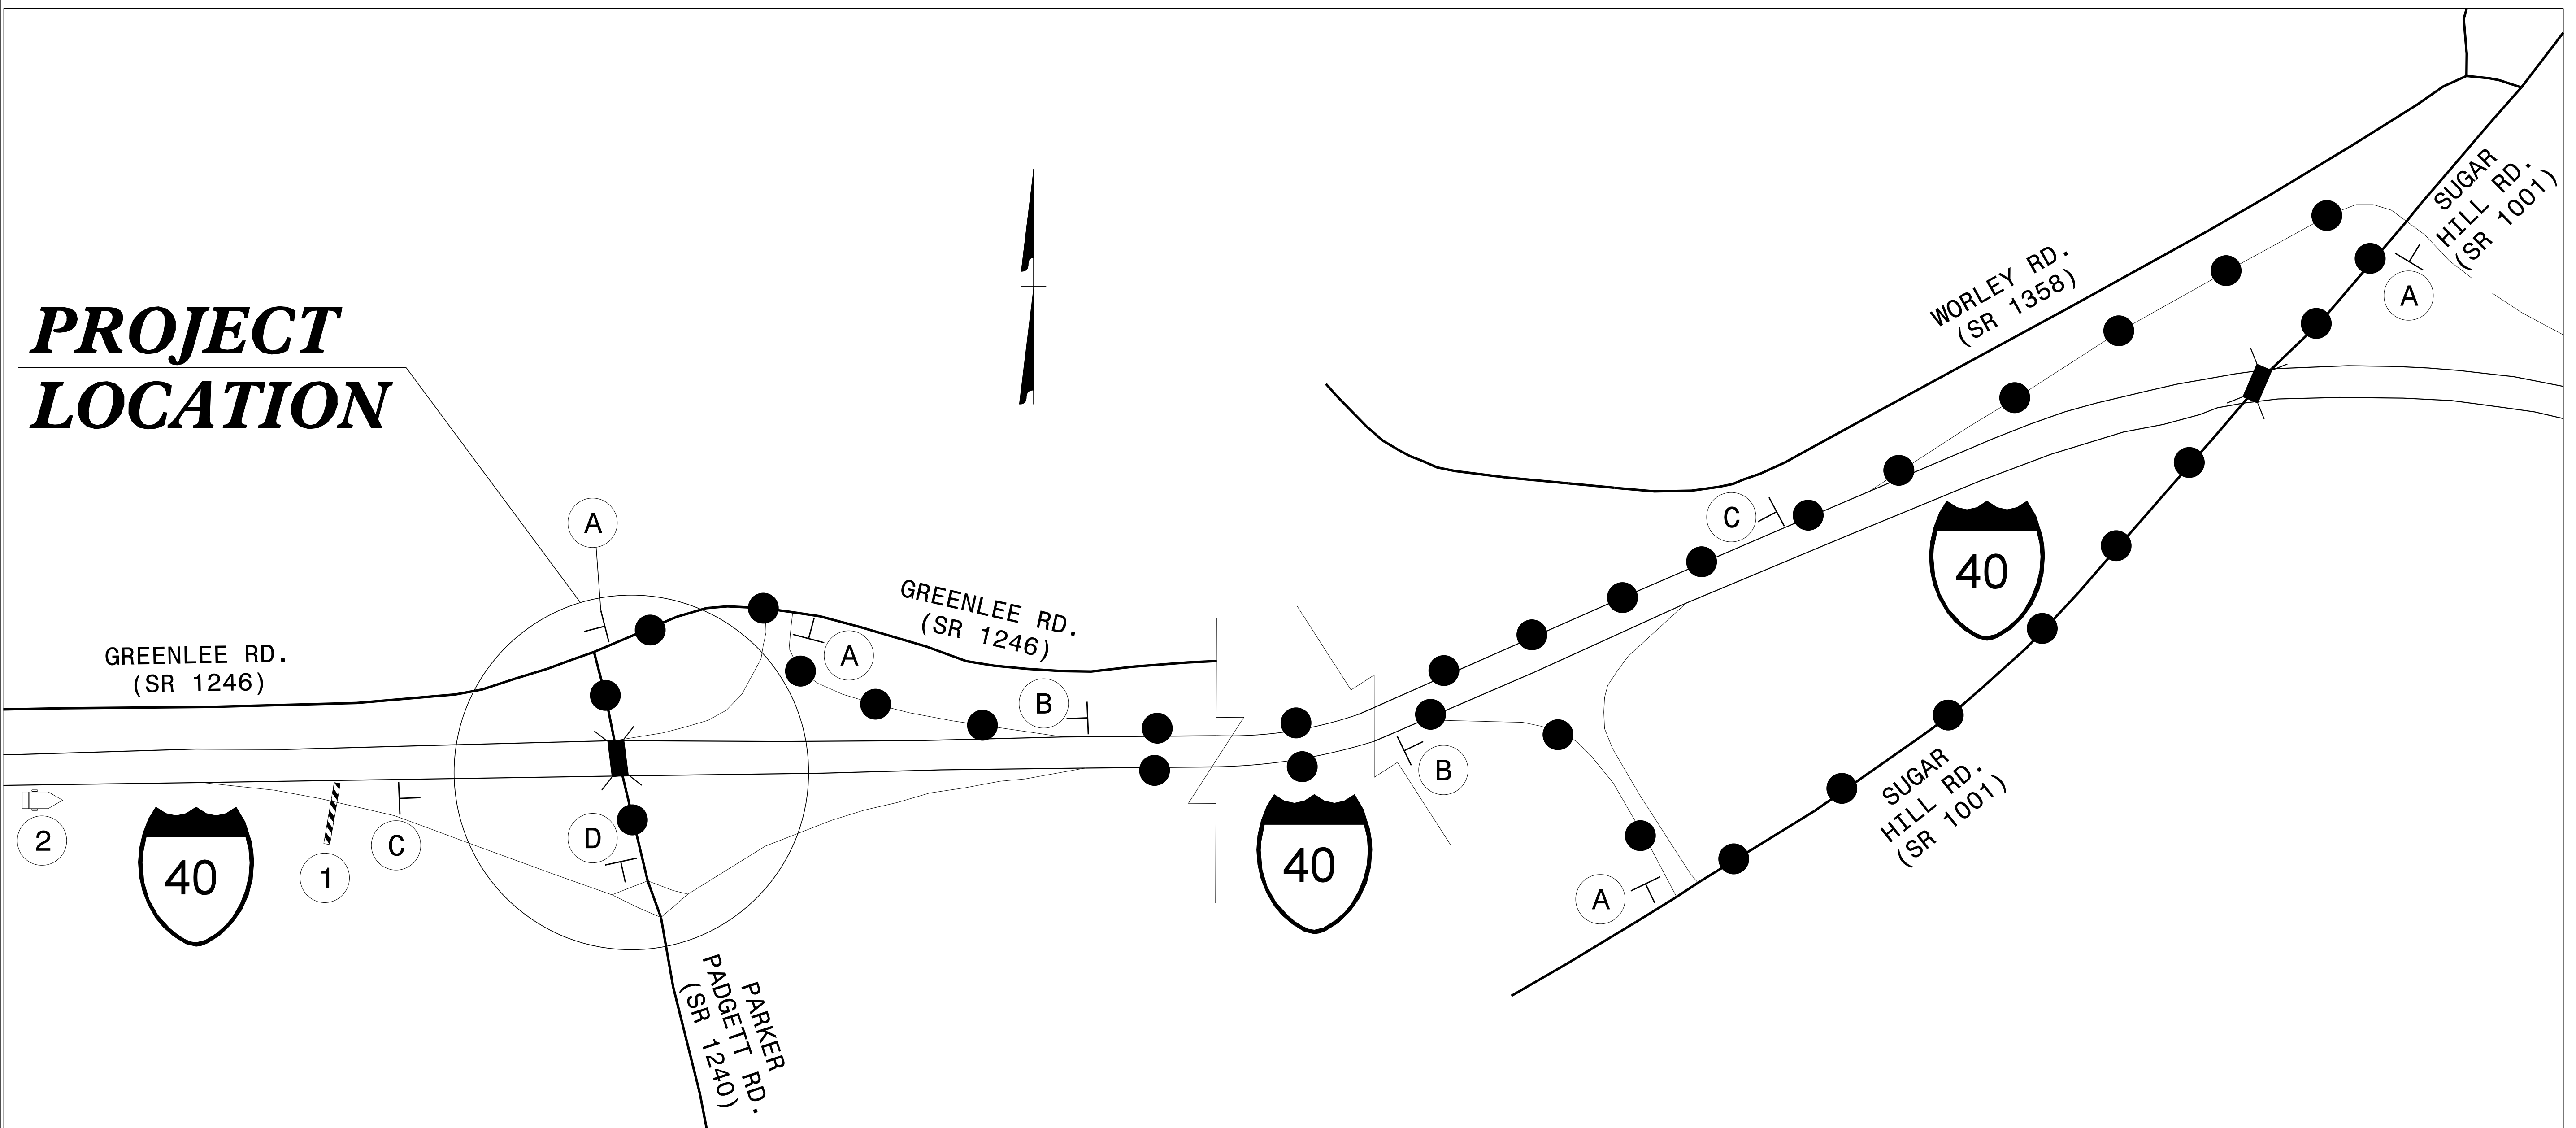

APPROVED: *Don A. Parker*
 DATE: 01/11/2022

SEAL
 043251
 ENGINEER
 DON A. PARKER

DOCUMENT NOT CONSIDERED FINAL
 UNLESS ALL SIGNATURES COMPLETED

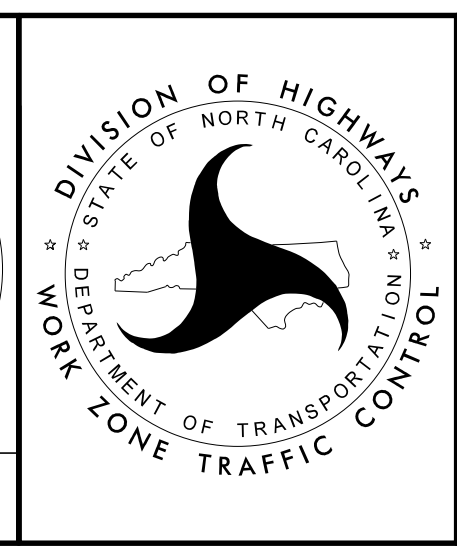

RAMP C
 OFFSITE DETOUR
 DETAILS

I:\10\2022
 N:\Special\BR0033\TrafficControl\TCP\90%_BR-0033\BR-0033_TC_TMP_02B.dgn
 User:mackillu