



INSET A- TEMPORARY RAMP IN USE

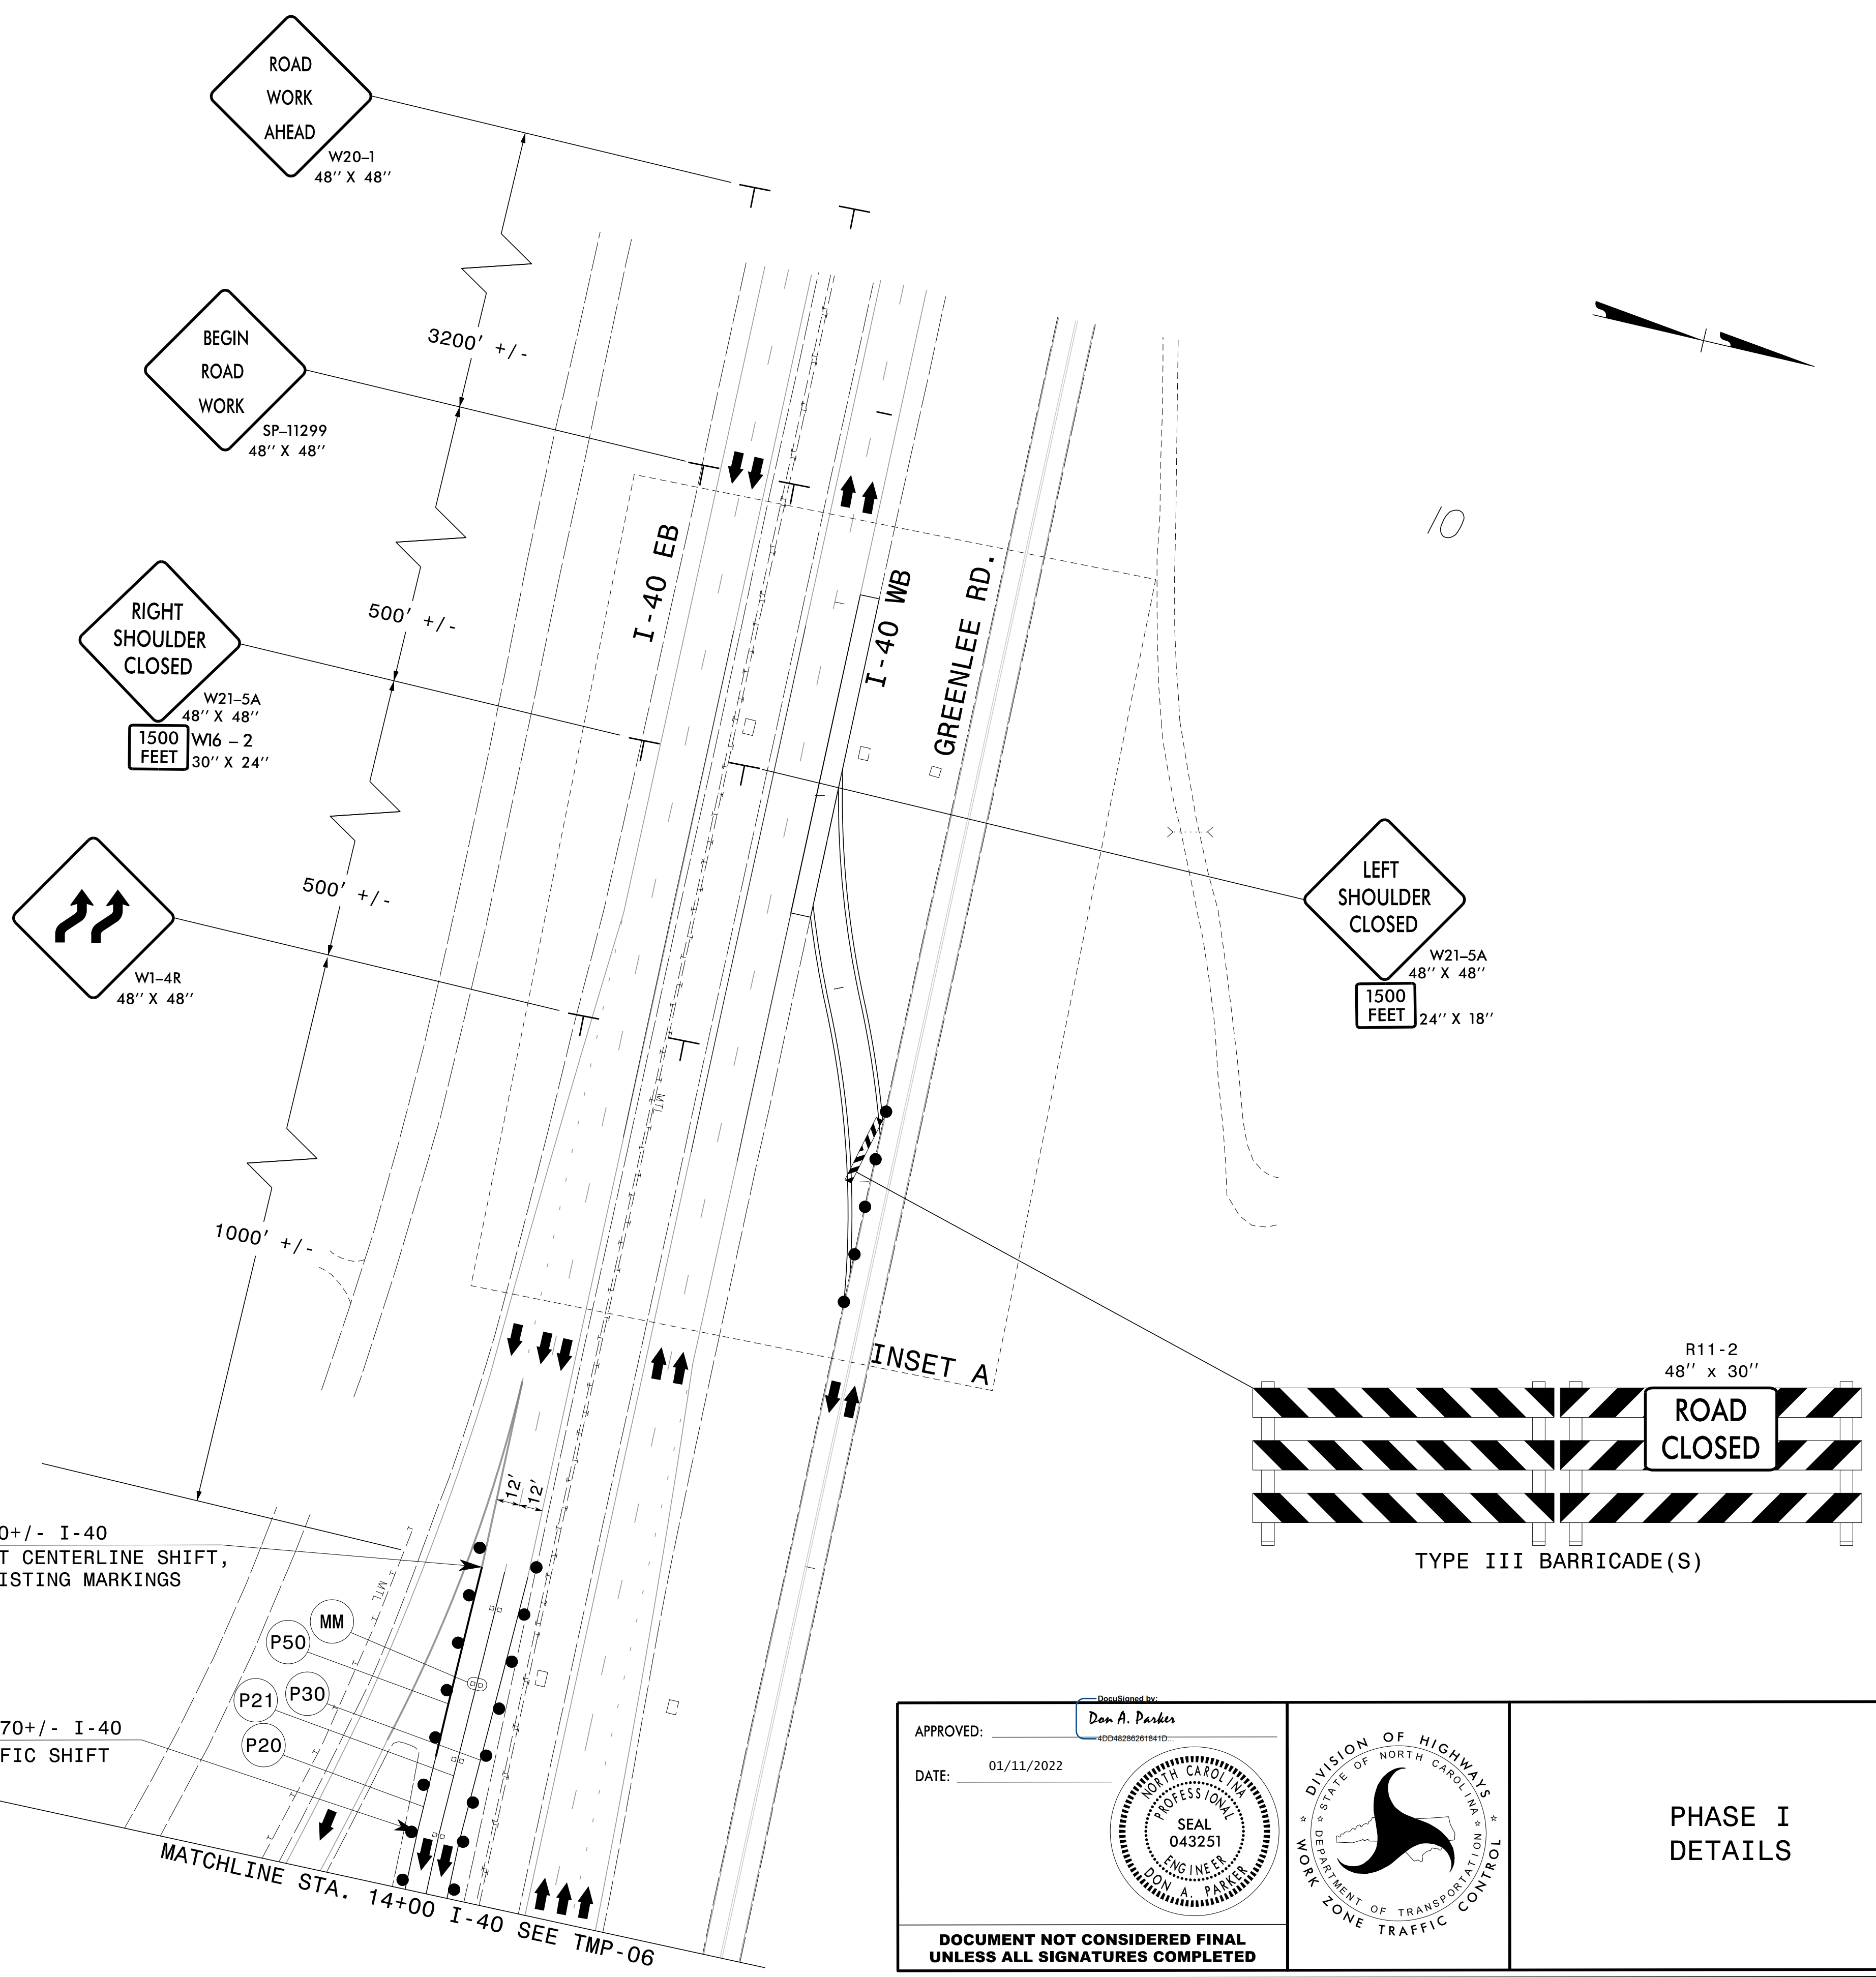


1/10/2022
 N:\SPP\033\BR0033\TrafficControl\TCP\90%_BR-0033\BR-0033_TC_TMP-05.dgn
 User: mackitlu

APPROVED: 

DATE: 01/11/2022

**DOCUMENT NOT CONSIDERED FINAL
UNLESS ALL SIGNATURES COMPLETED**

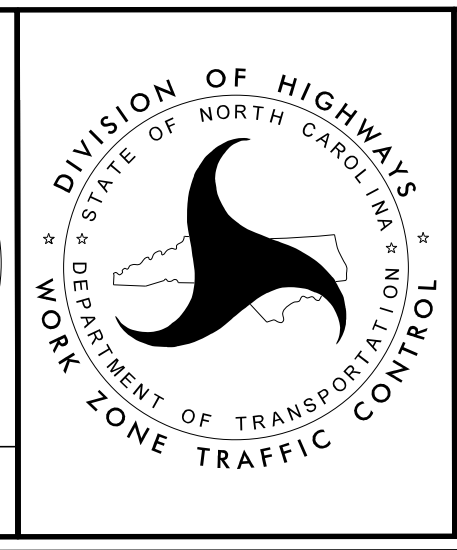

**PHASE I
DETAILS**