


SEE FINAL PAVEMENT MARKING PLAN FOR STATIONING AND DIMENSIONS OF TEMPORARY MARKINGS IN THE FINAL PATTERN

MAINTAIN ADVANCE WARNING SIGNS PLACED ON I-40 IN PHASE I

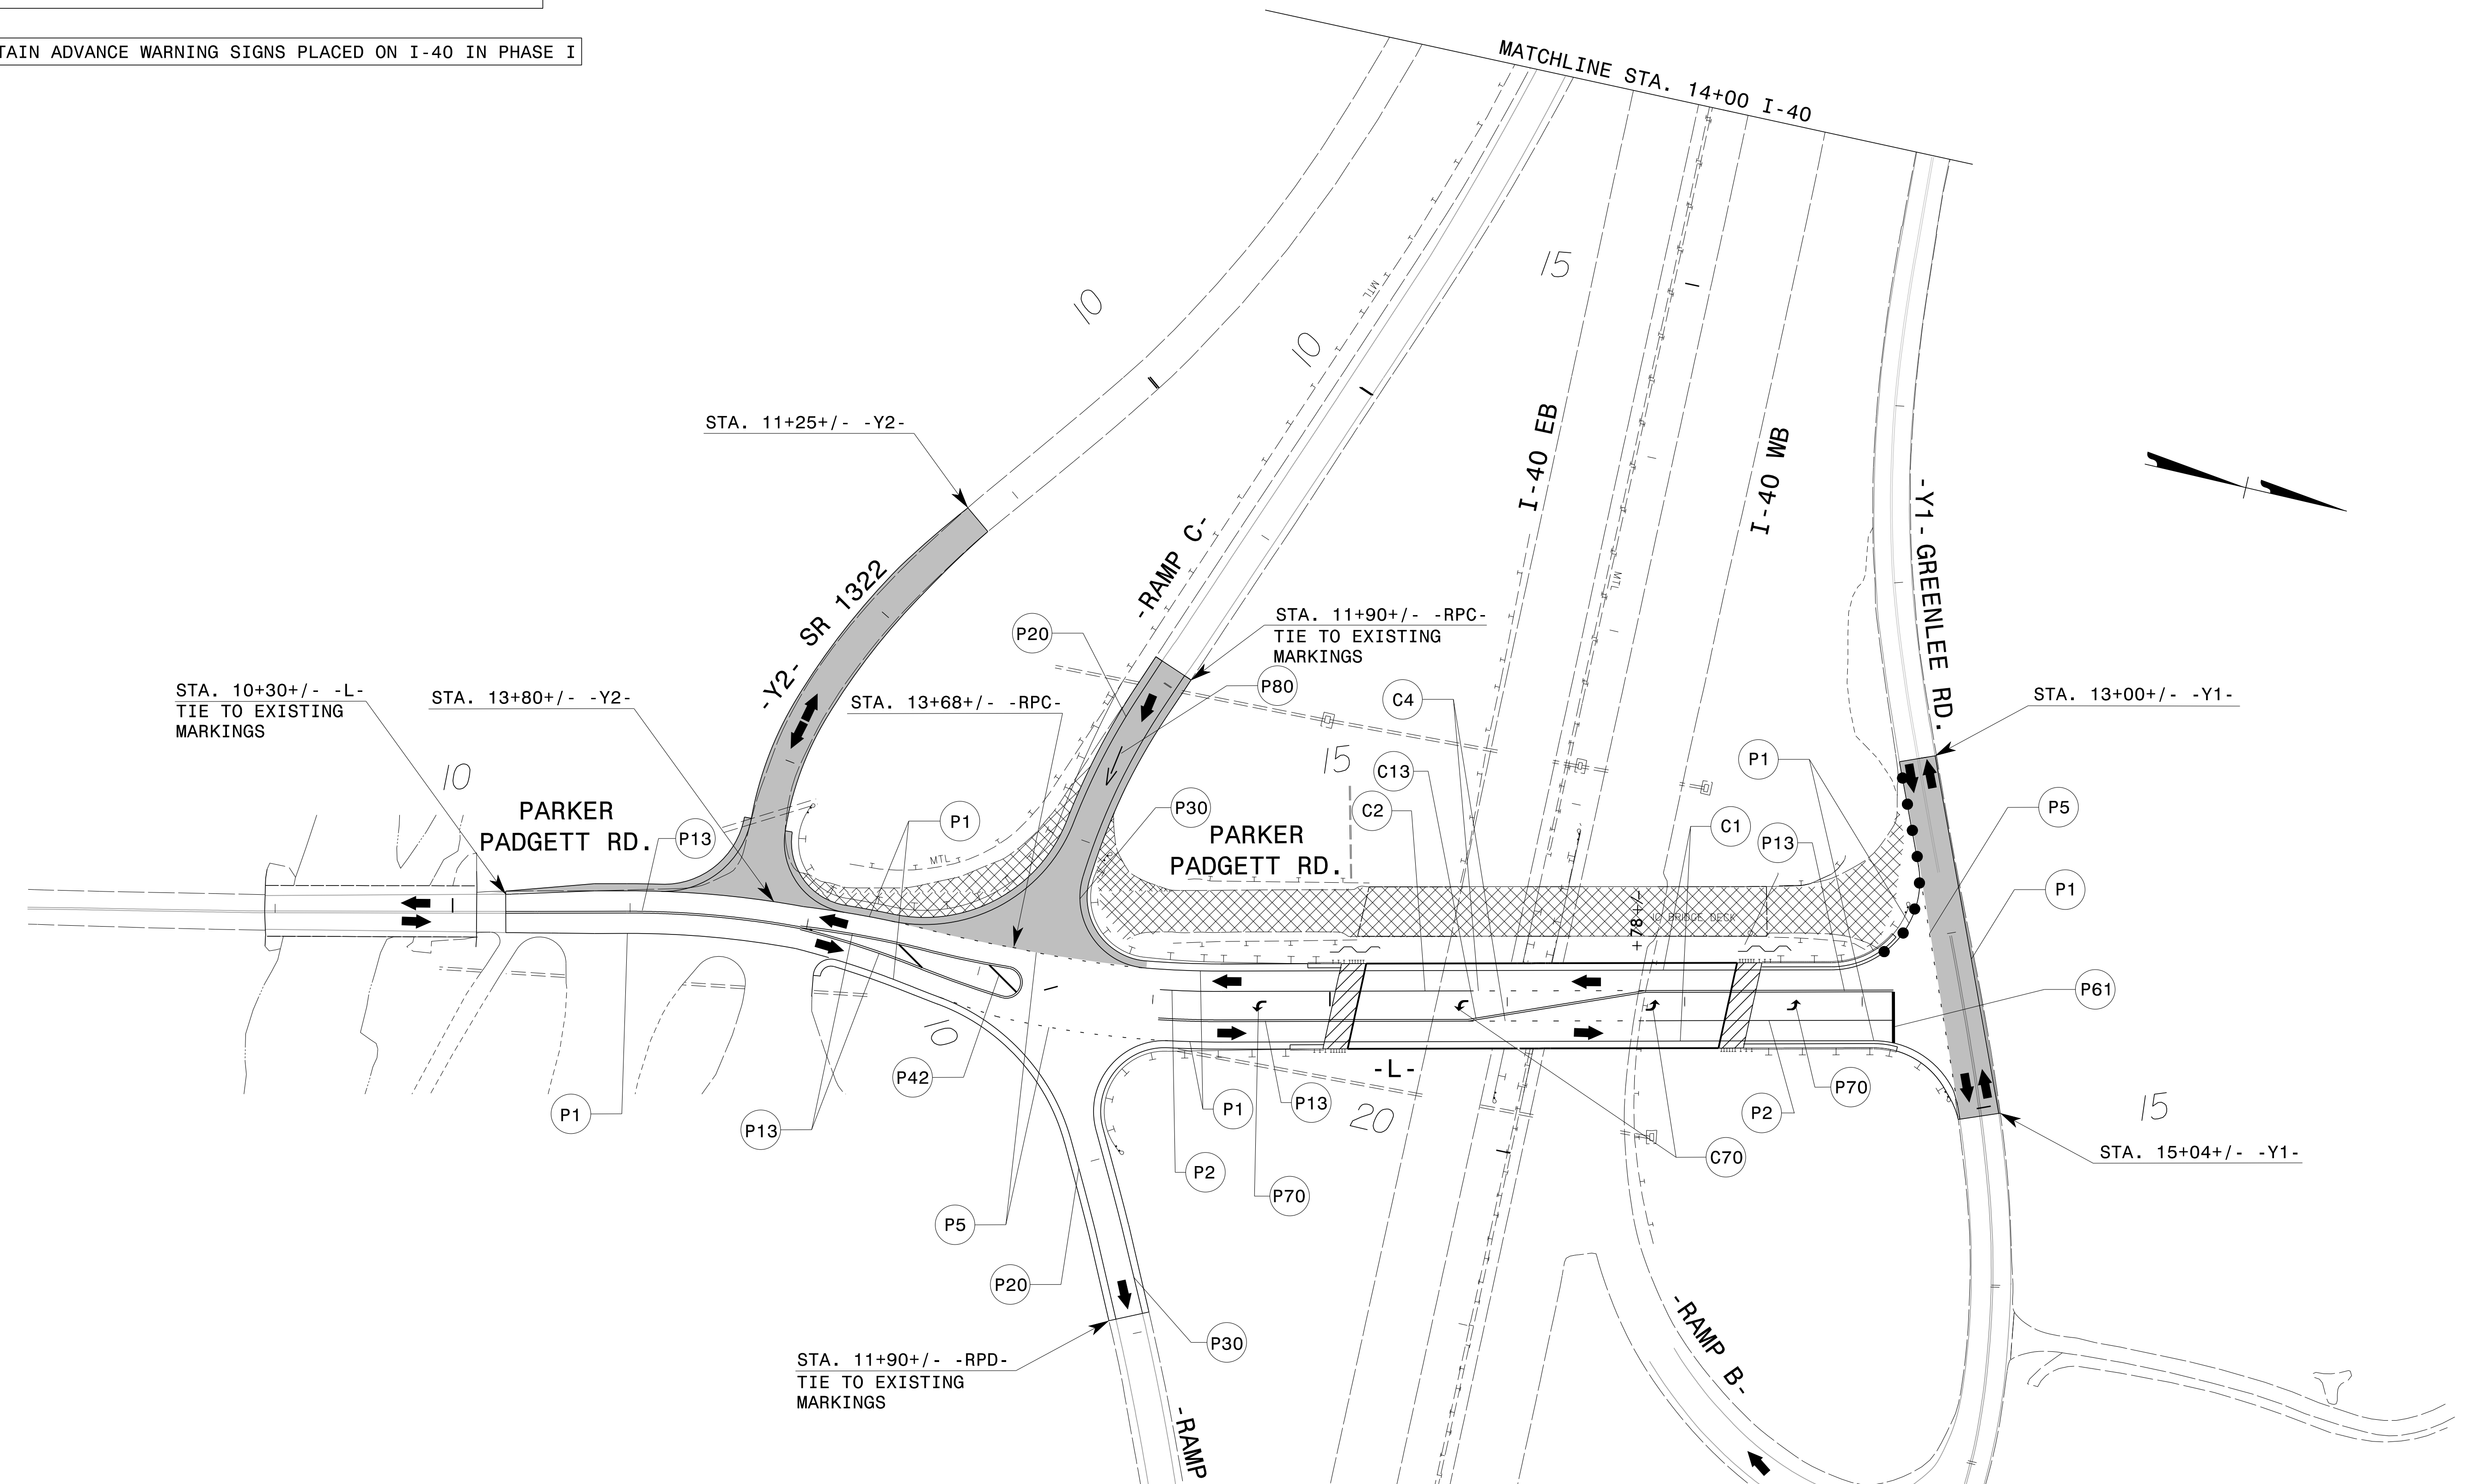


I:\10\2022
 N:\Special\BR0033\TrafficControl\TCP\90% BR-0033\BR-0033.TC_TMP_08.dgn
 User:tmackillu

APPROVED: *Don A. Parker*
DocuSigned by:
 Don A. Parker
 ID:0482902018410

DATE: 01/11/2022

**DOCUMENT NOT CONSIDERED FINAL
 UNLESS ALL SIGNATURES COMPLETED**

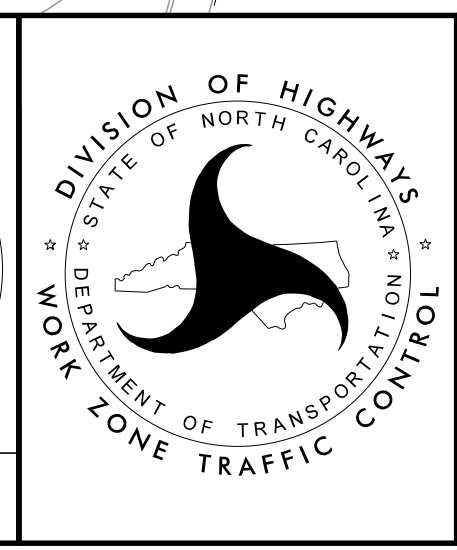

PHASE II
 DETAILS