



TIP NO.	SHEET NO.
BR-0033	SIGN-2
APPROVED: _____	
DATE: _____	
SEAL	

401 QUANTITY REQ'D 3

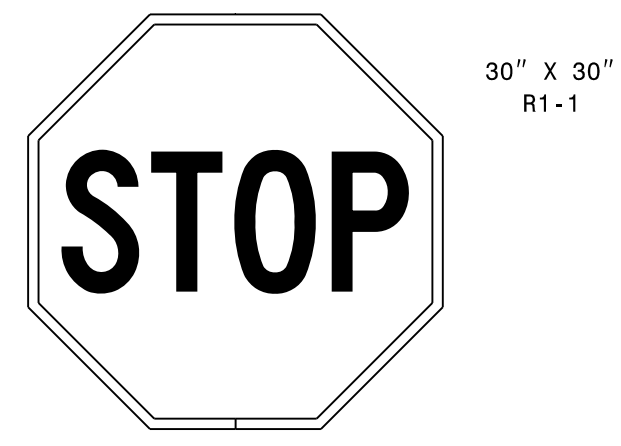


ONE "U" POST PER SIGN

402 QUANTITY REQ'D 1

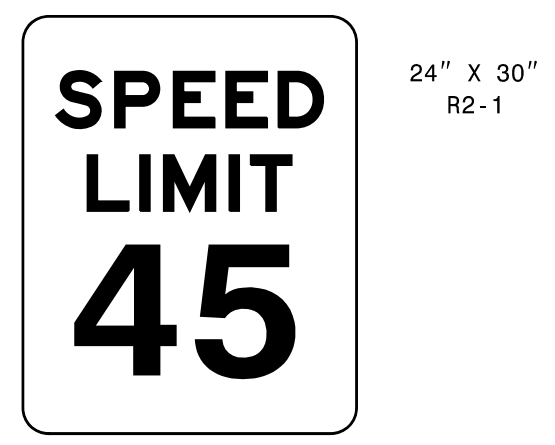


ONE "U" POST PER SIGN

403 QUANTITY REQ'D 1

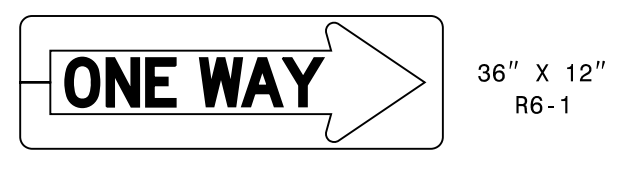

ONE "U" POST PER SIGN

404 QUANTITY REQ'D 1

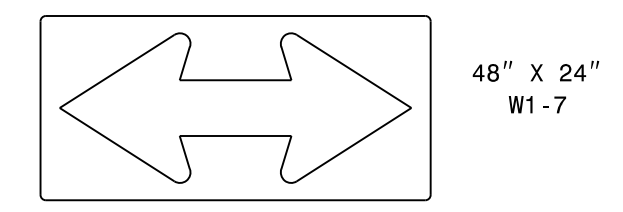


ONE "U" POST PER SIGN

405 QUANTITY REQ'D 2




ONE "U" POST PER SIGN

406 QUANTITY REQ'D 1

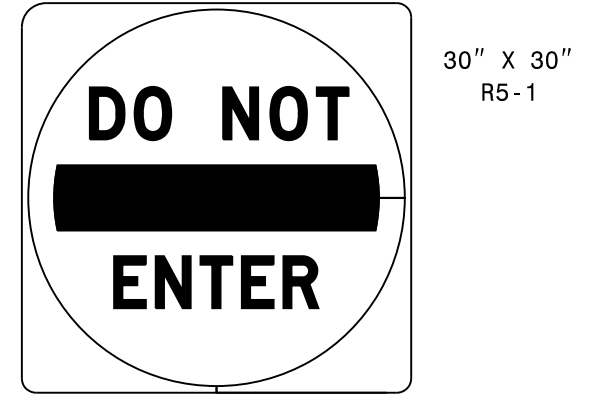


MOUNT BEHIND SIGN 401 IN ONE INSTALLATION

501 QUANTITY REQ'D 1

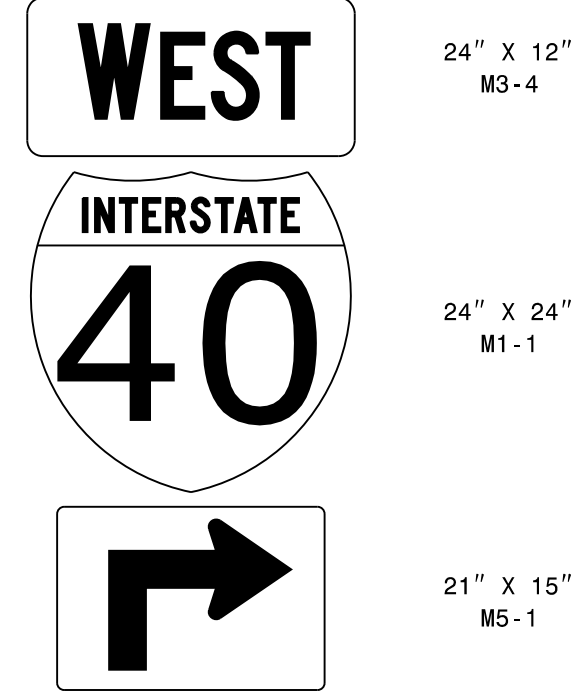


ONE "U" POST PER SIGN

502 QUANTITY REQ'D 1

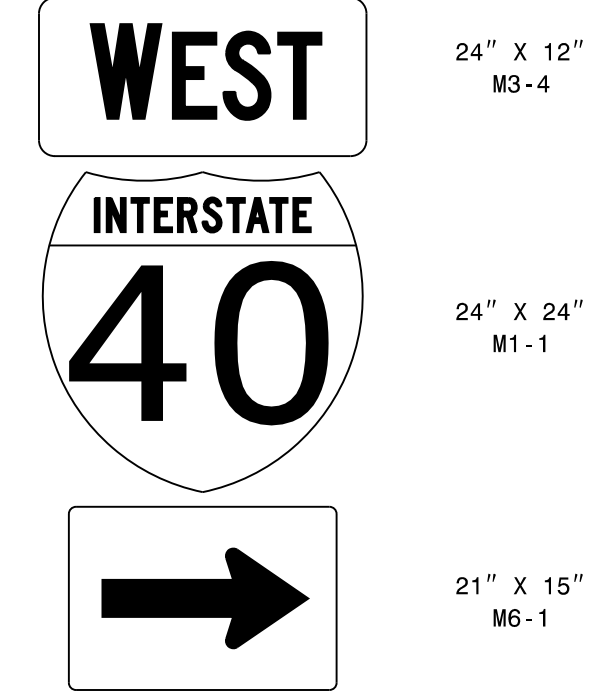


MOUNT BELOW SIGN 302 IN ONE INSTALLATION

503 QUANTITY REQ'D 1

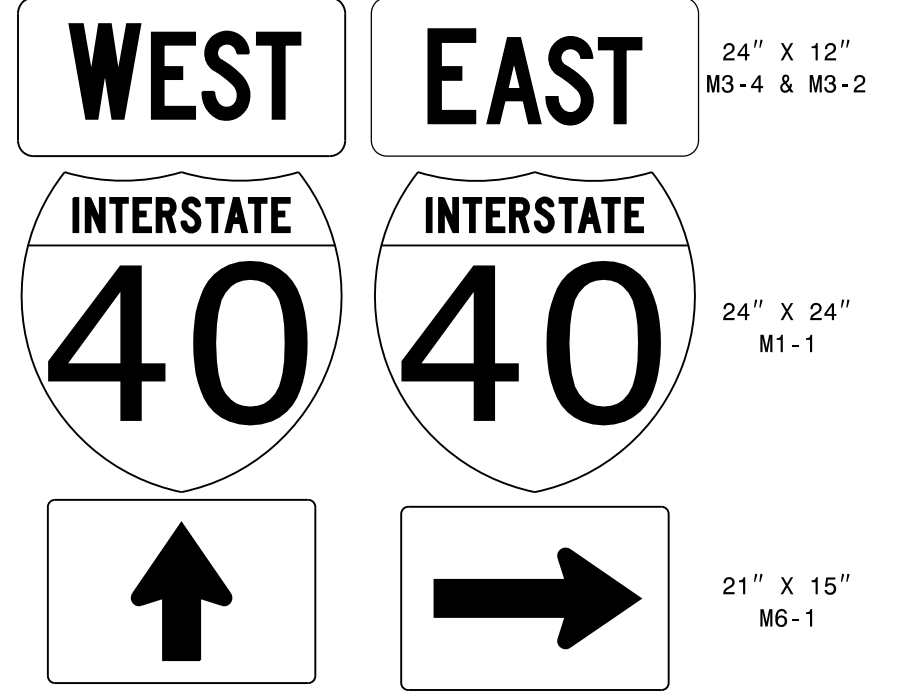


TWO "U" POST PER SIGN

504 QUANTITY REQ'D 1

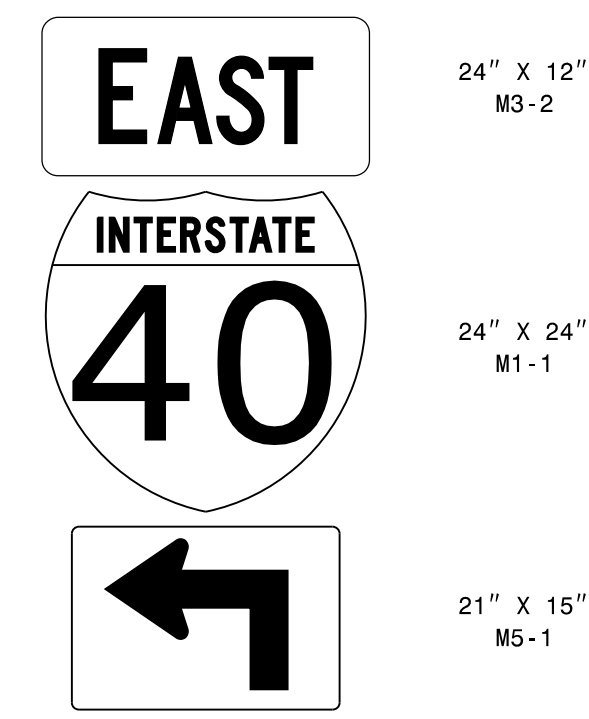


ONE "U" POST PER SIGN

505 QUANTITY REQ'D 1

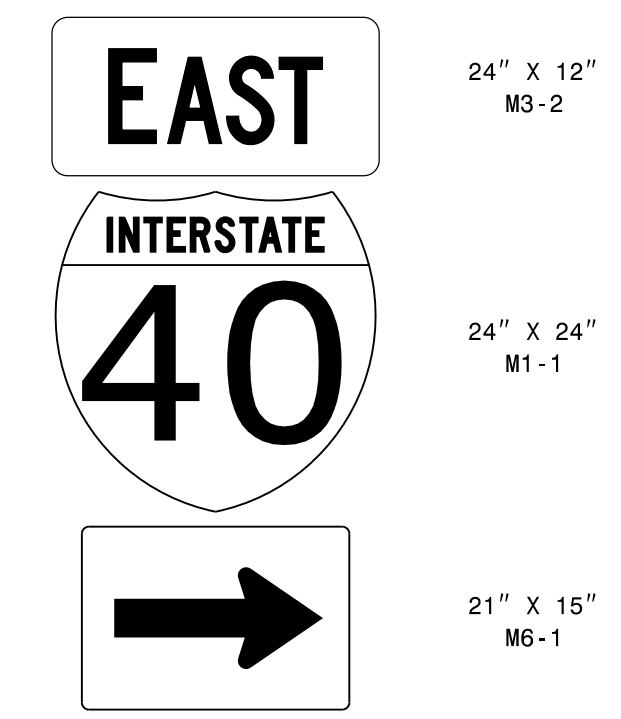

MOUNT BELOW SIGN 301 IN ONE INSTALLATION

506 QUANTITY REQ'D 2

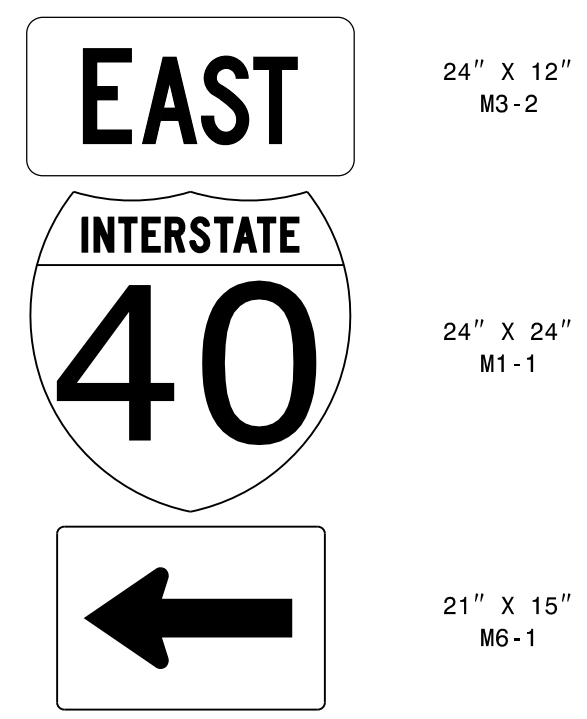

MOUNT BELOW SIGN 303 IN ONE INSTALLATION

I:\NOV-2021\09\29_S:\Projects\000004-2017_NCDOT_SMU_OC\BR-0033\Project\Traffic\Signing\BR0033_SIGN_2.dgn

INDEX

SIGN E & F PANEL DETAILS