



TIP NO. BR-0033	SHEET NO. SIGN-3
APPROVED: _____	
DATE: _____	
SEAL	

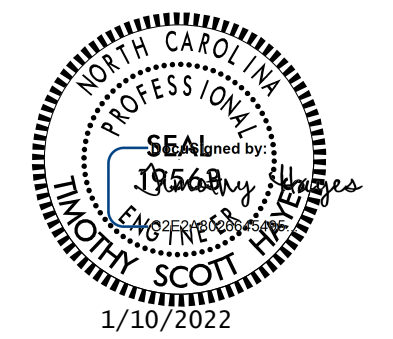

SIGN NUMBER: 301 TYPE: D QUANTITY: 1 SIGN WIDTH: 4'-6" HEIGHT: 1'-6" TOTAL AREA: 6.75 Sq.Ft. BORDER TYPE: FLUSH RECESS: 0" WIDTH: 0.75" RADII: 2.25" NO. Z BARS: _____ LENGTH: _____	BACKG COLOR: Green COPY COLOR: White <table border="1"> <tr> <th>SYMBOL</th> <th>X</th> <th>Y</th> <th>WID</th> <th>HT</th> </tr> <tr> <td>AR_TYPE D</td> <td>37.2</td> <td>6</td> <td>6</td> <td>9</td> </tr> </table> MAT'L: 0.125" (3.2 mm) ALUMINUM	SYMBOL	X	Y	WID	HT	AR_TYPE D	37.2	6	6	9	DESIGN BY: NJK PROJECT ID: BR-0033 CHECKED BY: _____ LOCATION: _____ Nov 01, 2021 DIV: 13
SYMBOL	X	Y	WID	HT								
AR_TYPE D	37.2	6	6	9								

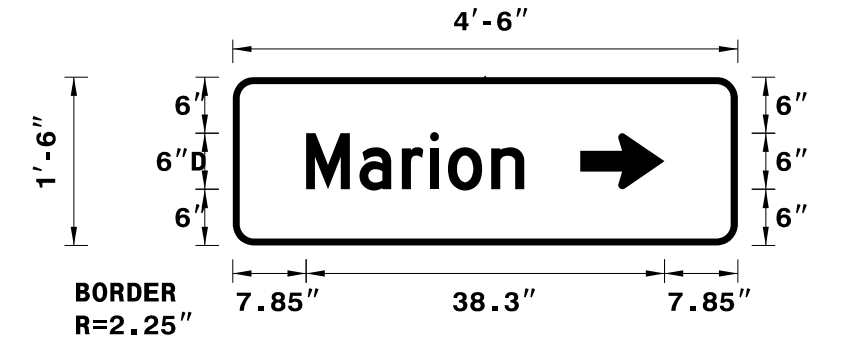


Panel Style: Destination NCDOT.ssi  
M.U.T.C.D.: 2009 Edition

Spacing Factor is 1 unless specified otherwise

LETTER POSITIONS											Series/Size
Letter spacings are to start of next letter											Text Length
											D 2000
7.9	5.7	4.6	3	1.9	4.6	3.5	22.9				23.3

FILENAME: sf11e NORTH CAROLINA D.O.T. SIGN DETAIL

SIGN NUMBER: 302 TYPE: D QUANTITY: 1 SIGN WIDTH: 5'-0" HEIGHT: 1'-6" TOTAL AREA: 7.5 Sq.Ft. BORDER TYPE: FLUSH RECESS: 0" WIDTH: 0.75" RADII: 2.25" NO. Z BARS: _____ LENGTH: _____	BACKG COLOR: Green COPY COLOR: White <table border="1"> <tr> <th>SYMBOL</th> <th>X</th> <th>Y</th> <th>WID</th> <th>HT</th> </tr> <tr> <td>AR_TYPE D</td> <td>44.6</td> <td>6</td> <td>6</td> <td>9</td> </tr> </table> MAT'L: 0.125" (3.2 mm) ALUMINUM	SYMBOL	X	Y	WID	HT	AR_TYPE D	44.6	6	6	9	DESIGN BY: NJK PROJECT ID: BR-0033 CHECKED BY: _____ LOCATION: _____ Nov 01, 2021 DIV: 13
SYMBOL	X	Y	WID	HT								
AR_TYPE D	44.6	6	6	9								

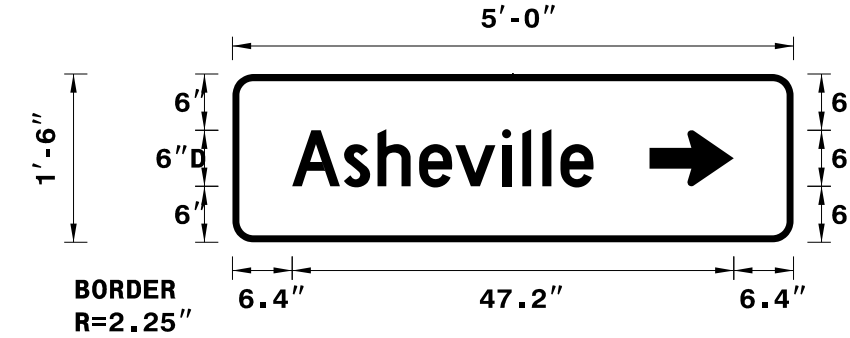


Panel Style: Destination NCDOT.ssi  
M.U.T.C.D.: 2009 Edition

Spacing Factor is 1 unless specified otherwise

LETTER POSITIONS											Series/Size
Letter spacings are to start of next letter											Text Length
											D 2000
6.4	5.5	3.6	4.5	3.9	4.9	2.2	2.2	1.9	3.5	21.4	32.2

FILENAME: sf11e NORTH CAROLINA D.O.T. SIGN DETAIL

SIGN NUMBER: 303 TYPE: D QUANTITY: 1 SIGN WIDTH: 4'-6" HEIGHT: 1'-6" TOTAL AREA: 6.75 Sq.Ft. BORDER TYPE: FLUSH RECESS: 0" WIDTH: 0.75" RADII: 2.25" NO. Z BARS: _____ LENGTH: _____	BACKG COLOR: Green COPY COLOR: White <table border="1"> <tr> <th>SYMBOL</th> <th>X</th> <th>Y</th> <th>WID</th> <th>HT</th> </tr> <tr> <td>AR_TYPE D</td> <td>7.8</td> <td>6</td> <td>6</td> <td>9</td> </tr> </table> MAT'L: 0.125" (3.2 mm) ALUMINUM	SYMBOL	X	Y	WID	HT	AR_TYPE D	7.8	6	6	9	DESIGN BY: NJK PROJECT ID: BR-0033 CHECKED BY: _____ LOCATION: _____ Nov 01, 2021 DIV: 13
SYMBOL	X	Y	WID	HT								
AR_TYPE D	7.8	6	6	9								

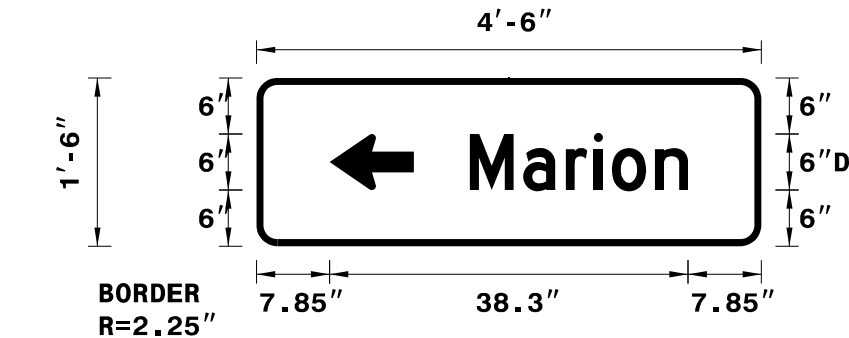

Panel Style: Destination NCDOT.ssi  
M.U.T.C.D.: 2009 Edition

Spacing Factor is 1 unless specified otherwise

LETTER POSITIONS											Series/Size
Letter spacings are to start of next letter											Text Length
											D 2000
22.9	5.7	4.6	3	1.9	4.6	3.5	7.9				23.3

FILENAME: sf11e NORTH CAROLINA D.O.T. SIGN DETAIL

I:\NOV-2021\09:37  
 S:\Projects\095004-2017\_NCDOT\_SMU\_OC\BR-0033\Project\Traffic\Signing\BR0033\_SGN\_3.dgn  
 Barnham

**INDEX**  
  
**SIGN DESIGNS**