
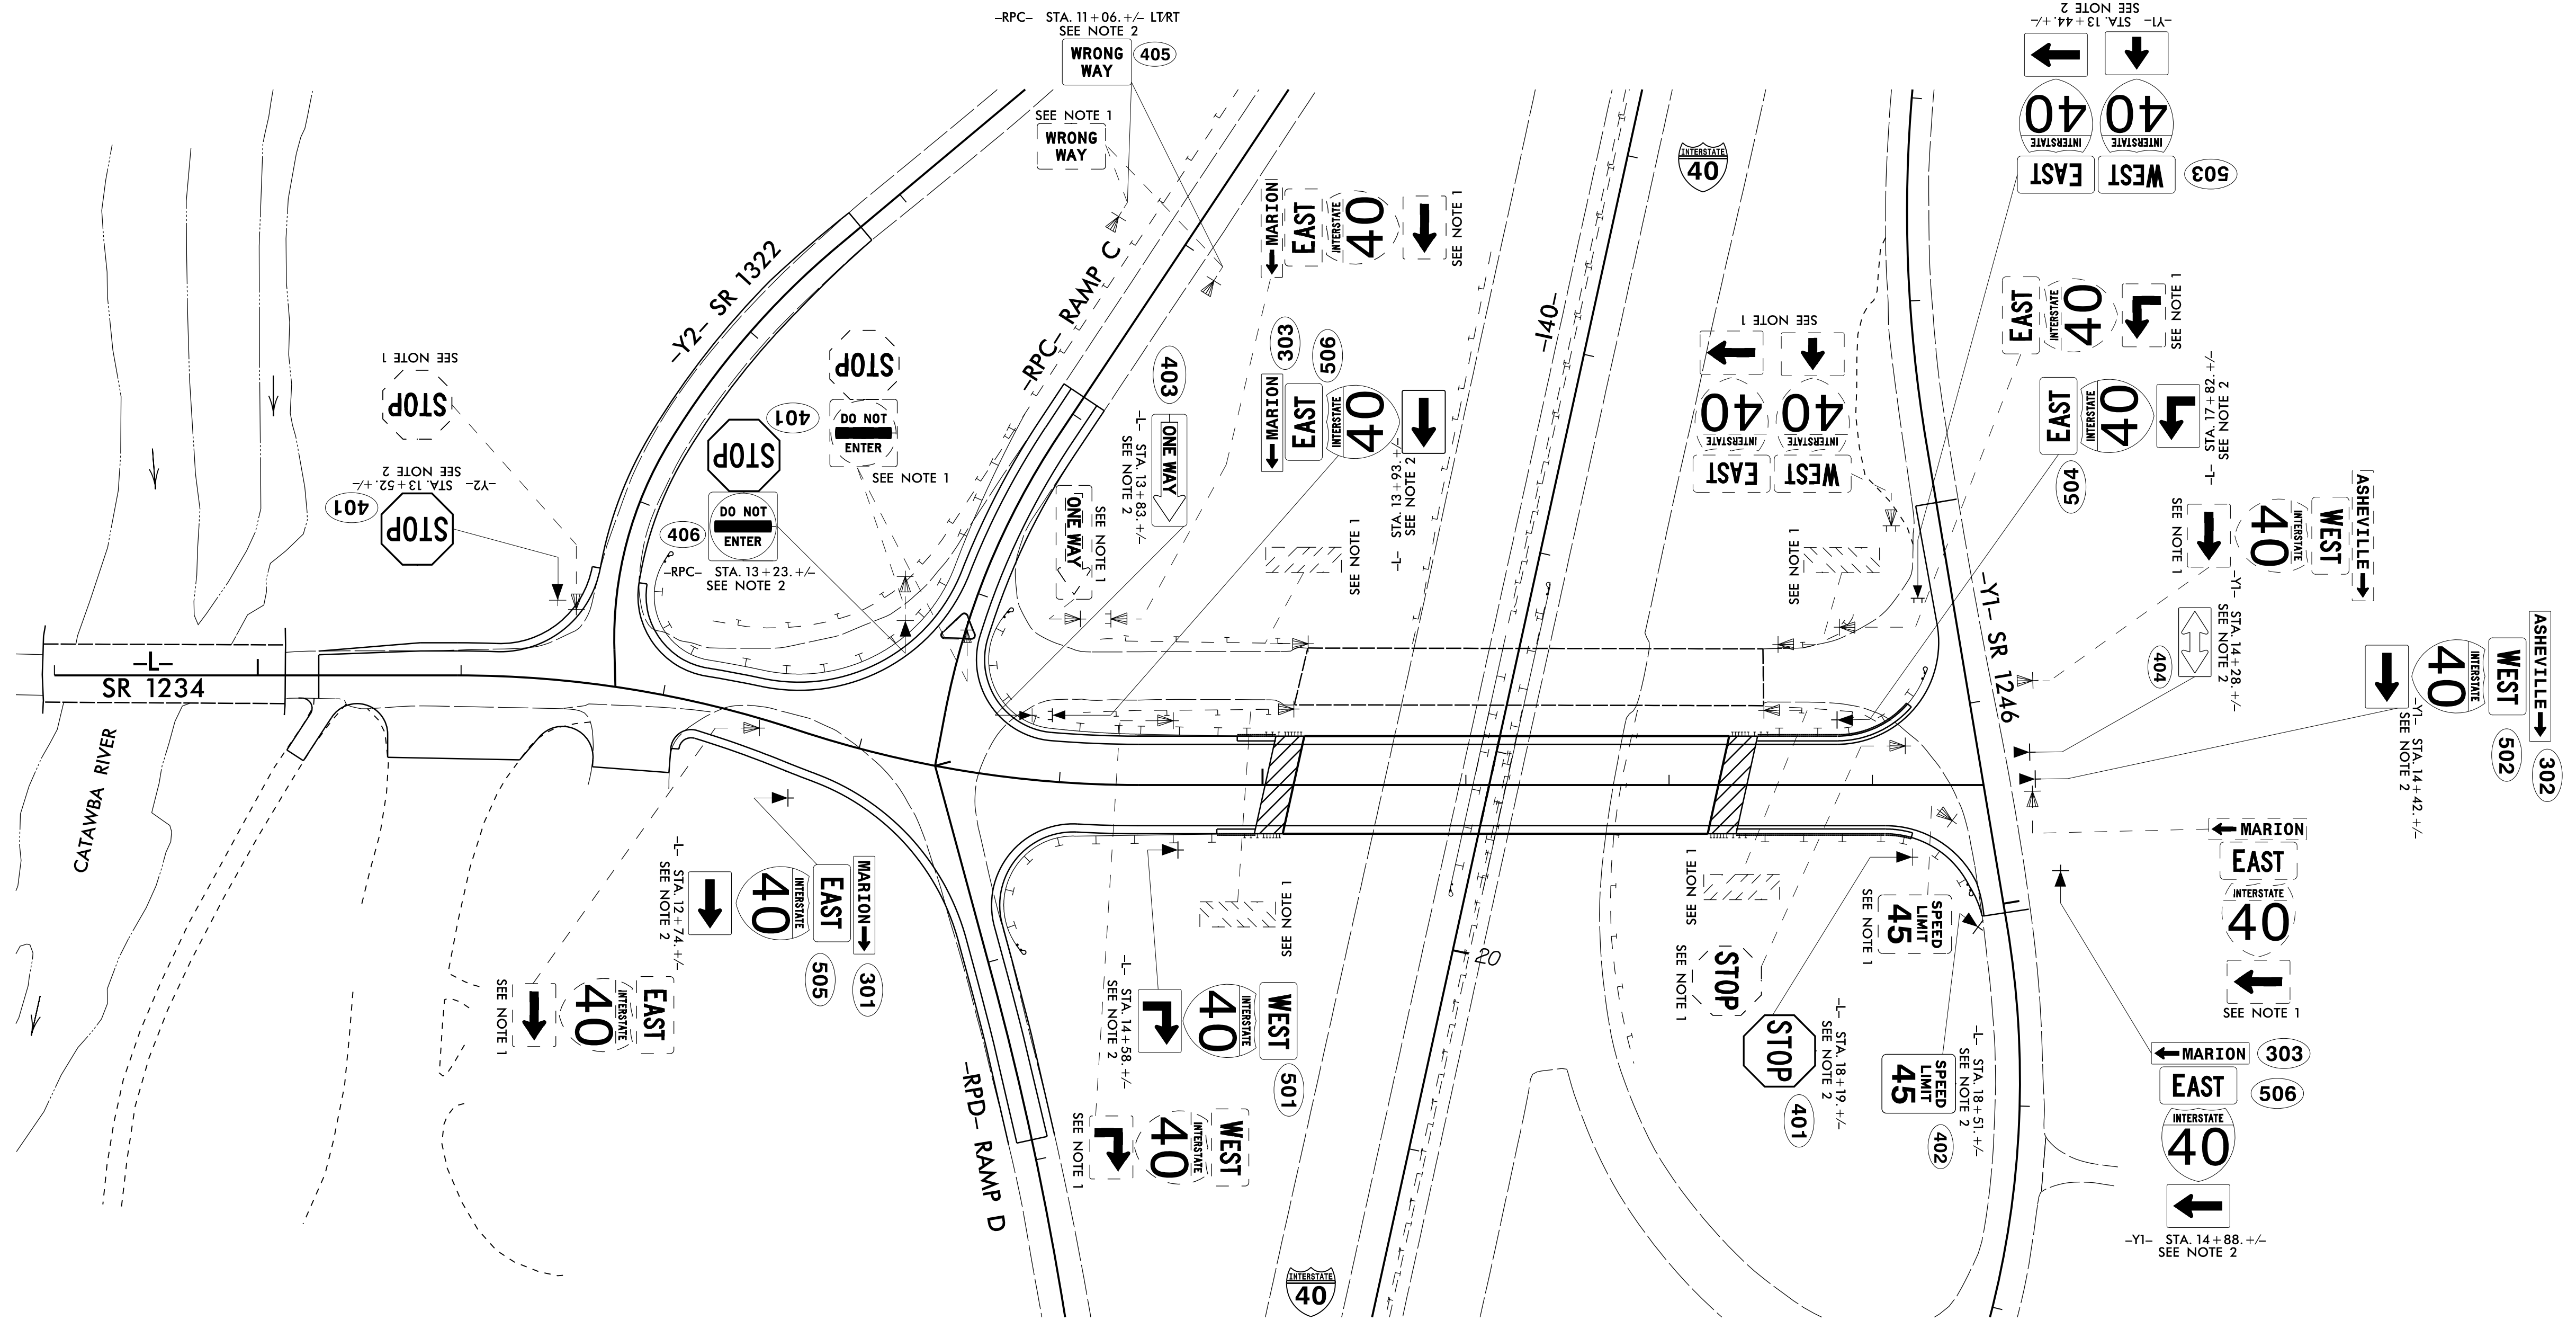


TIP NO. BR-0033	SHEET NO. SIGN-4
APPROVED: _____	
DATE: _____	
SEAL	

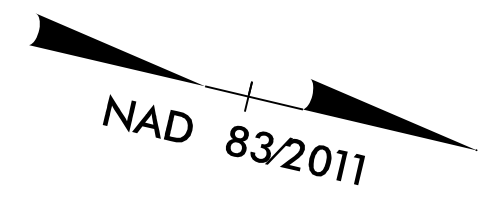

PROJECT NOTES

- 1 DISPOSAL OF SIGN SYSTEM, U-CHANNEL
- 2 SIGN ERECTION, TYPE D, E, F

INDEX

EXISTING & PROPOSED SIGNS

10-NOV-2021 09:38
 S:\Projects\000004_2017_NCDOT_SMU_DC\BR-0033\Project\Traffic\Signing\BR0033_SGN_4.dgn
 Fbarham