



6/23/16

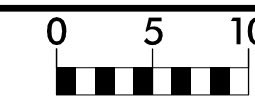

PROJ. REFERENCE NO.  
BR-0033

SHEET NO.  
X-1

150 140 130 120 110 100 90 80 70 60 50 40 30 20 10 0 10 20 30 40 50 60 70 80 90 100 110 120 130 140 150

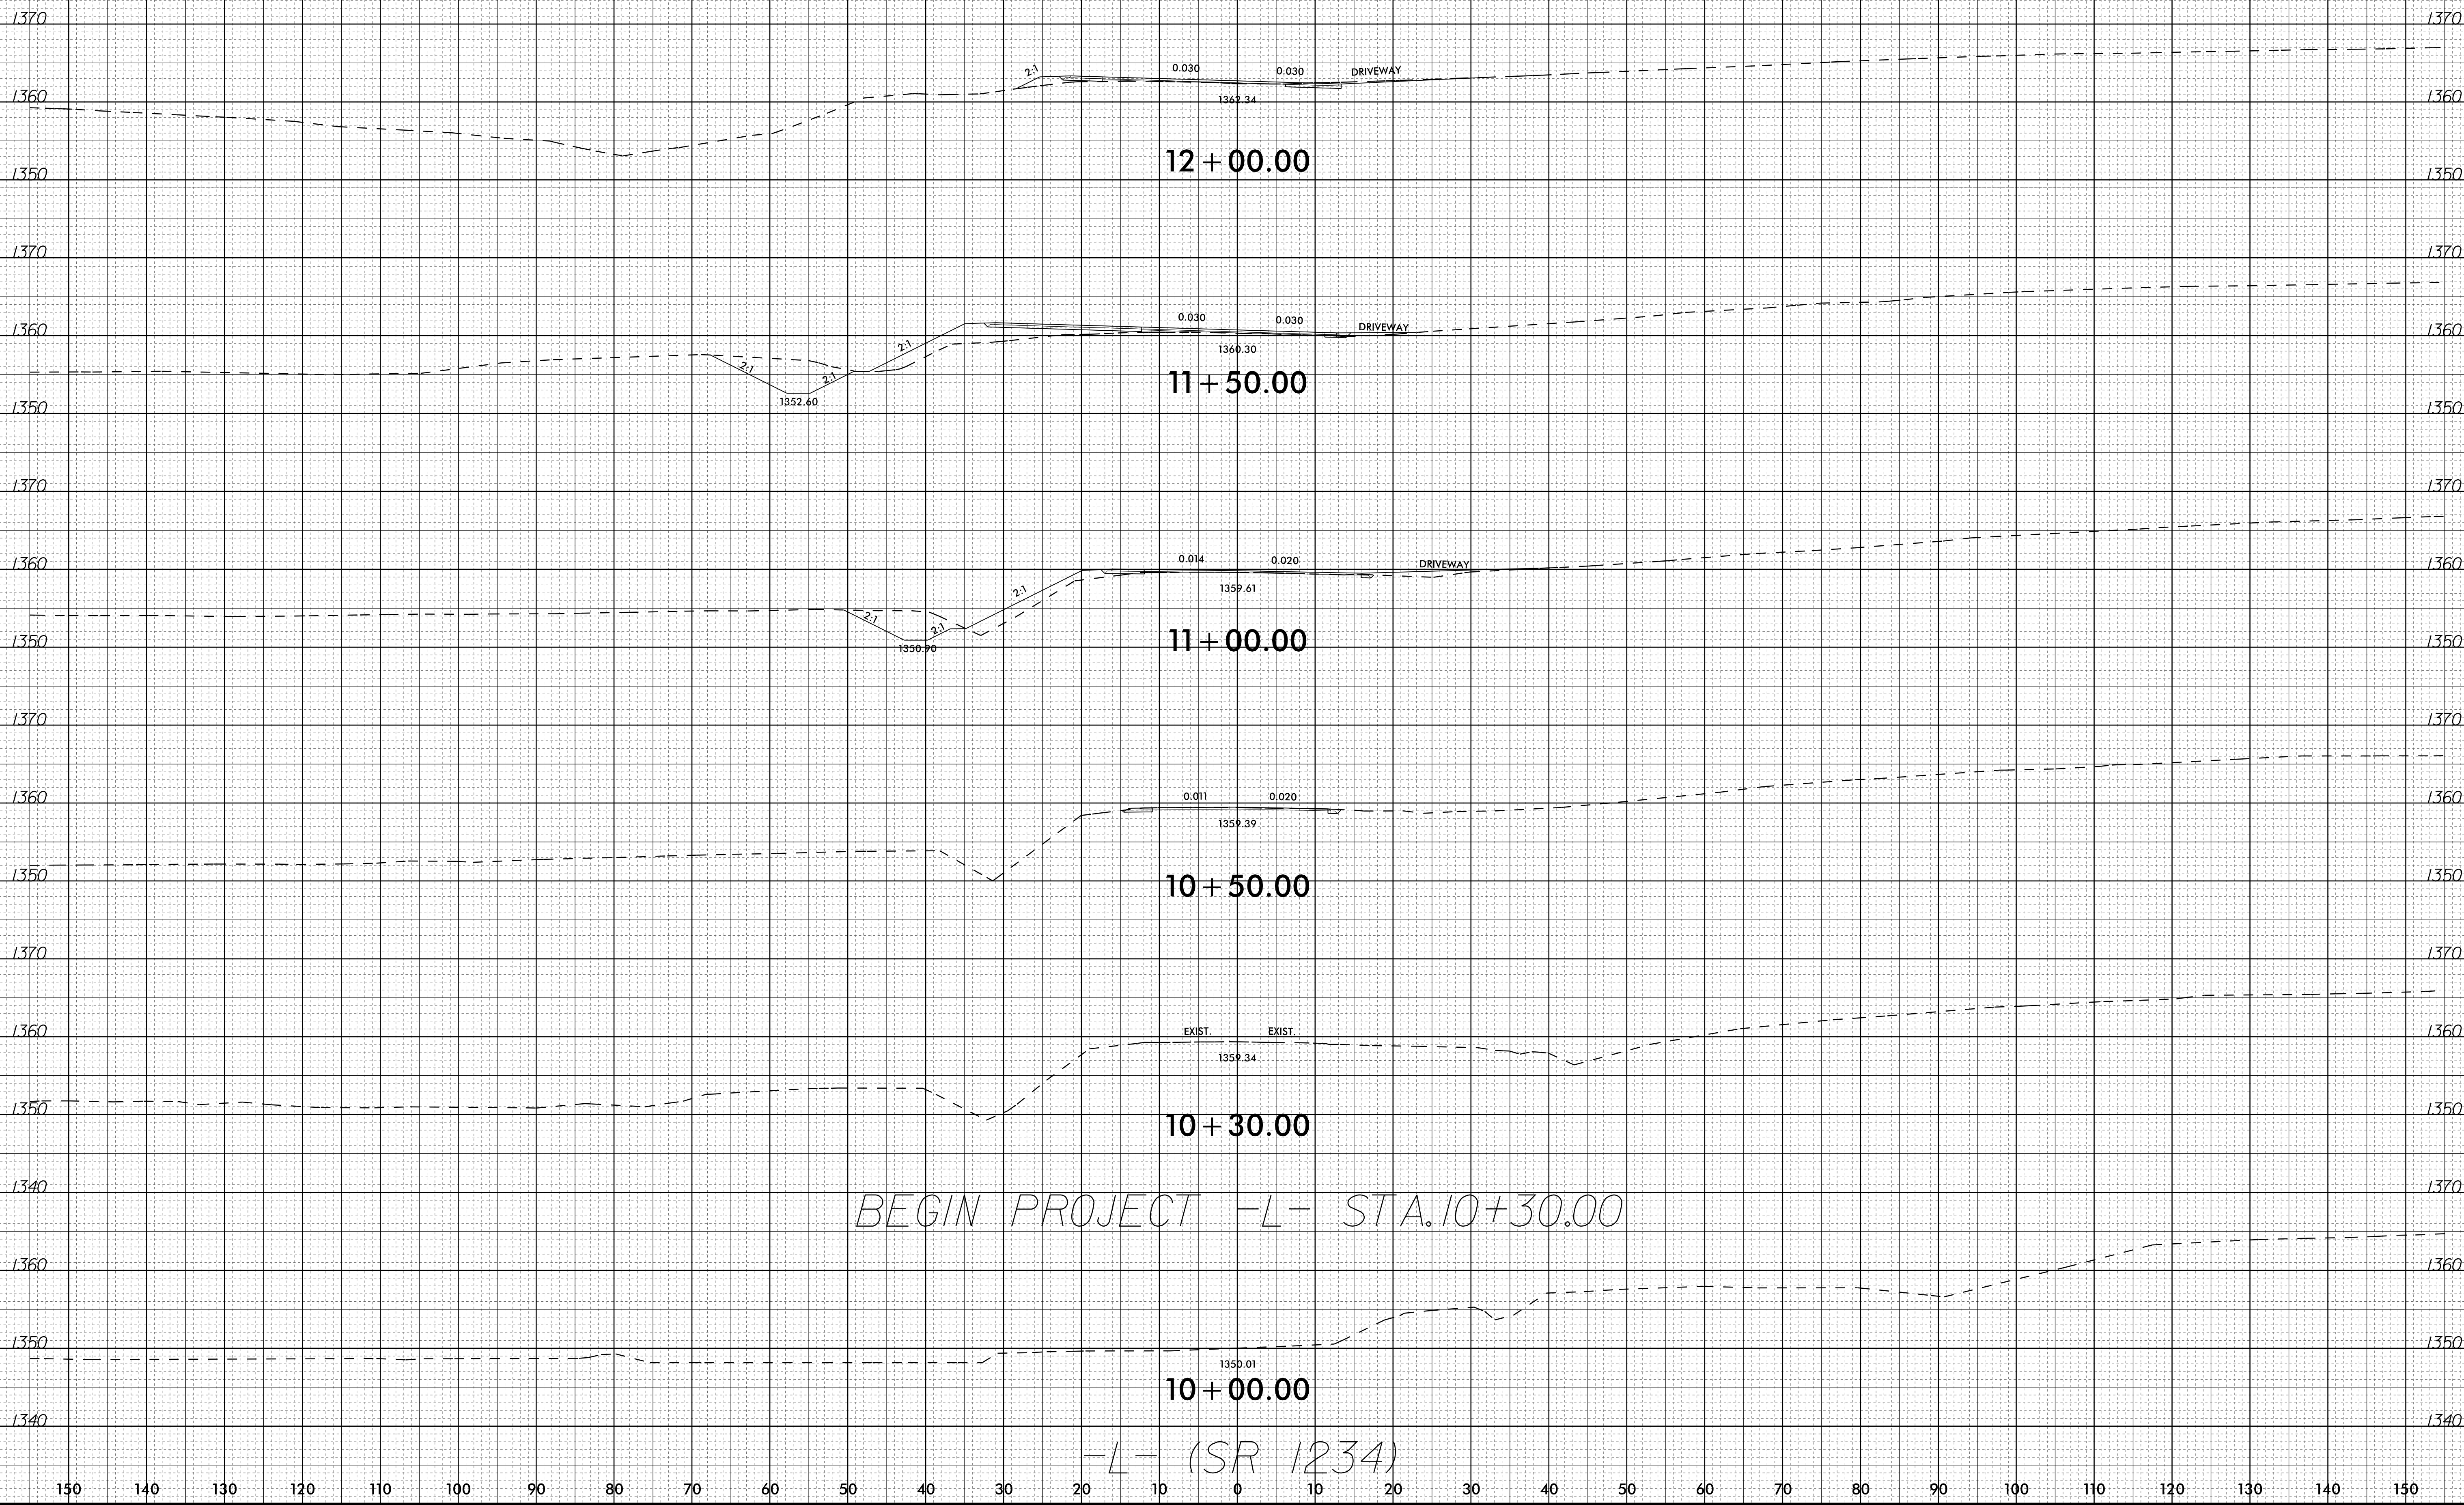

12 + 00.00

11 + 50.00

11 + 00.00

10 + 50.00

10 + 30.00

10 + 00.00

BEGIN PROJECT -L- STA. 10+30.00

-L- (SR 1234)

I:\DEC-2021\2120  
P:\Roadway\Corridor-Modeling\BR-0033\_Pdij-xpl.L.dgn  
D:\main