



6/23/16

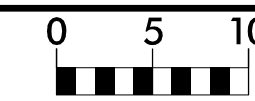

PROJ. REFERENCE NO.
BR-0033

SHEET NO.
X-10

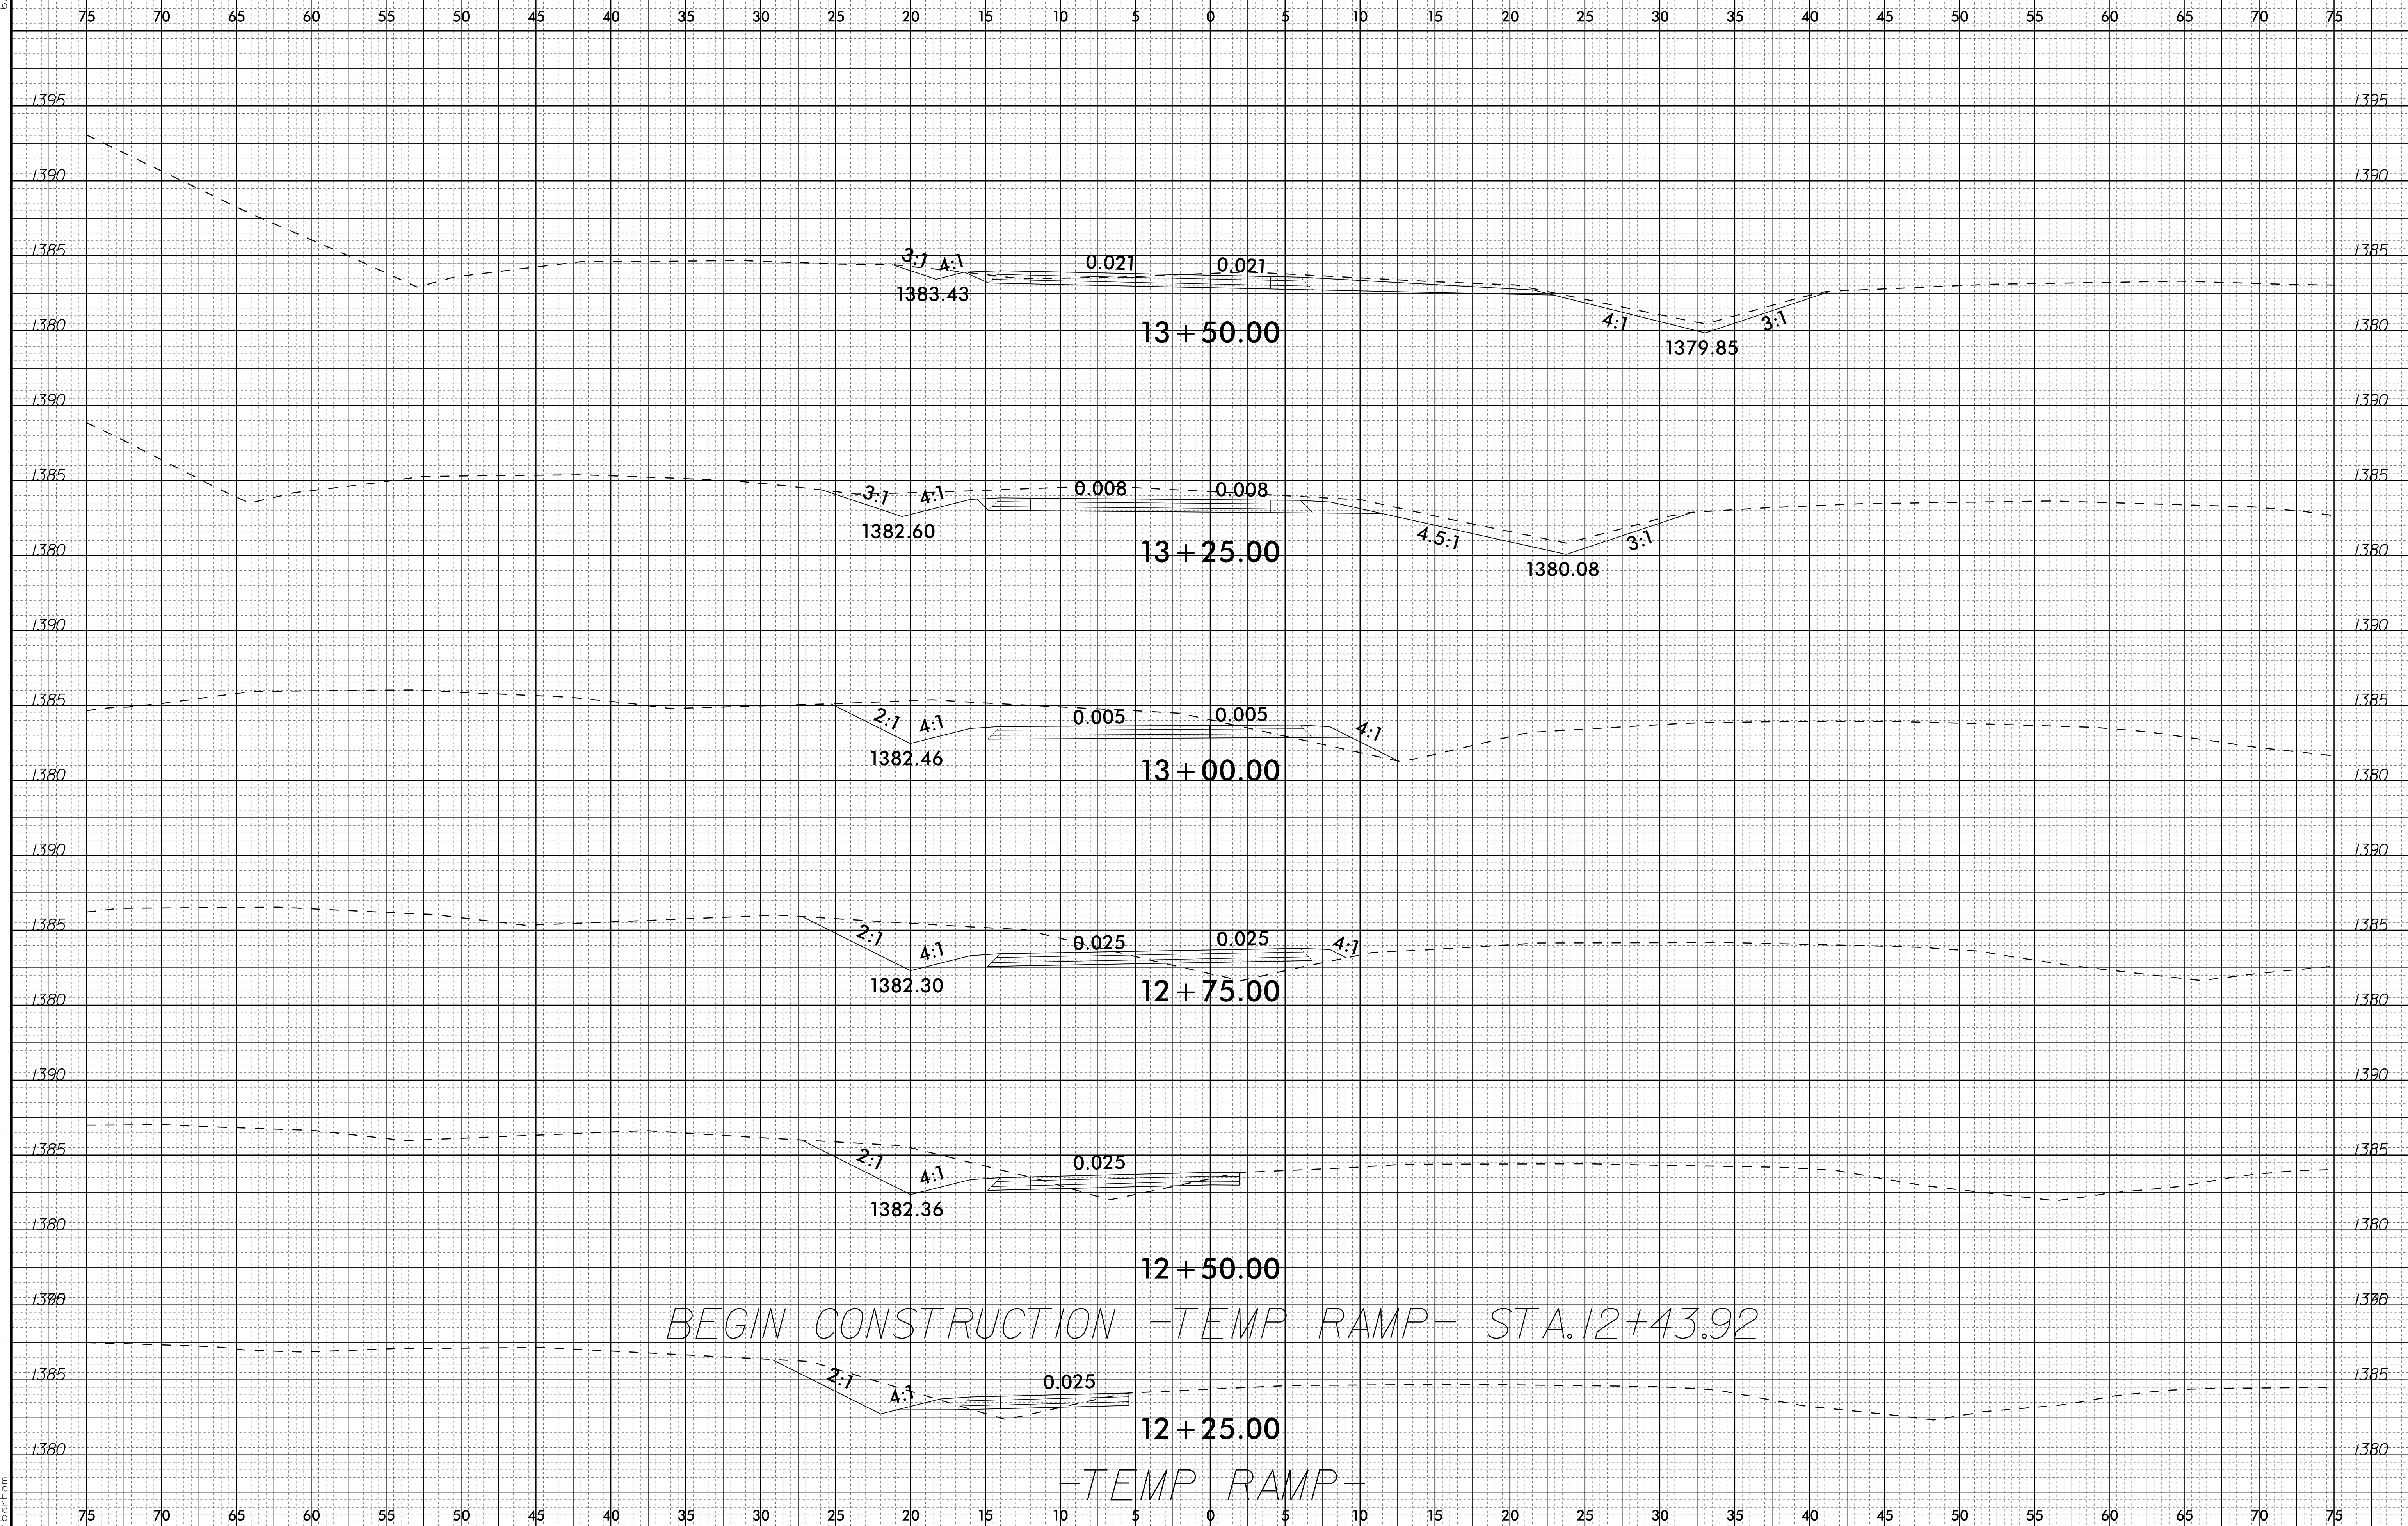

BEGIN CONSTRUCTION - TEMP RAMP - STA. 12+43.92

- TEMP RAMP -

08-NOV-2021 08:38
P:\Roadway\Corridor-Modeling\BR-0033_Pduj-xpl_TEMP_RAMP.dgn
P.darrin