


75 70 65 60 55 50 45 40 35 30 25 20 15 10 5 0 5 10 15 20 25 30 35 40 45 50 55 60 65 70 75

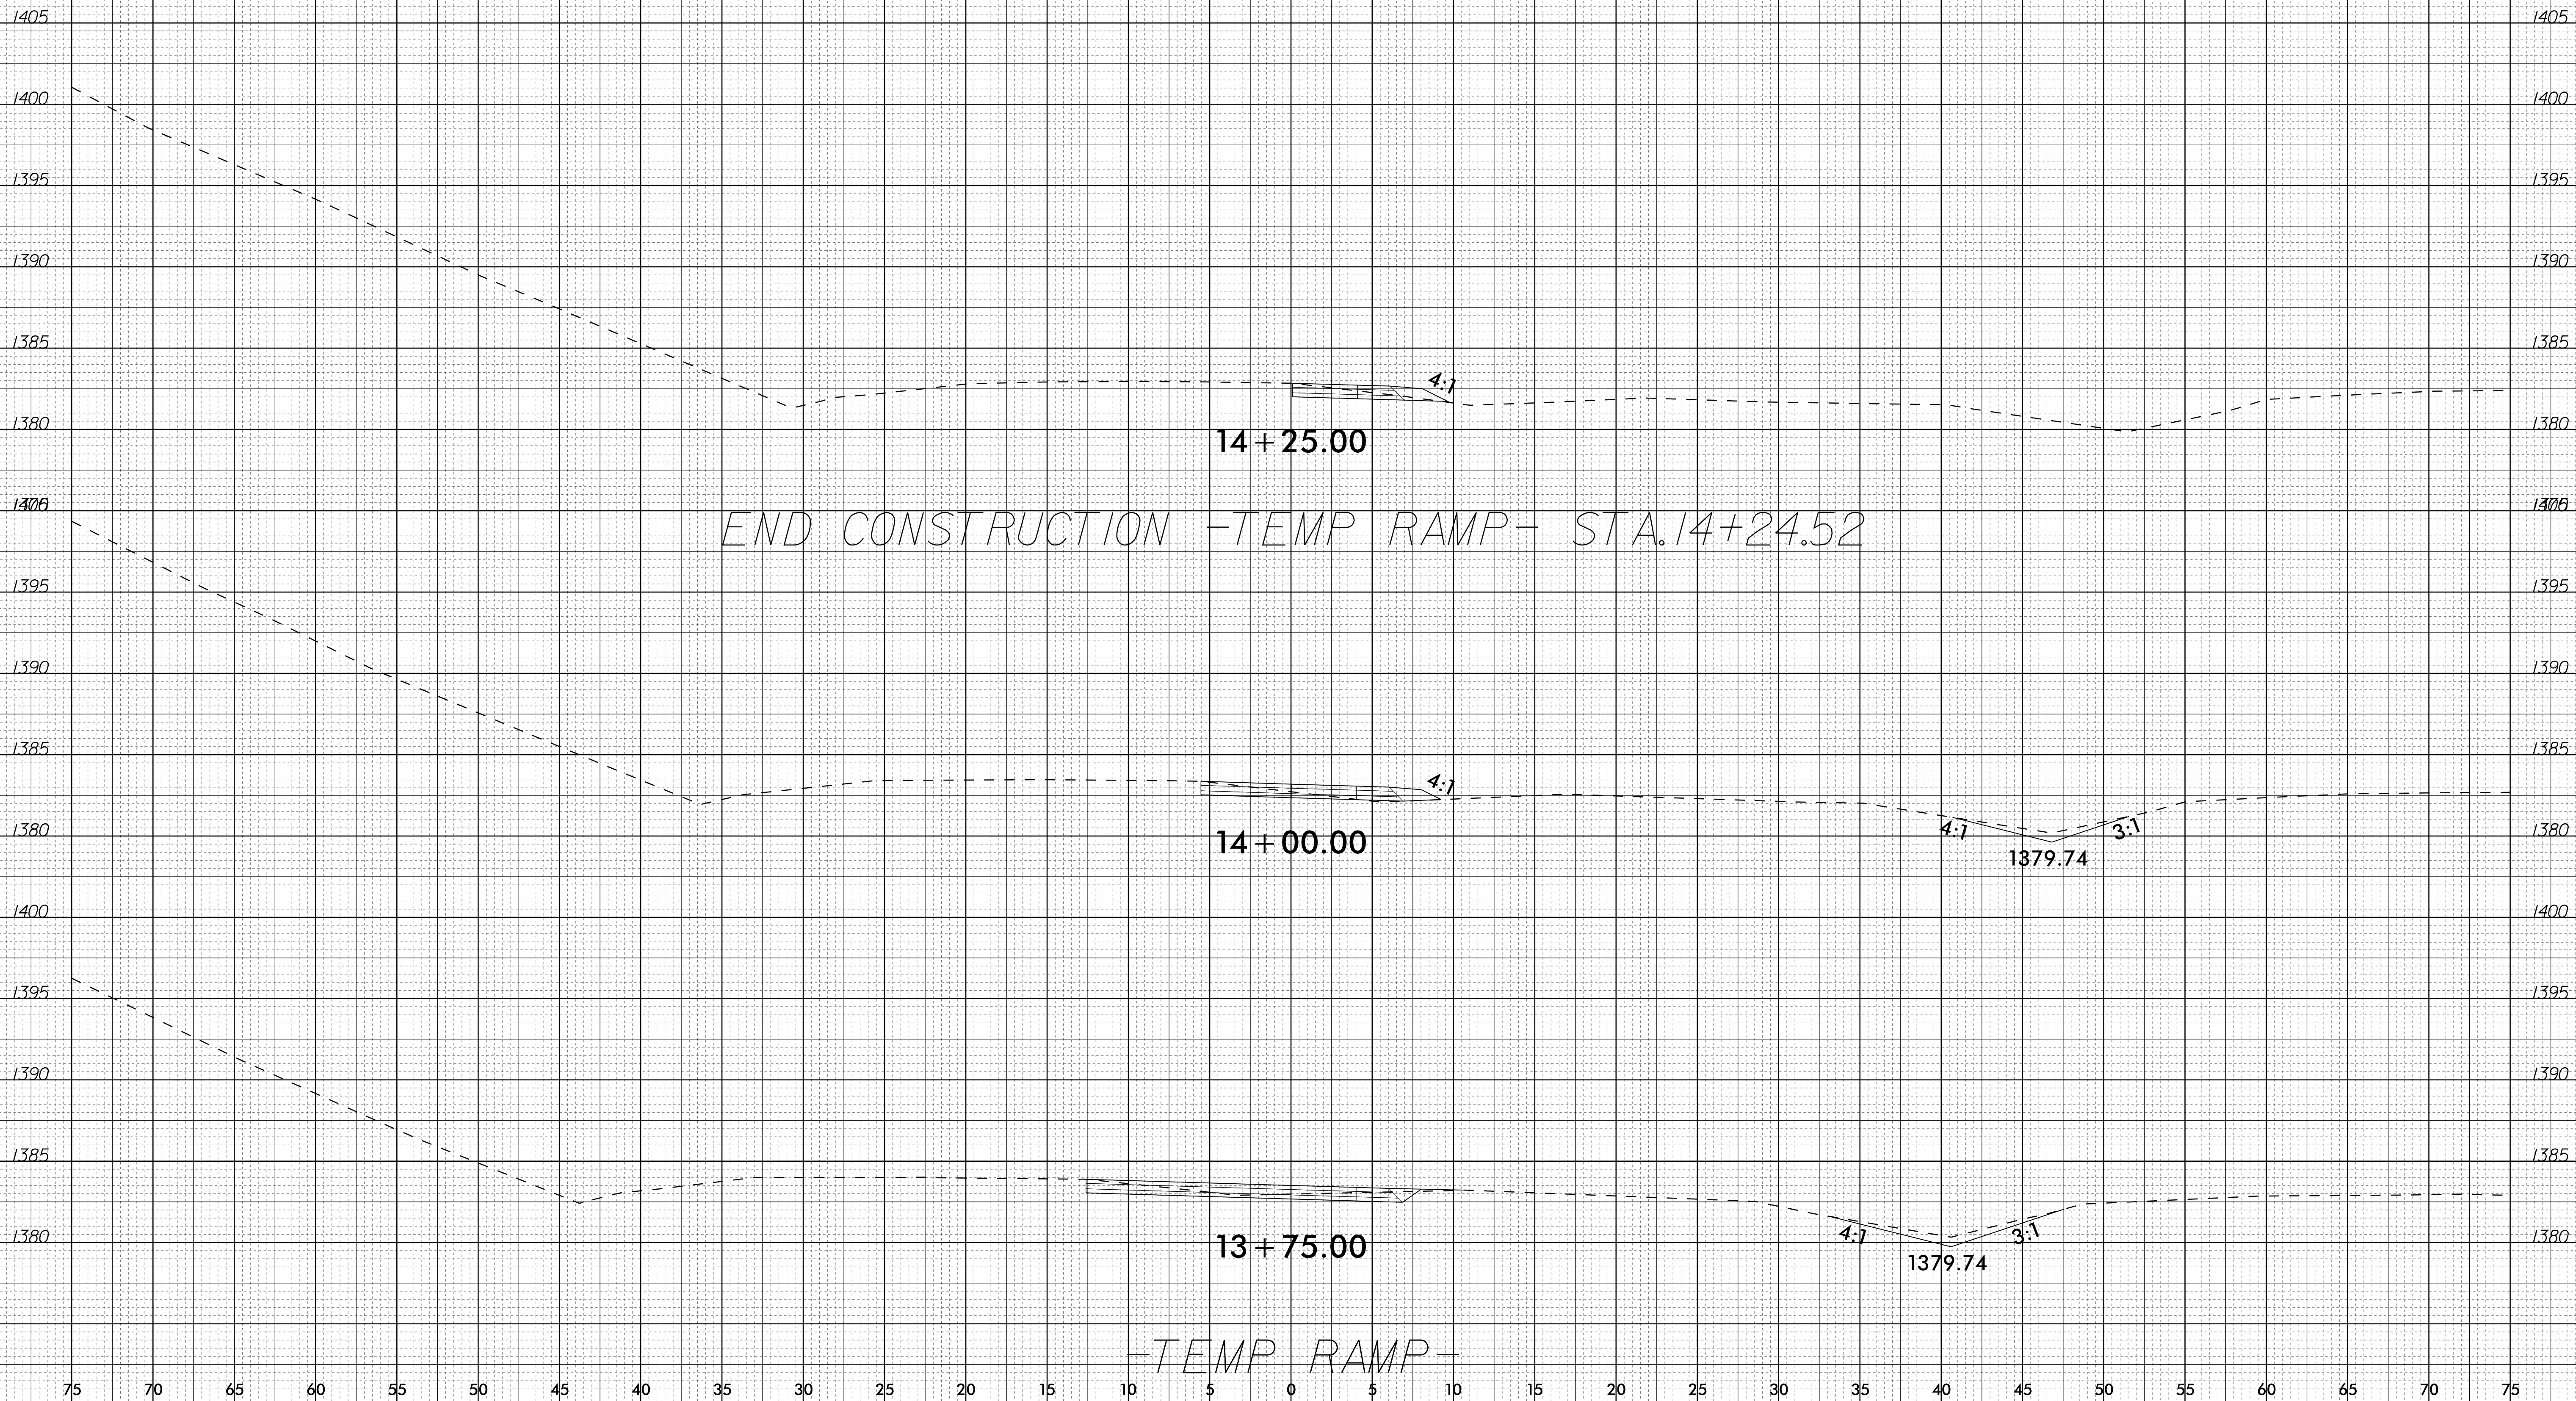

END CONSTRUCTION - TEMP RAMP - STA. 14+24.52

14 + 25.00

14 + 00.00

13 + 75.00

- TEMP RAMP -