


SPAN A

PLAN OF SPANS

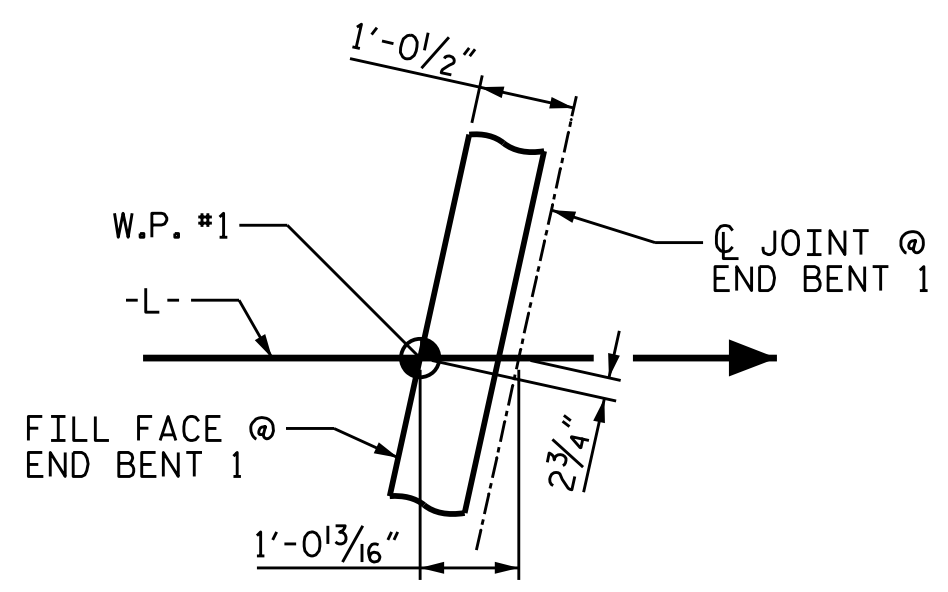

DETAIL "A"

PROJECT NO. BR-0033  
 McDOWELL COUNTY  
 STATION: 16+11.51 -L-

SHEET 1 OF 2

STATE OF NORTH CAROLINA  
 DEPARTMENT OF TRANSPORTATION  
 RALEIGH

SUPERSTRUCTURE  
 PLAN OF SPANS  
 SPAN A



DOCUMENT NOT CONSIDERED FINAL UNLESS ALL SIGNATURES COMPLETED

8000 Regency Parkway  
 Suite 175  
 Cary, NC 27518  
 984-275-2490  
 benesch.com  
 NC License No. F-1320



DRAWN BY : M. TOM DATE : 05/2021  
 CHECKED BY : T. STUMP DATE : 05/2021  
 DESIGN ENGINEER OF RECORD : A. FORFA DATE : 09/2021

REVISIONS						SHEET NO.
NO.	BY:	DATE:	NO.	BY:	DATE:	S-7
1			3			TOTAL SHEETS
2			4			32