


STATE	PROJECT NO.	SHEET NO.	TOTAL SHEETS
N.C.			6
WBS NO.	2022CPT.I0.08.I0601 2022CPT.I0.08.20601 2022CPT.I0.08.20602 FDR		

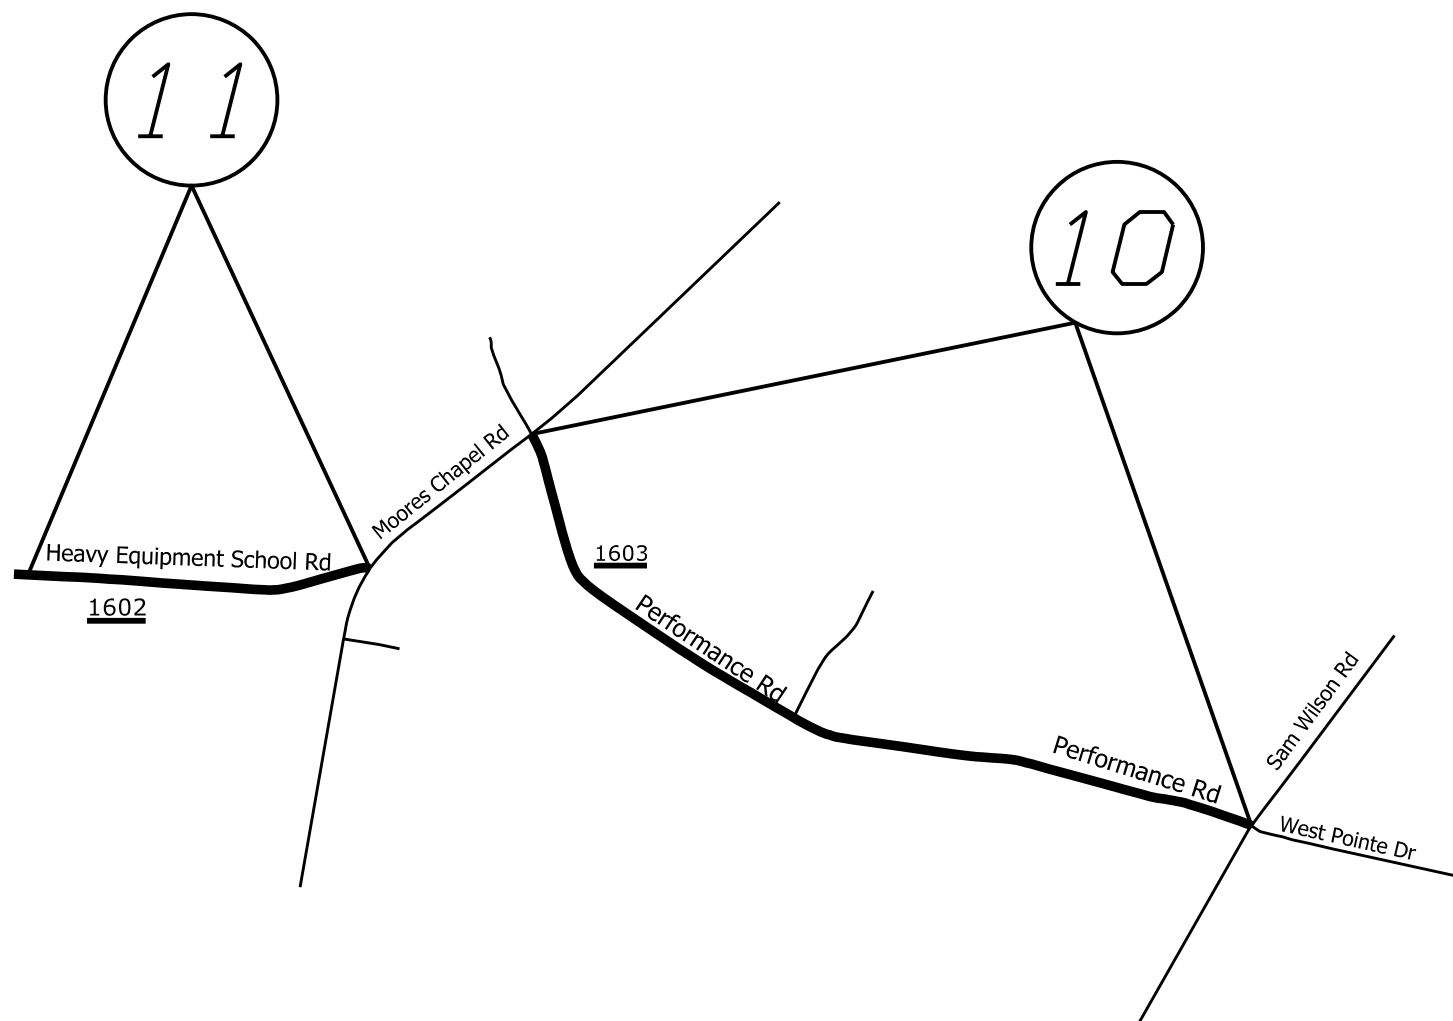

MAP


DESCRIPTION

10 SR 1603 PERFORMANCE RD

FROM MOORES CHAPEL RD TO SAM WILSON RD

11 SR 1602 HEAVY EQUIPMENT SCHOOL RD

FROM MOORES CHAPEL RD TO EOM

2022 MECKLENBURG COUNTY RESURFACING		
SCALE	-NA-	
DATE	8/21	
DWG. BY	JHE	
DESIGN BY	JHE	
APPROVED		
REVISIONS		