


1/6/2022
U:\Traffic\Transportation Management\Plan\TCP\PLAN SHEETS\15BPR.51_TMP_02_DETOUTR_I85SB.dgn
angood

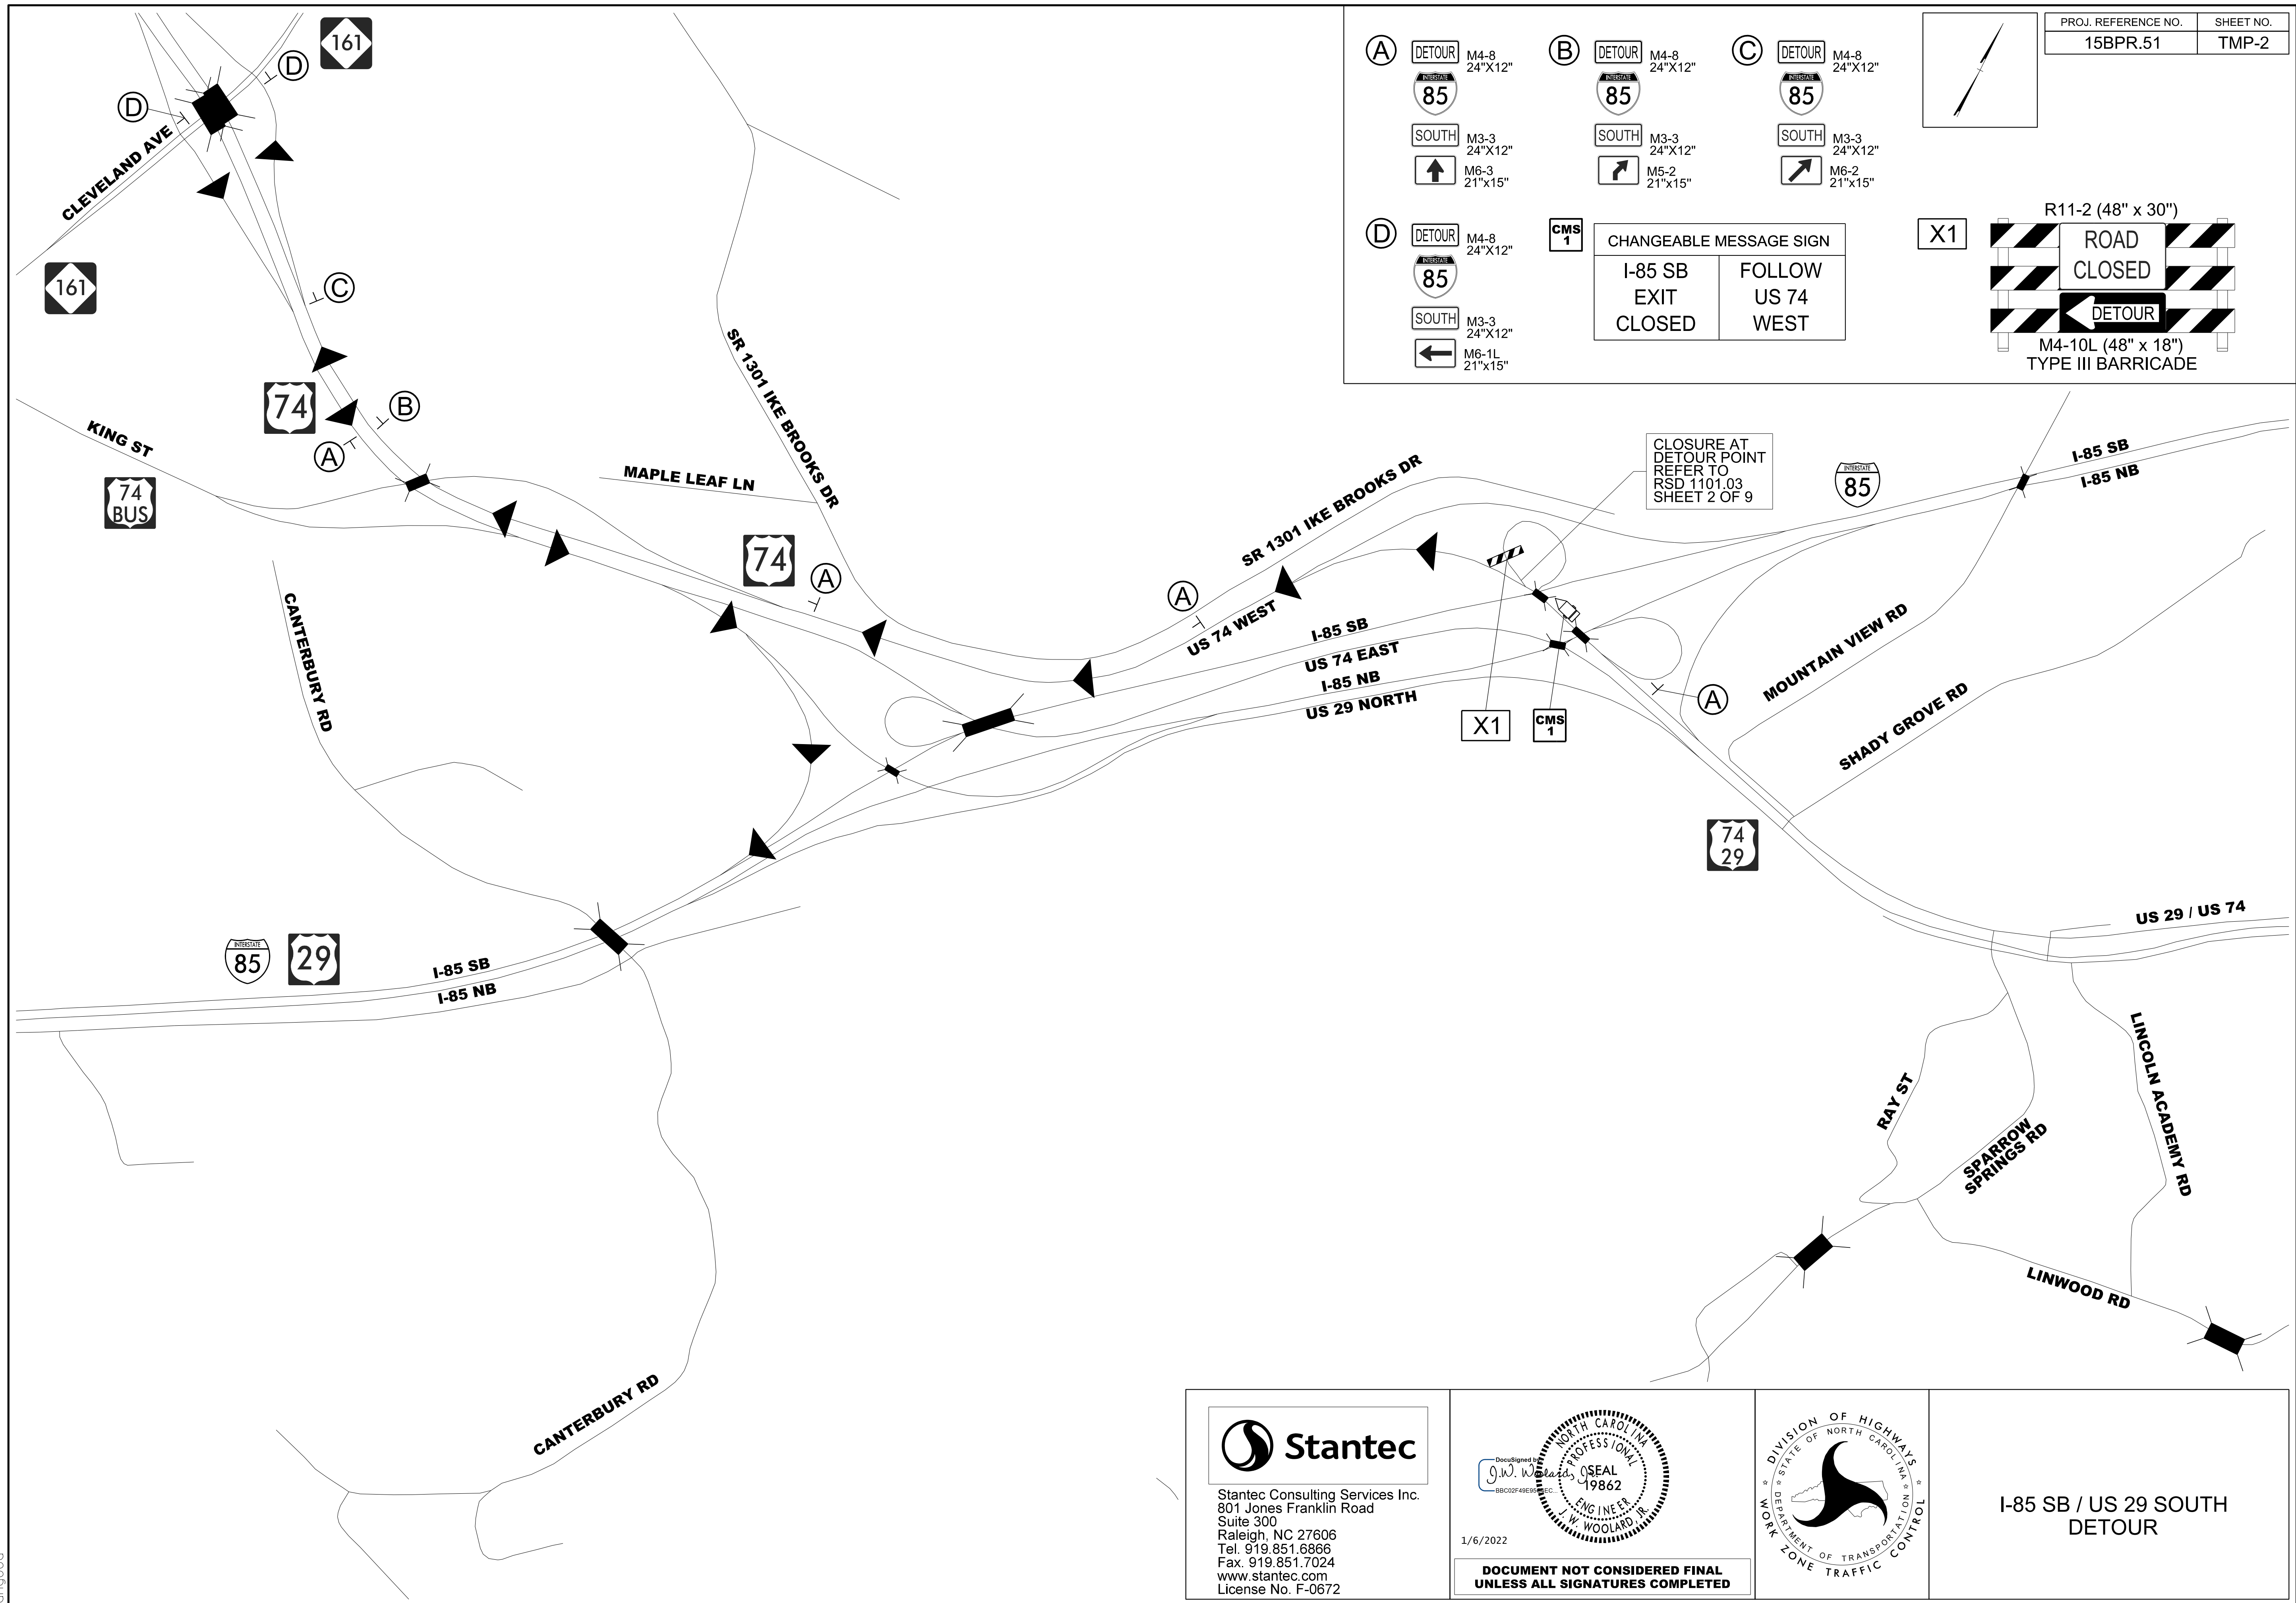

PROJ. REFERENCE NO. 15BPR.51		SHEET NO. TMP-2	
---------------------------------	--	--------------------	--

(A)

DETOUR M4-8 24"x12"
85

SOUTH M3-3 24"x12"
M6-3 21"x15"

(B)

DETOUR M4-8 24"x12"
85

SOUTH M3-3 24"x12"
M5-2 21"x15"

(C)

DETOUR M4-8 24"x12"
85

SOUTH M3-3 24"x12"
M6-2 21"x15"

(D)

DETOUR M4-8 24"x12"
85

SOUTH M3-3 24"x12"
M6-1L 21"x15"

CMS 1

CHANGEABLE MESSAGE SIGN	
I-85 SB	FOLLOW
EXIT	US 74
CLOSED	WEST

X1

R11-2 (48" x 30")

ROAD CLOSED	
DETOUR	


M4-10L (48" x 18")
TYPE III BARRICADE

Stantec Consulting Services Inc.
801 Jones Franklin Road
Suite 300
Raleigh, NC 27606
Tel. 919.851.6866
Fax. 919.851.7024
www.stantec.com
License No. F-0672

DocuSign
J.W. Woolard
1982
PROFESSIONAL SEAL
ENGINEER
W. WOOLARD, R.

1/6/2022

**DOCUMENT NOT CONSIDERED FINAL
UNLESS ALL SIGNATURES COMPLETED**

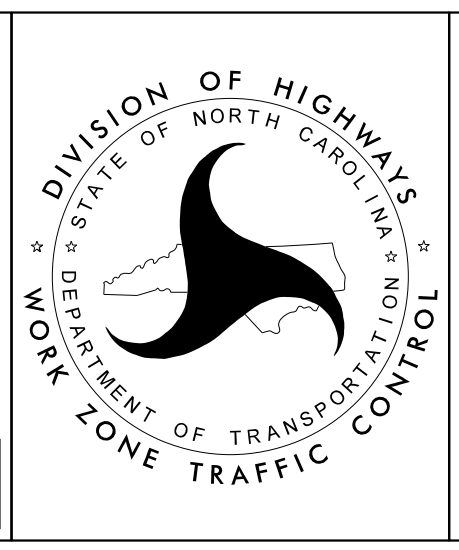

I-85 SB / US 29 SOUTH
DETOUR