


CLOSURE AT  
 DETOUR POINT  
 REFER TO  
 RSD 1101.03  
 SHEET 2 OF 9

1/6/2022  
 U:\Traffic\Transportation Management\Plan\TCP\PLAN SHEETS\15BPR.51\_TMP\_02A\_DETOUTR\_US74WB.dgn  
 angood

**Stantec**  
 Stantec Consulting Services Inc.  
 801 Jones Franklin Road  
 Suite 300  
 Raleigh, NC 27606  
 Tel. 919.851.6866  
 Fax. 919.851.7024  
 www.stantec.com  
 License No. F-0672

1/6/2022  
**DOCUMENT NOT CONSIDERED FINAL  
 UNLESS ALL SIGNATURES COMPLETED**

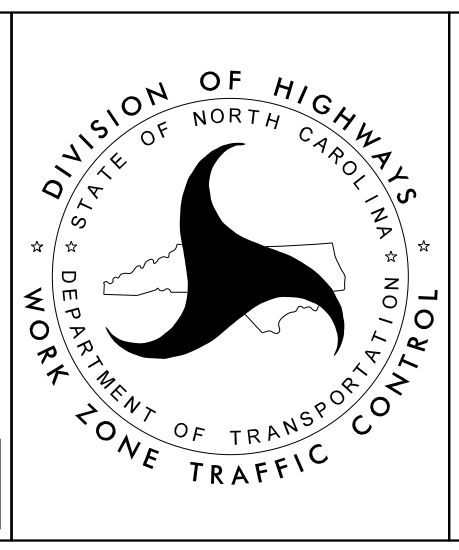

**US 74 WEST  
 DETOUR**