

WORK AREA FOR BENT AND BEAM REPAIR UNDER BRIDGES #46, AND #86.


USING RSD 1101.02 SHEET 8 OF 14 CLOSE LEFT 2 LANES OF I-85 NORTH.

I/6/2022
 U:\Traffic\Transportation Management Plan\TCP\PLAN SHEETS\15BPR.51_TMP.02C_I85NB.LT_LANE_CLOSURE.dgn
 angood

Stantec
 Stantec Consulting Services Inc.
 801 Jones Franklin Road
 Suite 300
 Raleigh, NC 27606
 Tel. 919.851.6866
 Fax. 919.851.7024
 www.stantec.com
 License No. F-0672

1/6/2022

**DOCUMENT NOT CONSIDERED FINAL
 UNLESS ALL SIGNATURES COMPLETED**

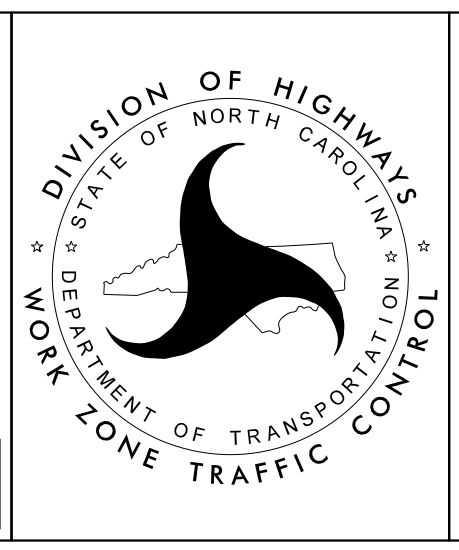

**I-85 NB LEFT
 LANE CLOSURE FOR
 DECK UNDERSIDE
 REPAIR OPERATIONS**