


I/6/2022
 Us\Traffic\Transportation Management Plan\TCP\PLAN SHEETS\15BPR.51_TMP_02D_I85SB_RT_LANE_CLOSURE.dgn
 angood

Stantec
 Stantec Consulting Services Inc.
 801 Jones Franklin Road
 Suite 300
 Raleigh, NC 27606
 Tel. 919.851.6866
 Fax. 919.851.7024
 www.stantec.com
 License No. F-0672

1/6/2022

PROFESSIONAL SEAL
 J.W. Woolard
 19862
 ENGINEER
 W. WOOLARD, R.

**DOCUMENT NOT CONSIDERED FINAL
 UNLESS ALL SIGNATURES COMPLETED**

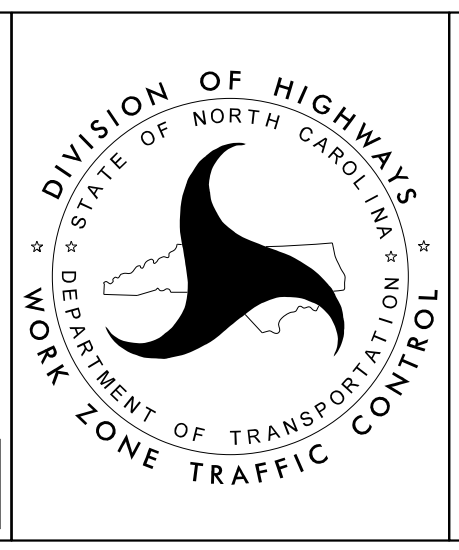

**I-85 SB RIGHT
 LANE CLOSURE FOR
 DECK UNDERSIDE
 REPAIR OPERATIONS**