

USING RSD 1101.02
SHEET 4 OF 14
CLOSE LEFT LANE
OF I-85 SOUTH.


WORK AREA FOR BENT AND
BEAM REPAIR UNDER
BRIDGE #314.

I/6/2022
 Us\Traffic\Transportation Management Plan\TCP\PLAN SHEETS\15BPR.51_TMP.02E_I85SB_LT_LANE_CLOSURE.dgn
 angood

Stantec
 Stantec Consulting Services Inc.
 801 Jones Franklin Road
 Suite 300
 Raleigh, NC 27606
 Tel. 919.851.6866
 Fax. 919.851.7024
 www.stantec.com
 License No. F-0672

1/6/2022

**DOCUMENT NOT CONSIDERED FINAL
UNLESS ALL SIGNATURES COMPLETED**

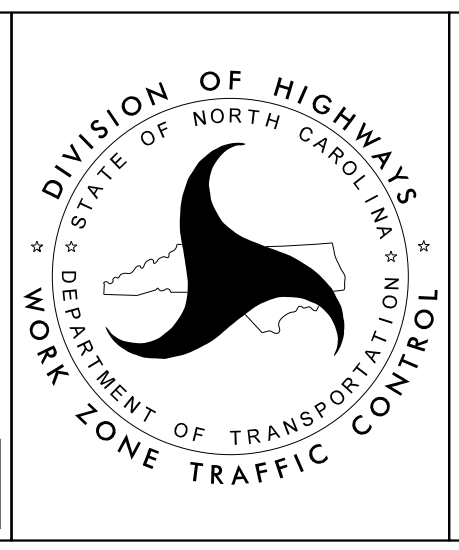

**I-85 SB LEFT
LANE CLOSURE FOR
DECK UNDERSIDE
REPAIR OPERATIONS**