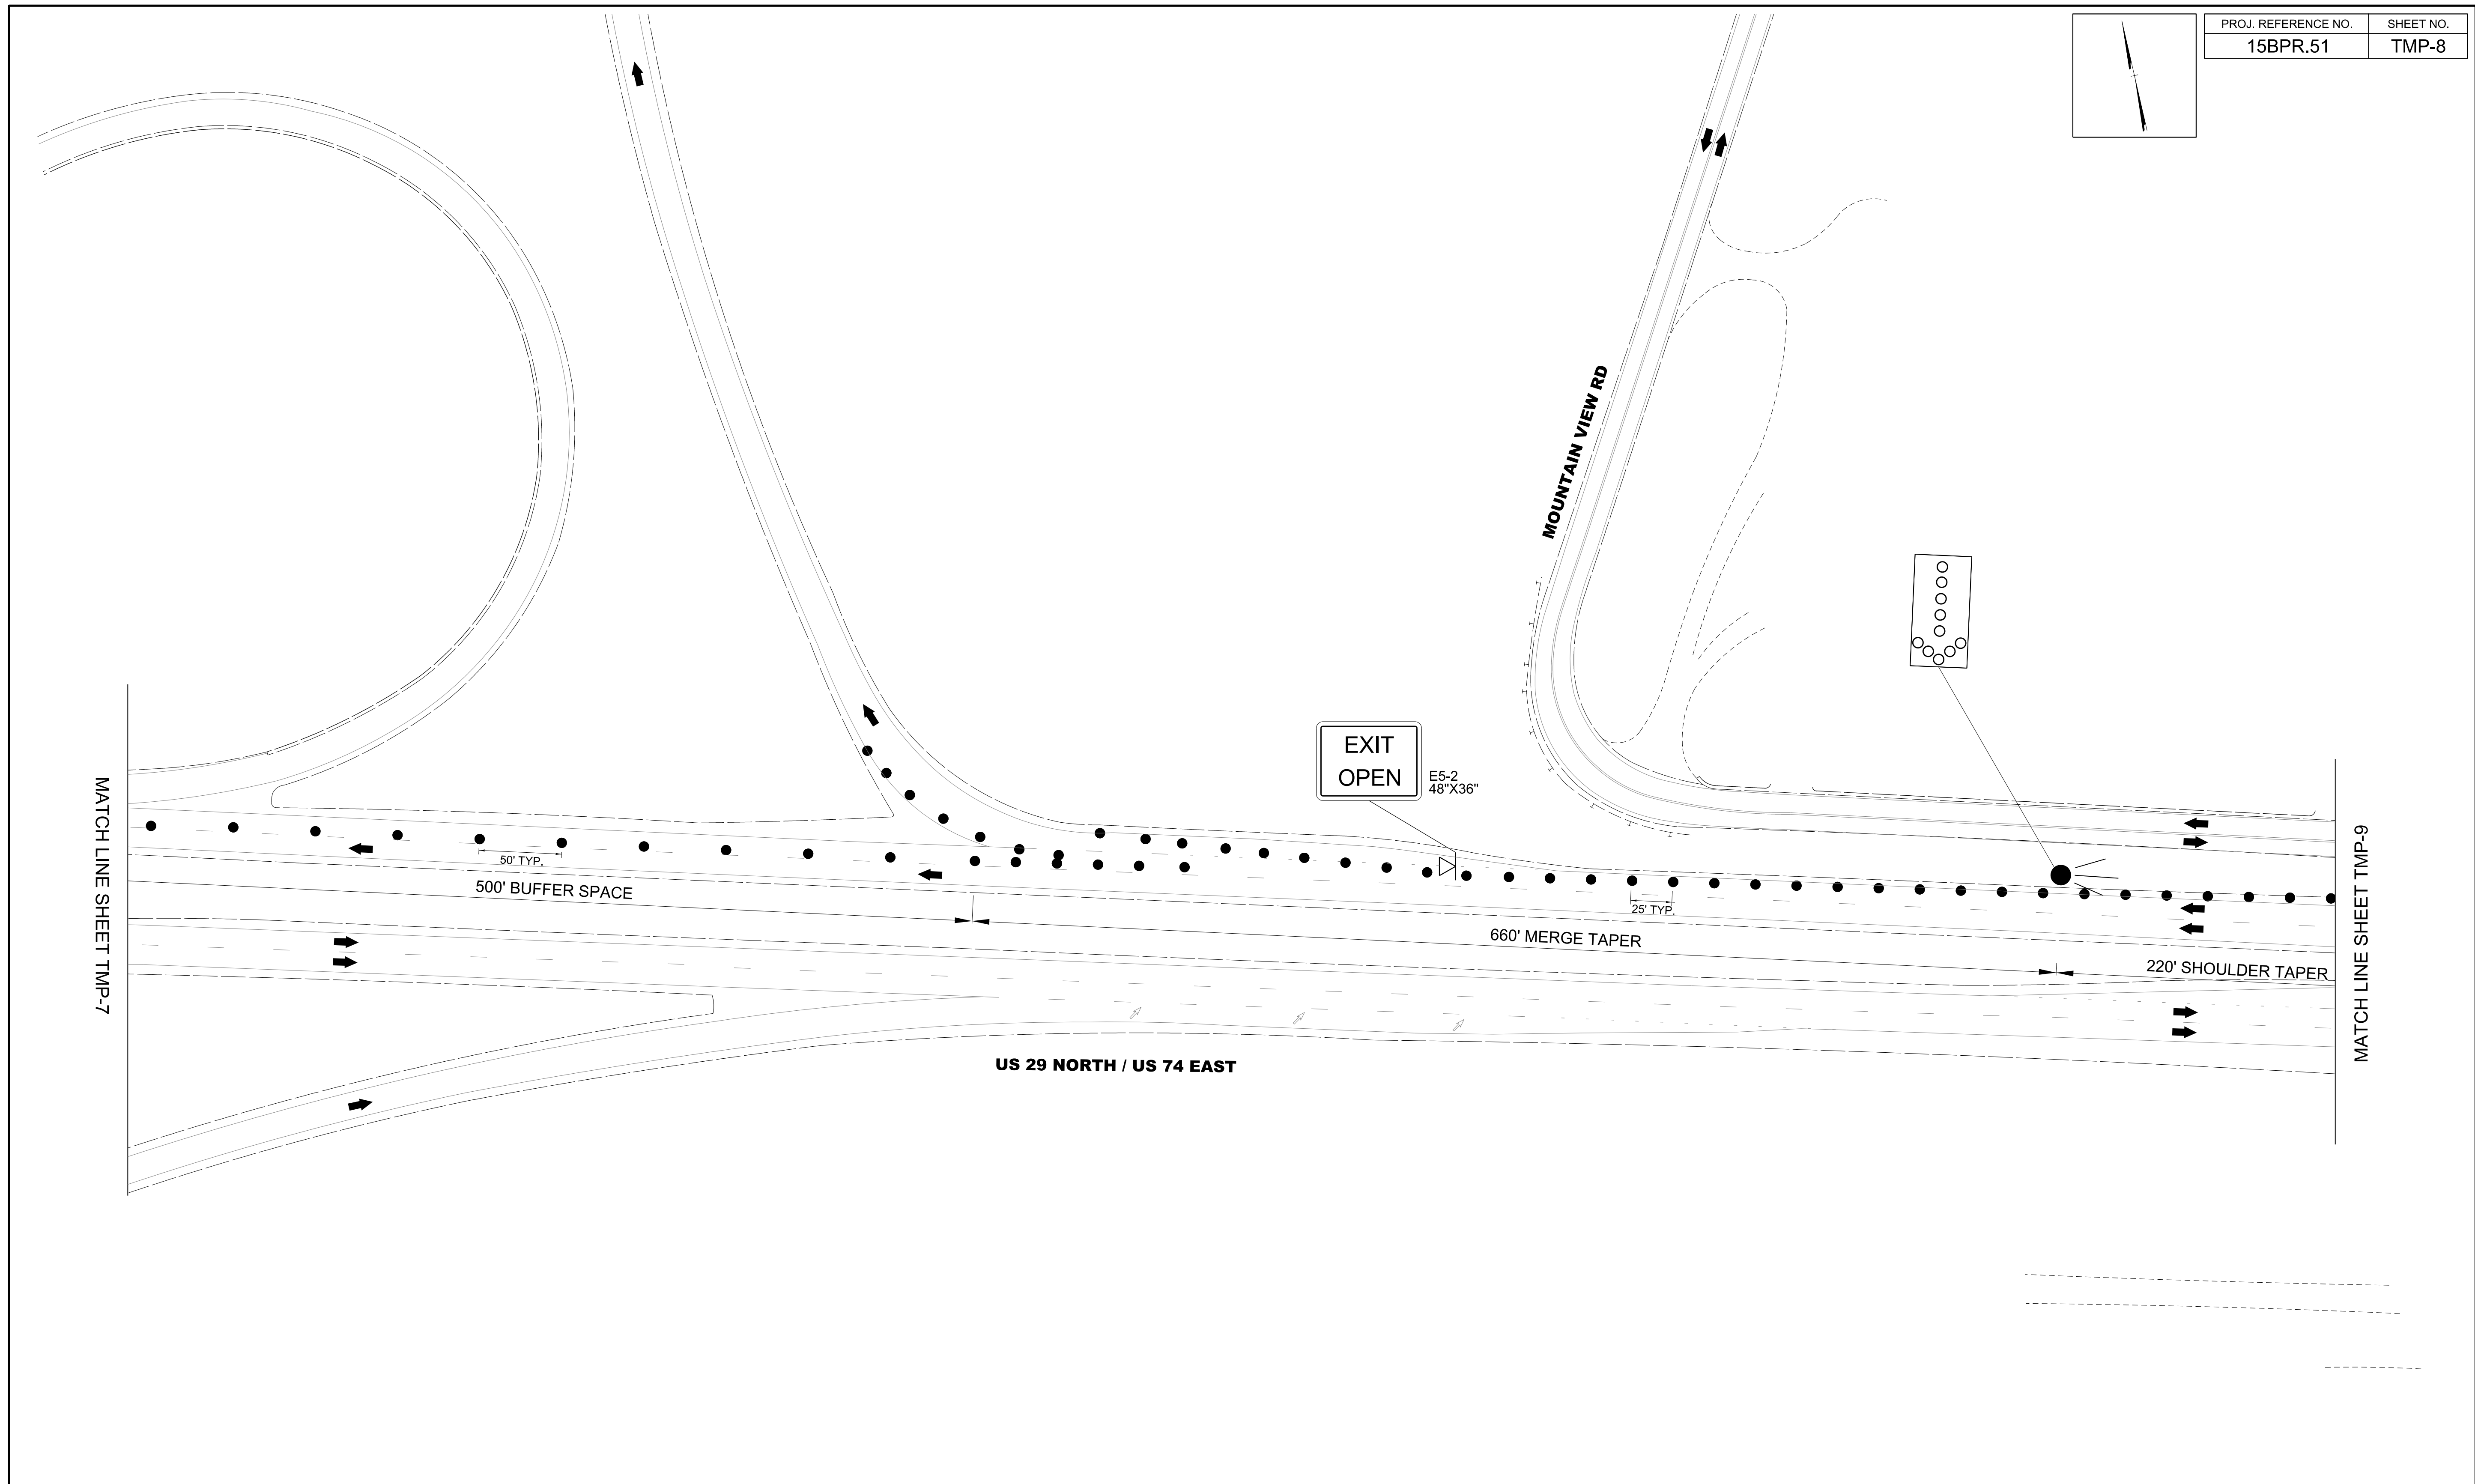
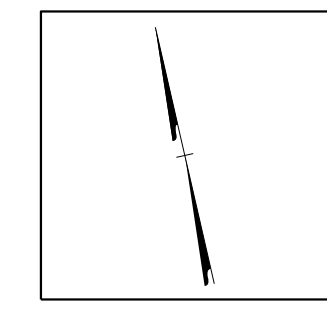

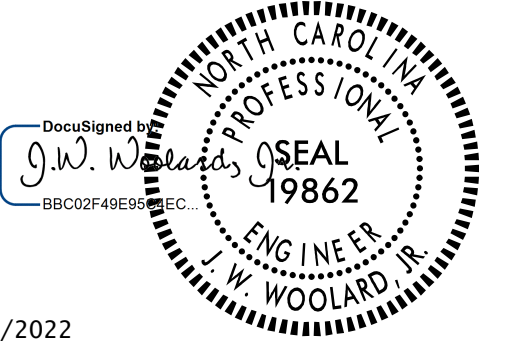
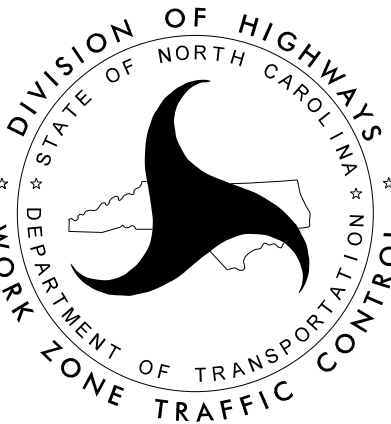


PROJ. REFERENCE NO.	SHEET NO.
15BPR.51	TMP-8



I:\6/2022  
 Us\Traffic\Transportation Management Plan\TCP\PLAN SHEETS\15BPR.51\_TMP\_08\_BRIDGE\_46\_PHASE\_2.dgn  
 angood

 <p>Stantec Consulting Services Inc.        801 Jones Franklin Road        Suite 300        Raleigh, NC 27606        Tel. 919.851.6866        Fax. 919.851.7024        www.stantec.com        License No. F-0672</p>	 <p>1/6/2022</p> <p><b>DOCUMENT NOT CONSIDERED FINAL        UNLESS ALL SIGNATURES COMPLETED</b></p>	 <p>DIVISION OF HIGHWAYS        DEPARTMENT OF TRANSPORTATION        WORK ZONE TRAFFIC CONTROL</p>	<p align="center"> <b>BRIDGE 350046</b>  <b>US 29 SOUTH / US 74 WEST</b>  <b>PHASE II</b> </p>
---	--	--	--