

| | |
|-------------------------|------------|
| CHANGEABLE MESSAGE SIGN | |
| RIGHT LANE CLOSED | MERGE LEFT |


MATCH LINE SHEET TMP-8

I:\6/2022 UsTraffic\Transportation Management Plan\TCP\PLAN SHEETS\15BPR.51_TMP_09_BRIDGE_46_PHASE_2.dgn angood

Stantec Consulting Services Inc.
801 Jones Franklin Road
Suite 300
Raleigh, NC 27606
Tel. 919.851.6866
Fax. 919.851.7024
www.stantec.com
License No. F-0672

DocuSign
1/6/2022

**DOCUMENT NOT CONSIDERED FINAL
UNLESS ALL SIGNATURES COMPLETED**

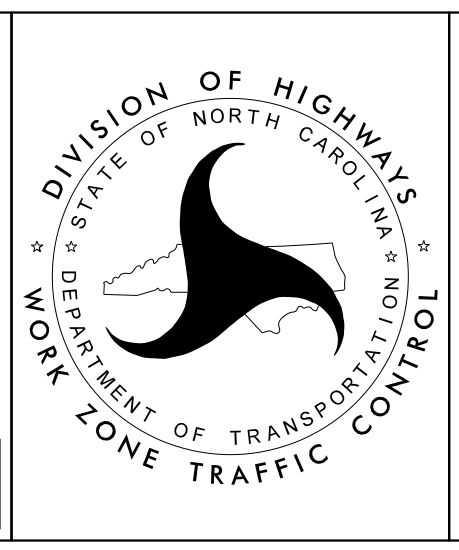

**BRIDGE 350046
US 29 SOUTH / US 74 WEST
PHASE II**