


MATCH LINE SHEET TMP-10

MATCH LINE SHEET TMP-12



LEFT LANE CLOSED

W20-5L
48"X48"

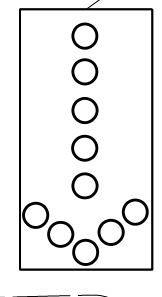

E. CENTRAL AVE


245' MERGE TAPER

STANDARD DRUMS

25' TYP




Stantec Consulting Services Inc.
 801 Jones Franklin Road
 Suite 300
 Raleigh, NC 27606
 Tel. 919.851.6866
 Fax. 919.851.7024
 www.stantec.com
 License No. F-0672

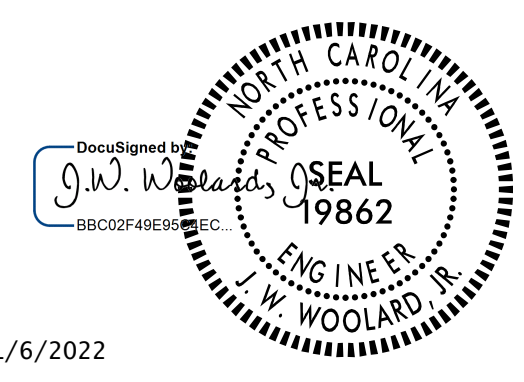

1/6/2022

DOCUMENT NOT CONSIDERED FINAL
UNLESS ALL SIGNATURES COMPLETED

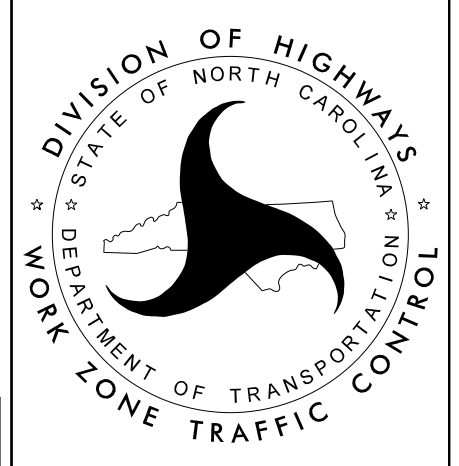

BRIDGE 350066
 NC 27
 PHASE I

1/6/2022
 U:\Traffic\Transportation Management Plan\TCP\PLAN SHEETS\15BPR.51_TMP_11_BRIDGE_66_PHASE_1.dgn
 angood