
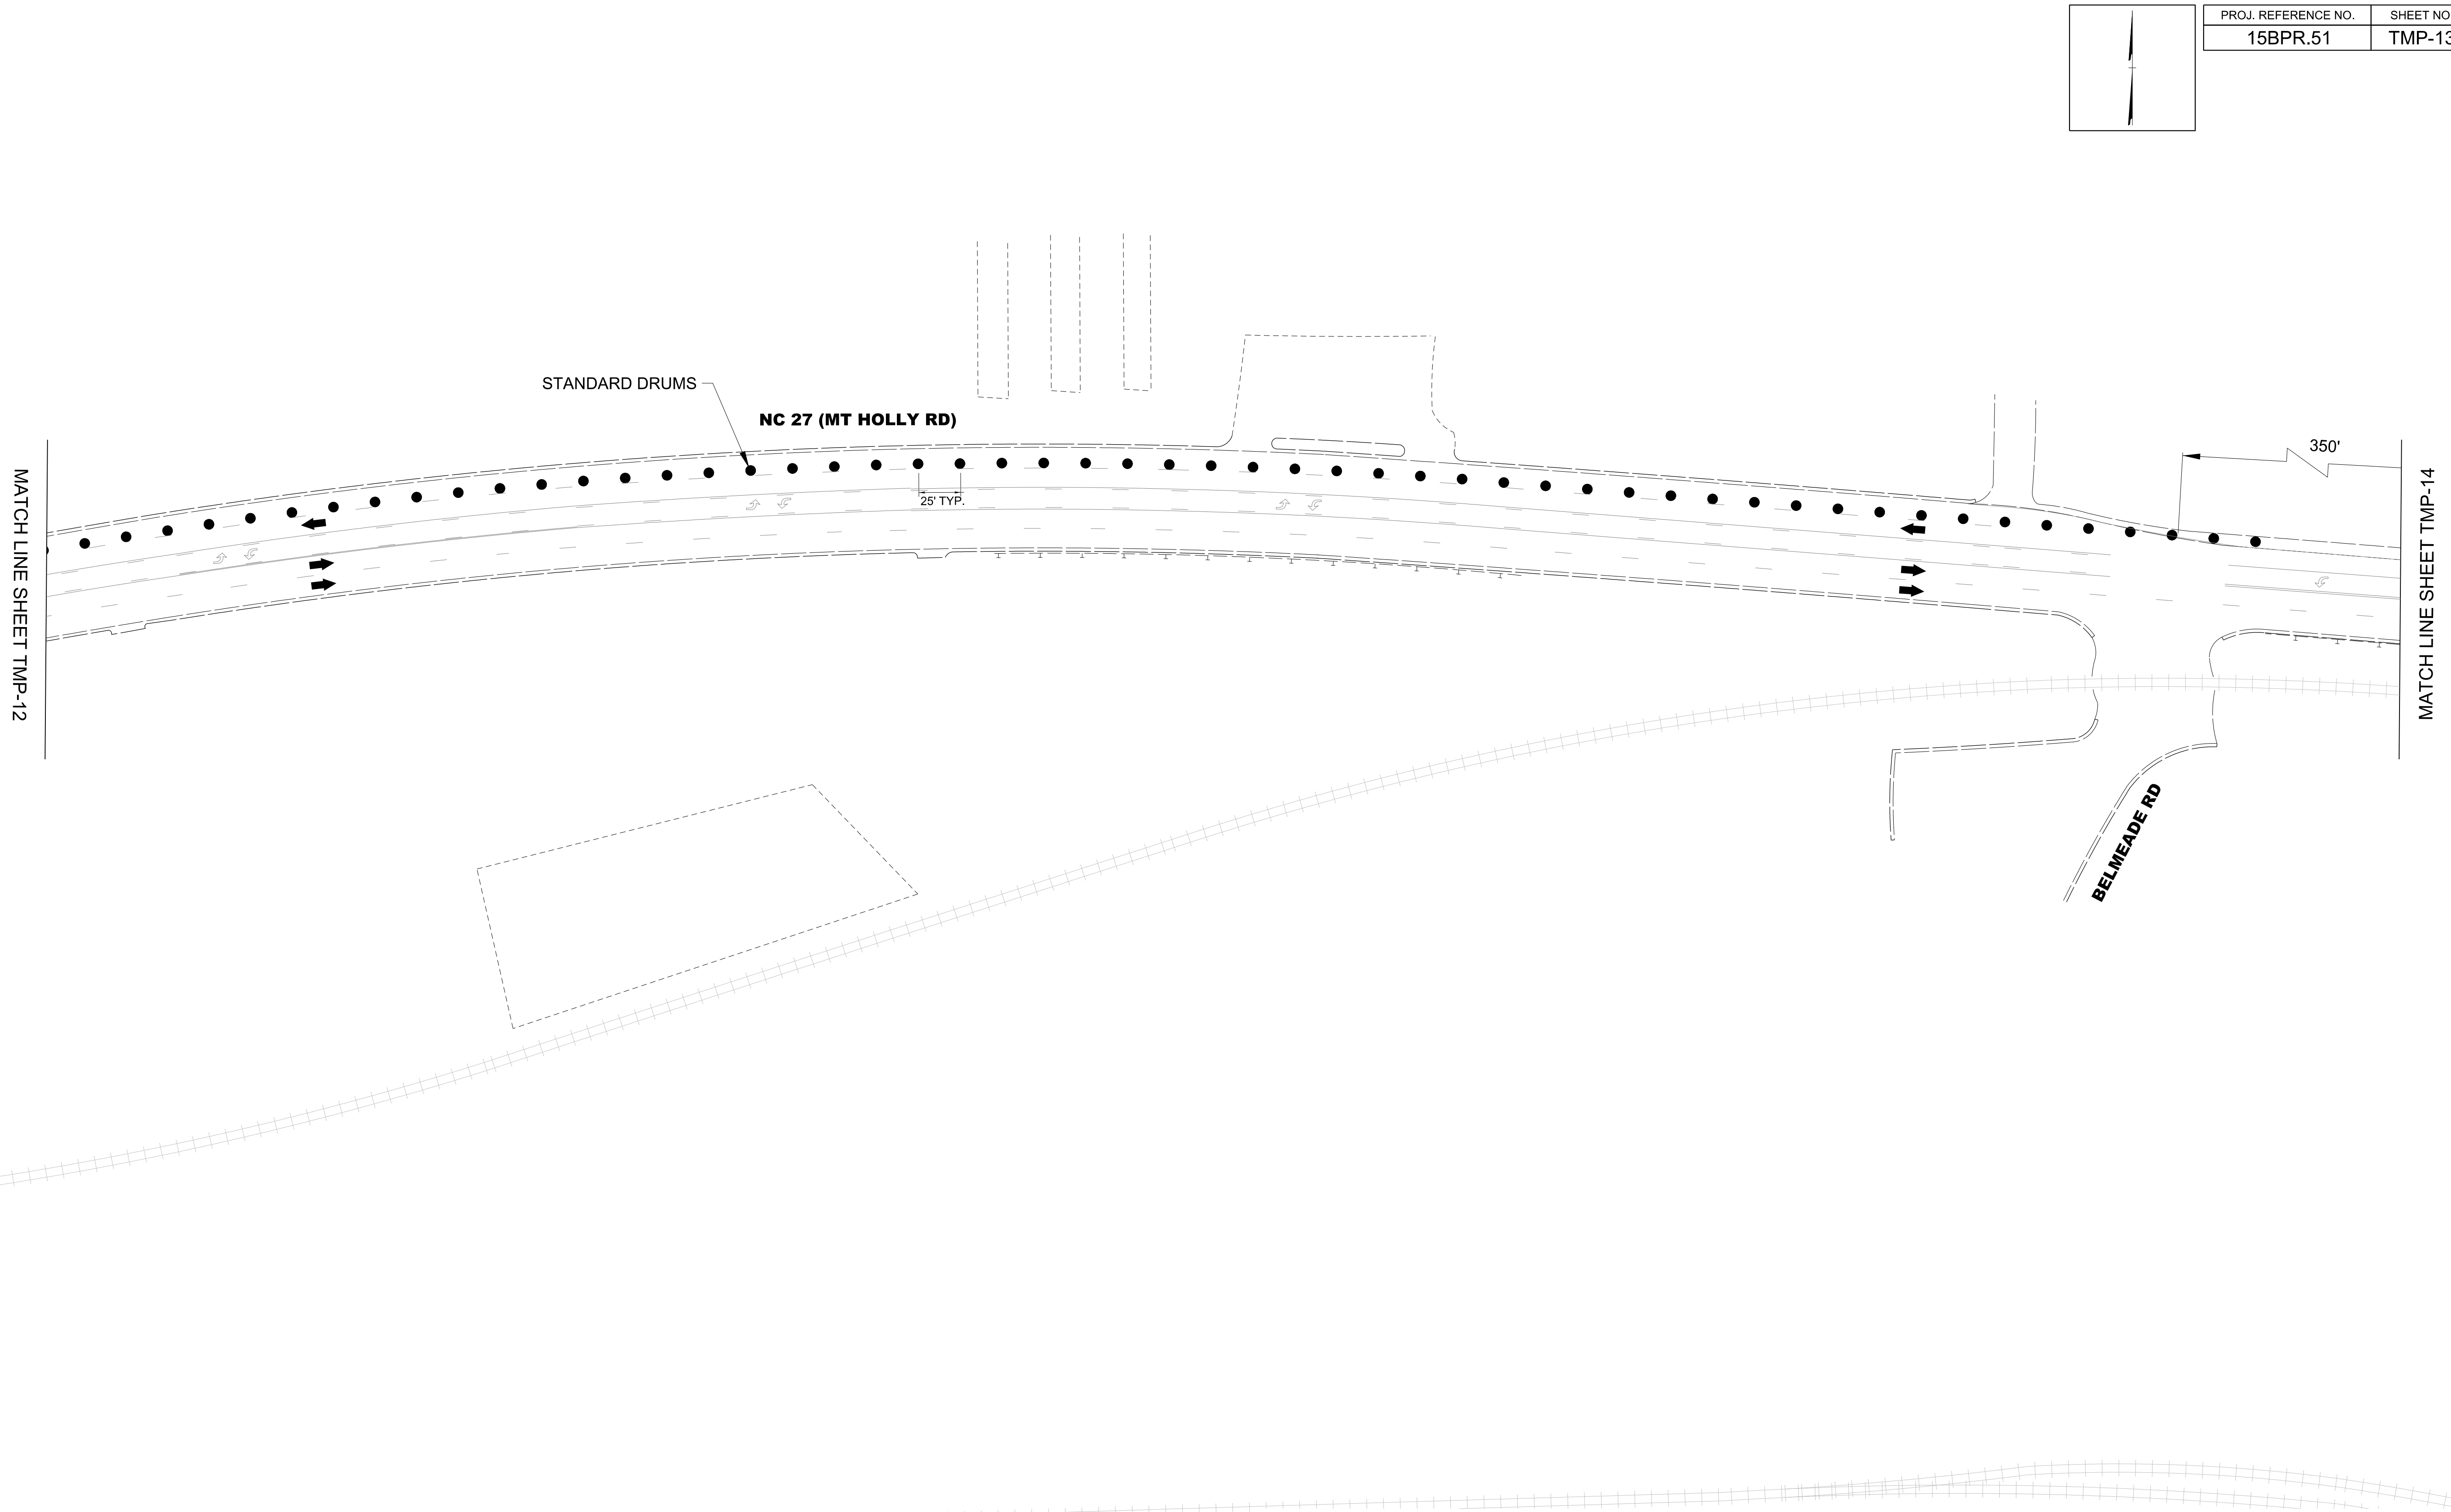



PROJ. REFERENCE NO.	SHEET NO.
15BPR.51	TMP-13

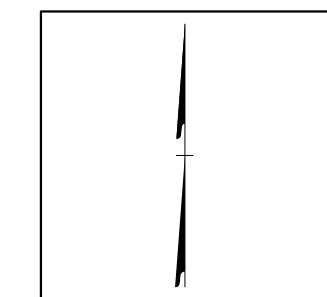

I:\6/2022
 Us\Traffic\Transportation Management\Plan\TCP\PLAN SHEETS\15BPR.51_TMP.13_BRIDGE.66_PHASE.1.dgn
 angood

Stantec
 Stantec Consulting Services Inc.
 801 Jones Franklin Road
 Suite 300
 Raleigh, NC 27606
 Tel. 919.851.6866
 Fax. 919.851.7024
 www.stantec.com
 License No. F-0672

DocuSign
 J.W. Woolard
 PROFESSIONAL SEAL
 19862
 ENGINEER
 W. WOOLARD, R.
 1/6/2022
**DOCUMENT NOT CONSIDERED FINAL
 UNLESS ALL SIGNATURES COMPLETED**

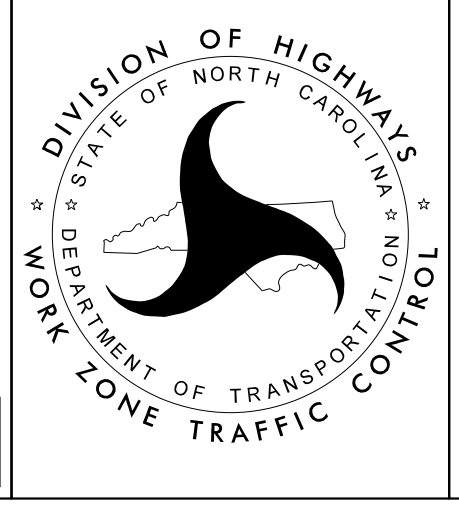

**BRIDGE 350066
 NC 27
 PHASE I**