


I:\6/2022  
 Us\Traffic\Transportation Management Plan\TCP\PLAN SHEETS\15BPR.51\_TMP.14\_BRIDGE.66\_PHASE.1.dgn  
 angood

Stantec Consulting Services Inc.  
 801 Jones Franklin Road  
 Suite 300  
 Raleigh, NC 27606  
 Tel. 919.851.6866  
 Fax. 919.851.7024  
 www.stantec.com  
 License No. F-0672

1/6/2022

**DOCUMENT NOT CONSIDERED FINAL  
 UNLESS ALL SIGNATURES COMPLETED**

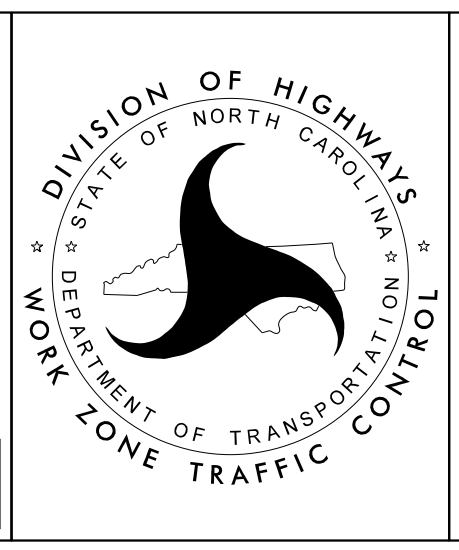

**BRIDGE 350066  
 NC 27  
 PHASE I**