


PROJ. REFERENCE NO.	SHEET NO.
15BPR.51	TMP-23

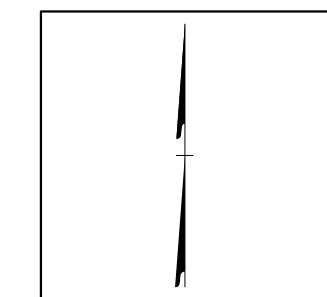

MATCH LINE SHEET TMP-22

MATCH LINE SHEET TMP-24

STANDARD DRUMS

NC 27 (MT HOLLY RD)

540' SHIFT TAPER

350'

25' TYP.


BELMEADE RD

I:\6/2022 Us\Traffic\Transportation Management\Plan\TCP\PLAN SHEETS\15BPR.51\_TMP.23\_BRIDGE.166\_PHASE.3.dgn angood

Stantec Consulting Services Inc.  
801 Jones Franklin Road  
Suite 300  
Raleigh, NC 27606  
Tel. 919.851.6866  
Fax. 919.851.7024  
www.stantec.com  
License No. F-0672

DocuSign  
1/6/2022

**DOCUMENT NOT CONSIDERED FINAL  
UNLESS ALL SIGNATURES COMPLETED**

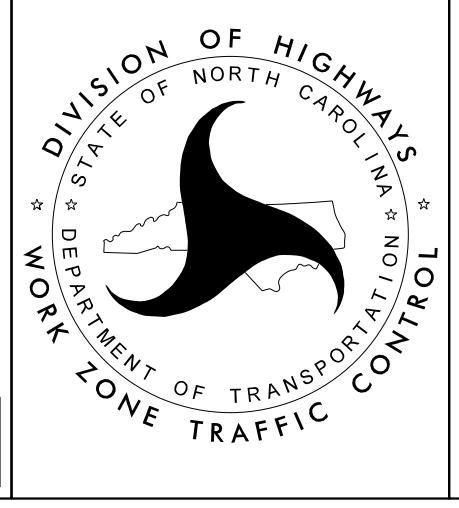

BRIDGE 350066  
NC 27  
PHASE III